

2-2

MH # 5647-326
Construct Standard Manhole over existing sanitary sewer line approx 30 lf north of MH 5647-325 (both ends of pipe between MH 5647-149 and MH 5647-326 shall be sealed)

MH # 5647-149

MH # 5647-325
Remove Manhole
Approx depth = 9.6 ft

Remove and replace 589 lf of 8" pipe from MH 5647-326 to MH 5647-248

MH # 5647-323
Replace Manhole Frame & Cover
Approx depth = 10.2 ft

Remove and replace 10 lf Concrete Approach
Remove and replace 18 lf Concrete Pavement

MH # 5647-248
Approx pipe depth = 13.2 ft

MADISON

SPRUCE

Unpaved Alley

GROVE

GROVE

POPLAR

302 N. Spruce

2ND STREET


279'

280'

323'

133'

SITE 2
Map 1 of 2

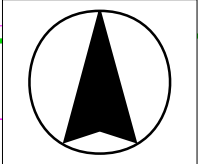

2-2

MH # 5647-148

MH # 5647-281
Remove Manhole
Approx depth = 8.4 ft

MH # 5647-328
Construct Standard Manhole over existing
sanitary sewer line approx 35 lf north of MH
5647-281 (both ends of pipe between MH
5647-148 and MH 5647-328 shall be sealed)



MH # 5647-279
Replace Manhole Frame & Cover
Rework Manhole Bench & Invert
Approx depth = 10.0 ft

Remove and replace 601 lf of 8" pipe
from MH 5647-328 to MH 5647-249

Remove and replace 11 lf Concrete Approach
Remove and replace 19 lf Concrete Pavement

MH # 5647-249
Approx pipe depth = 11.2 ft

SITE 2
Map 2 of 2

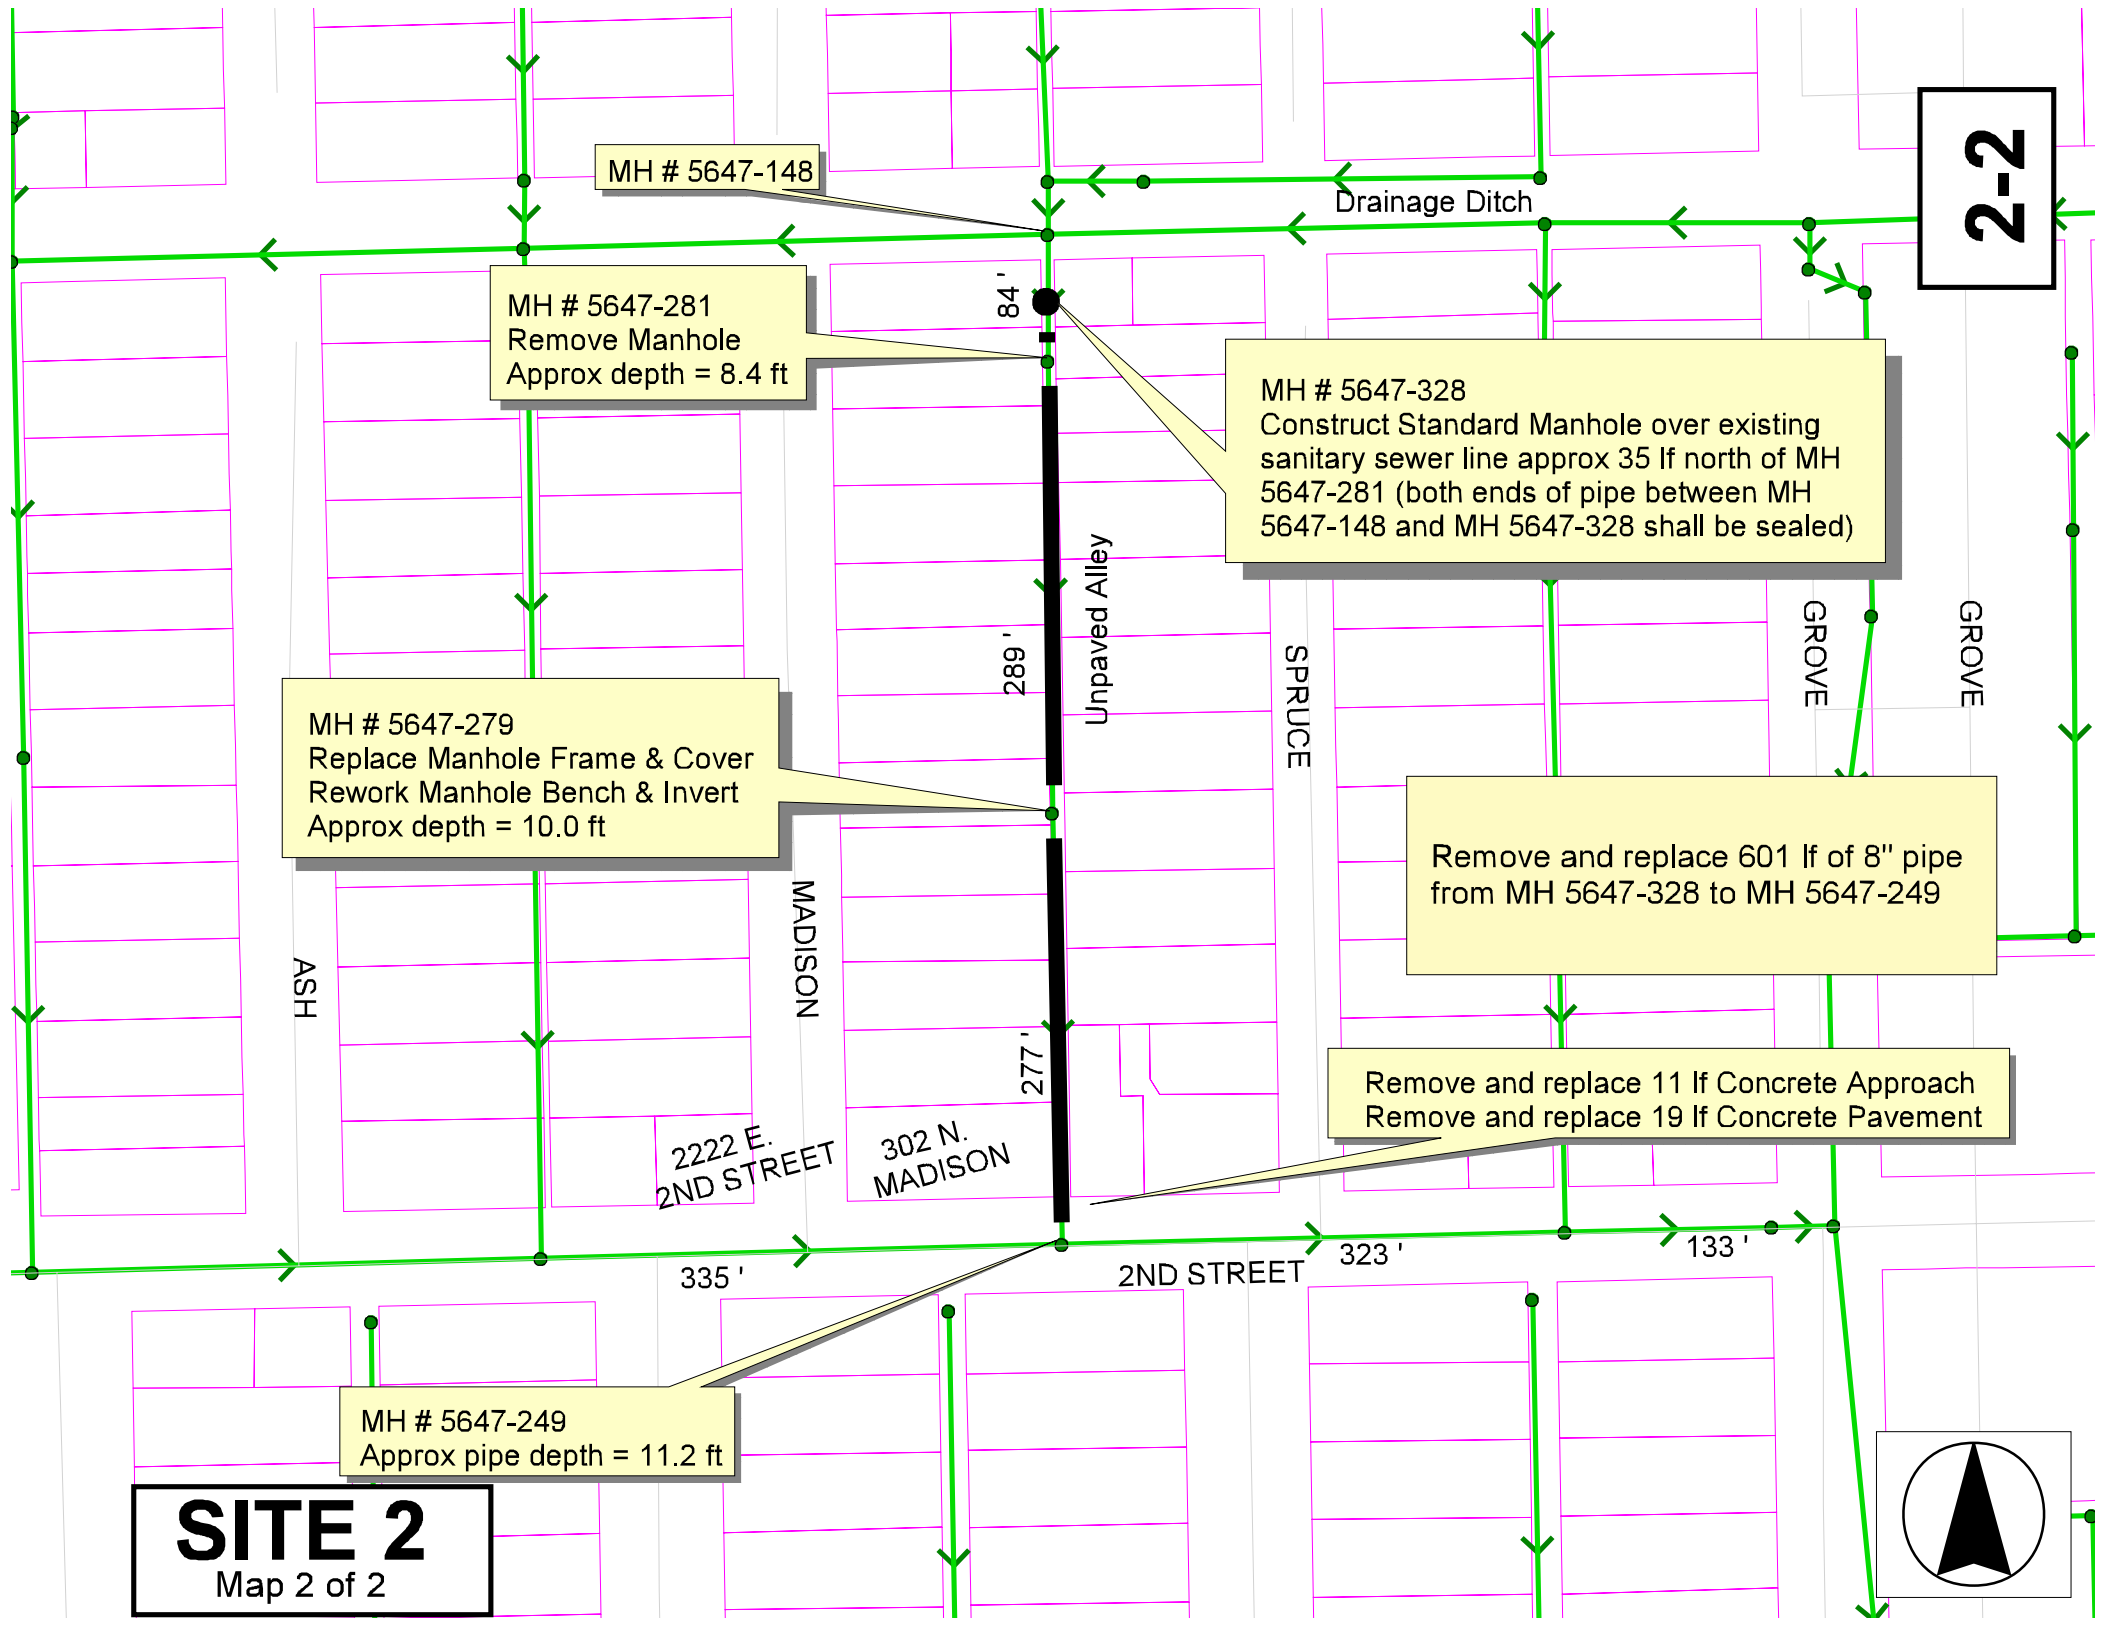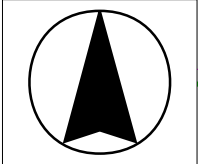

2-3

DRAINAGE DITCH

MADISON

SPRUCE

GROVE

GROVE

2ND STREET

Aerial View

