
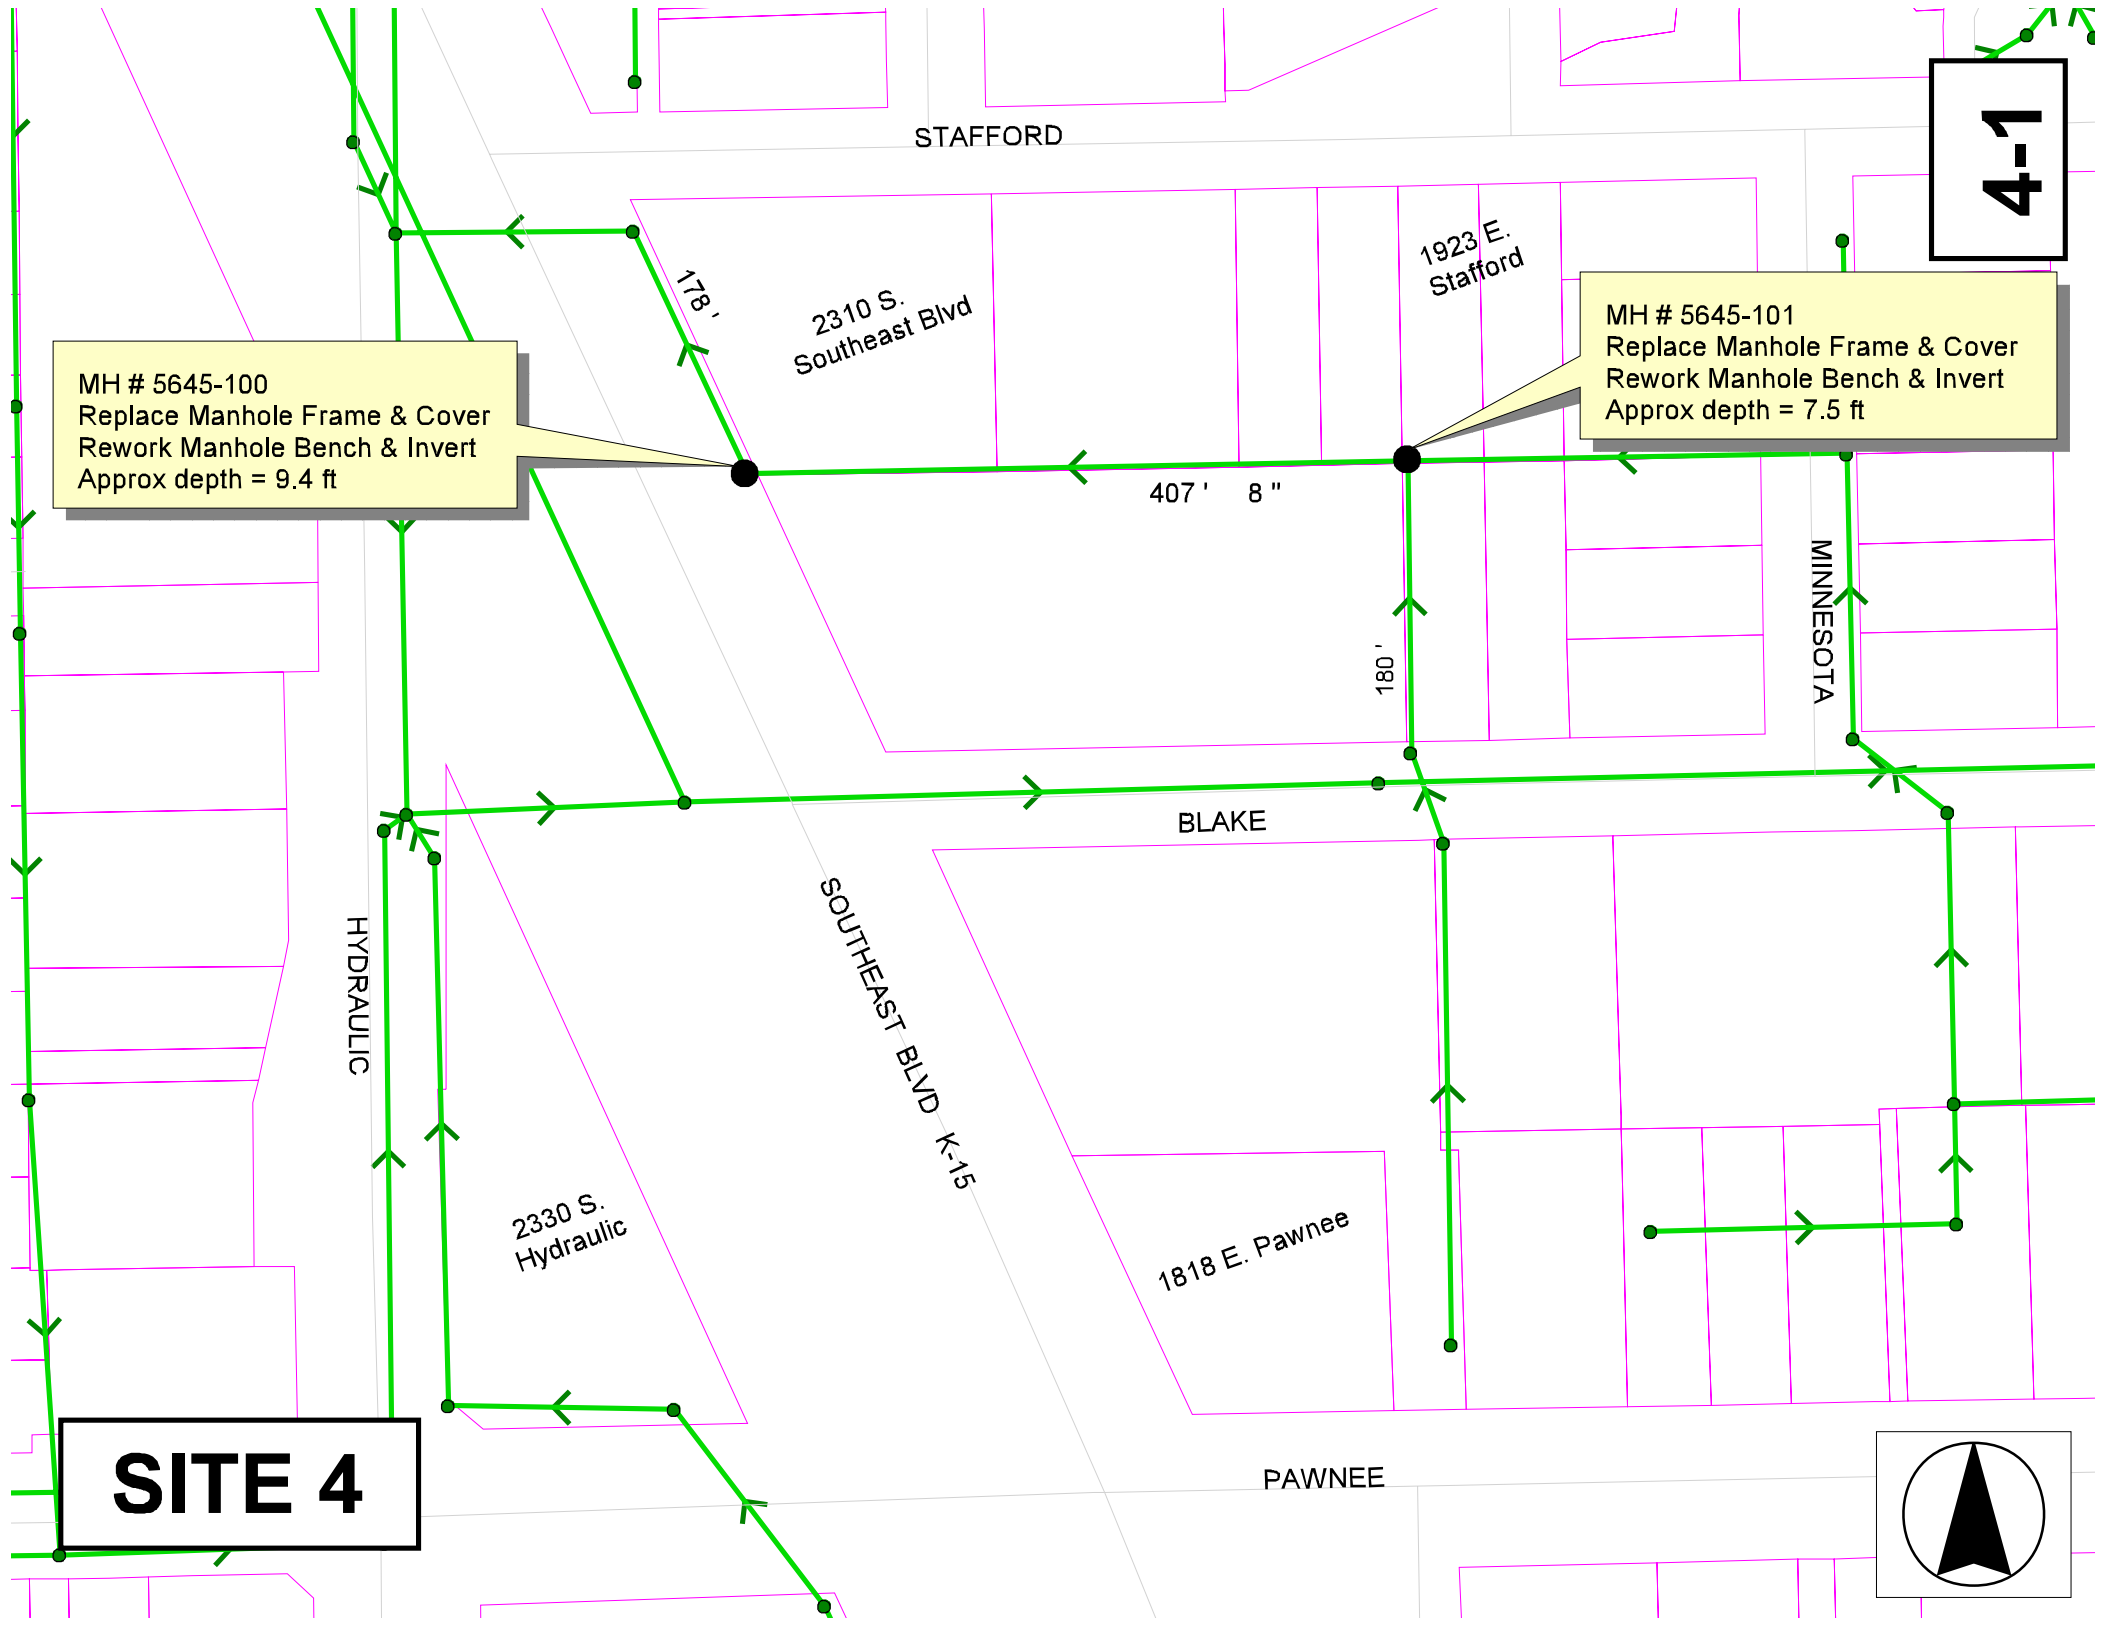


4-1

MH # 5645-100  
Replace Manhole Frame & Cover  
Rework Manhole Bench & Invert  
Approx depth = 9.4 ft

MH # 5645-101  
Replace Manhole Frame & Cover  
Rework Manhole Bench & Invert  
Approx depth = 7.5 ft

SITE 4

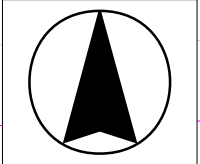

4-2

STAFFORD

# 5645-100

# 5645-101

HYDRAULIC

MINNESOTA

SOUTHEAST BLVD K-15

BLAKE

Aerial View

