

6-1



MH # 5443-140
Replace Manhole Frame & Cover
Rework Manhole Bench & Invert
Approx depth 6.7 ft

MH # 5443-139
Adjust Manhole to Grade
Rework Manhole Bench & Invert
Approx depth = 7.3 ft

MH # 5443-136
Adjust Manhole to Grade
Rework Manhole Bench & Invert
Approx depth = 9.5 ft

Manhole 5443-139 is buried approx. 6" now
and is located south of the pool.
Manhole 5443-136 is in a low spot and is visible.

SITE 6

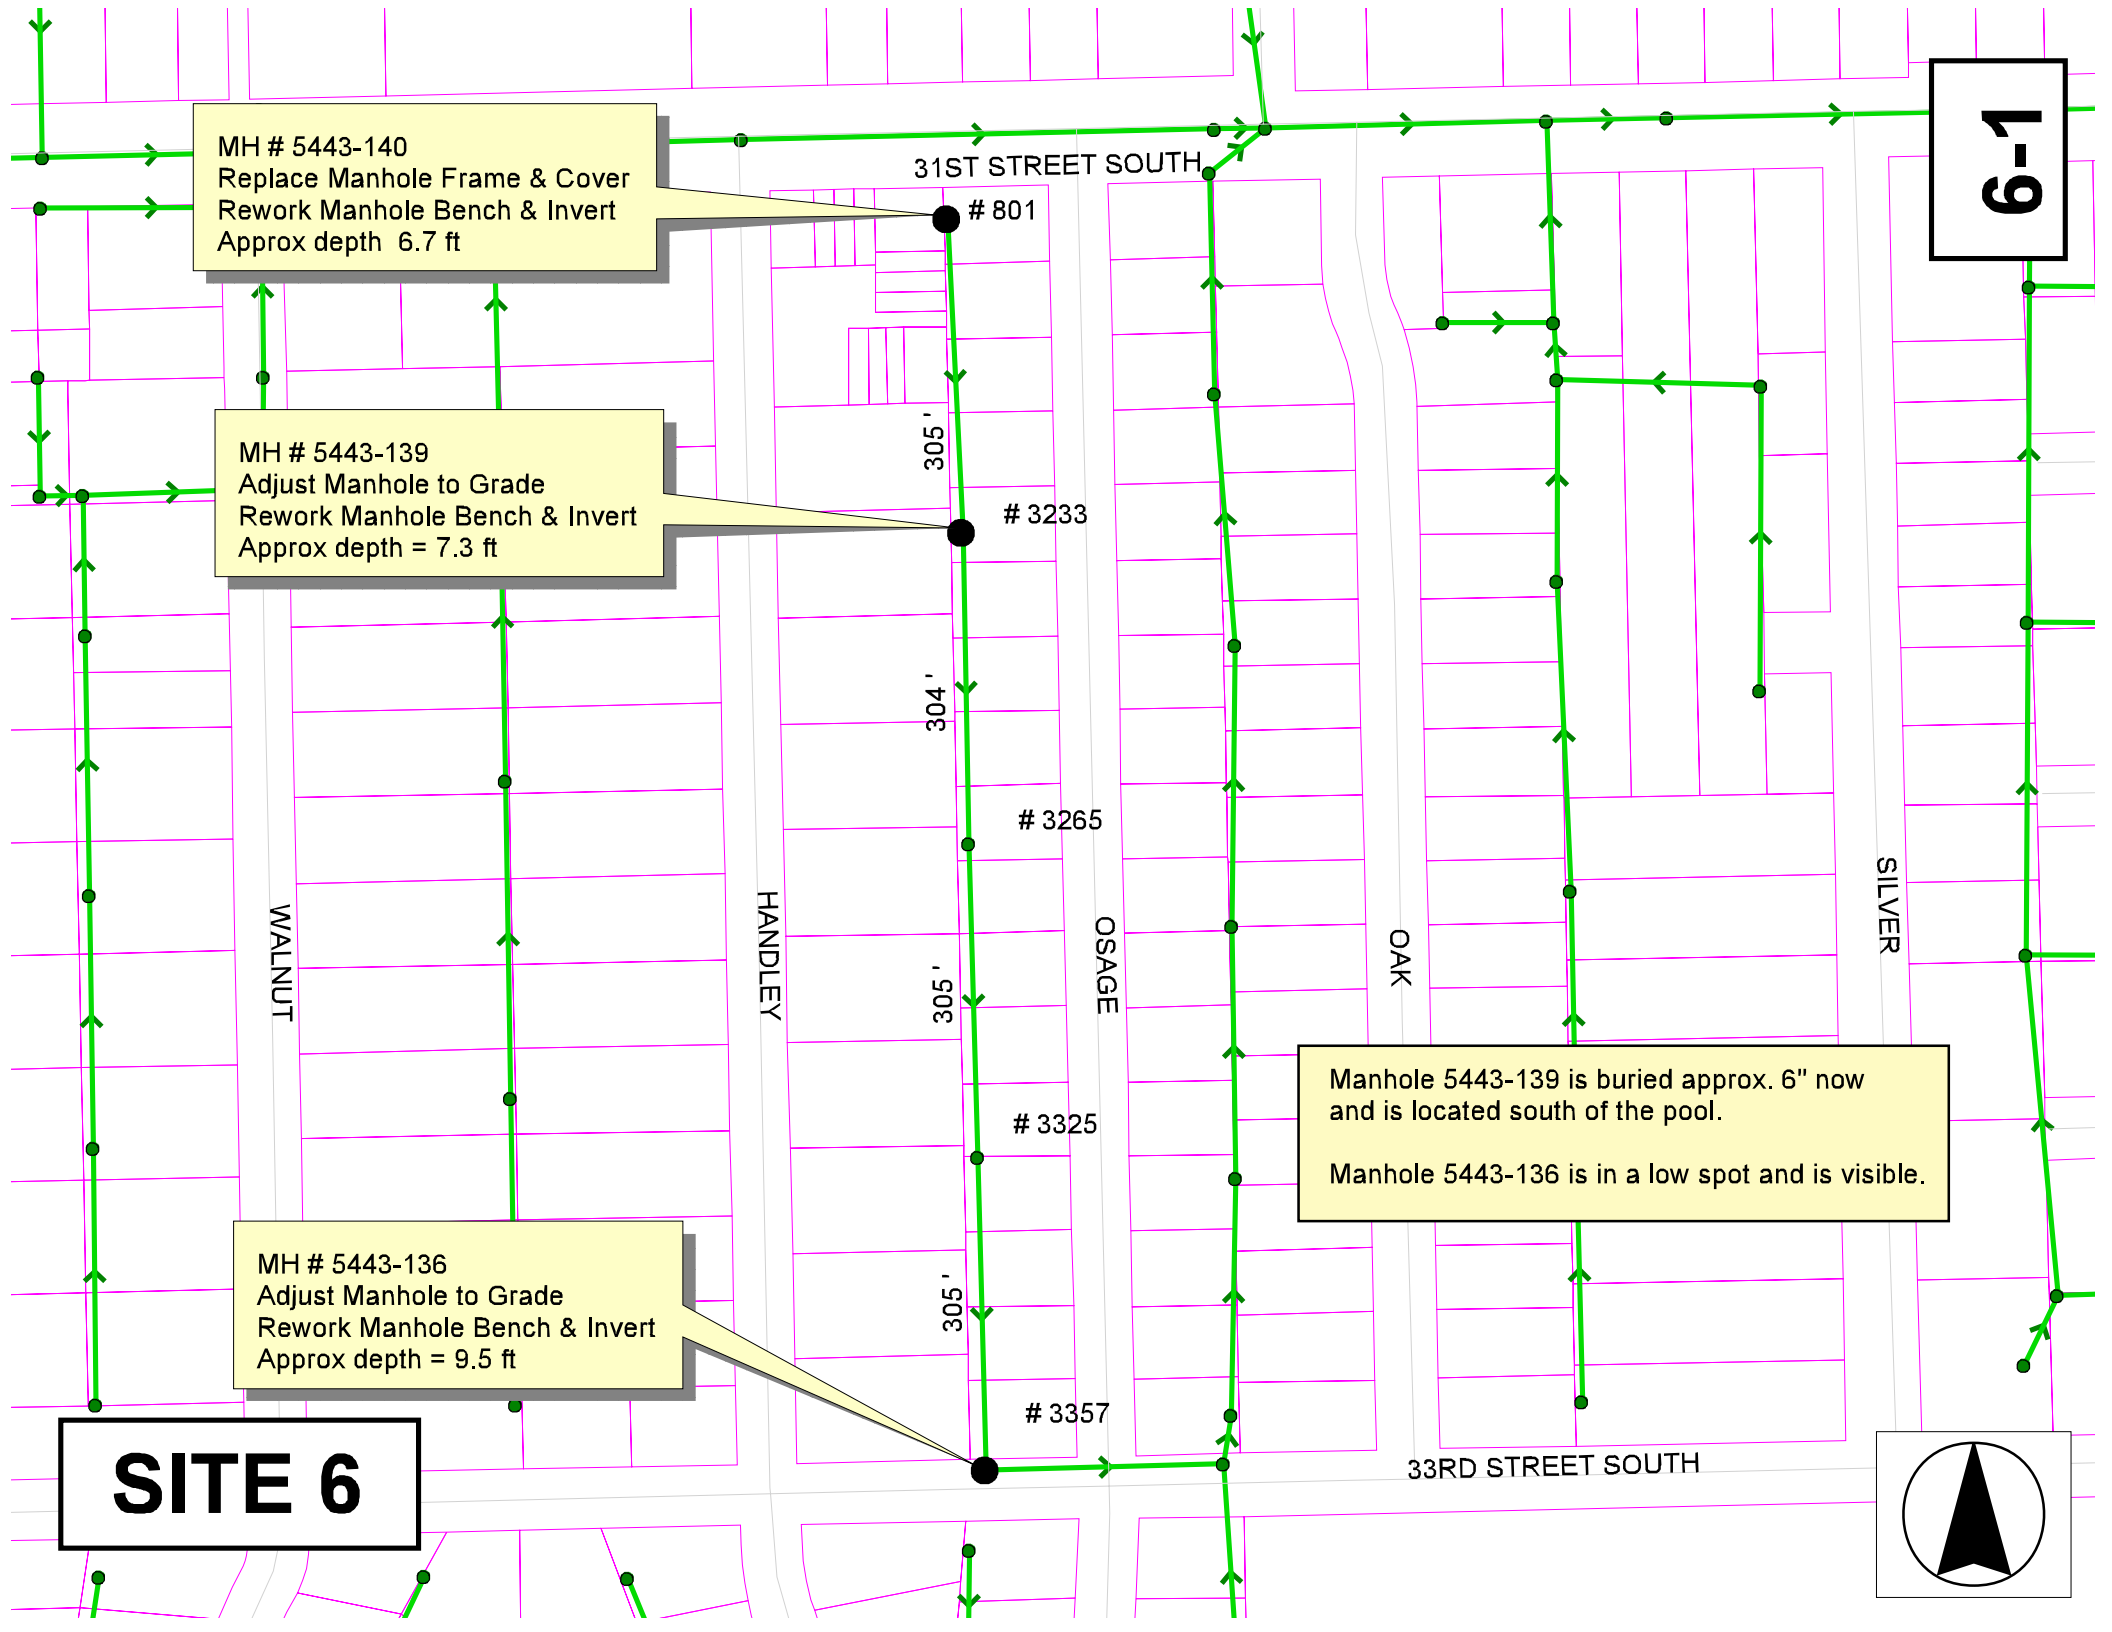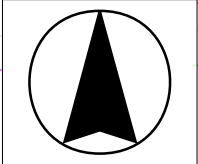

31ST ST. SOUTH

33RD

HANDLEY

OSAGE

OAK



6-2

