


**BENCHMARKS:**  
 BM #1: "□" Cut in top of curb, east return of SE corner of Lotus & Parkridge.  
 Elev. = 145.99 (City Datum)  
 BM #2: C.O.W. Disc Adjacent to Fire Hydrant in S.E. Curb Return of Grant & Milstead.  
 Elev. = 146.09 (City Datum)  
 BM #3: "X" Cut in Top of Curb at South End of Golden Hills Ct. Cul-de-Sac.  
 Elev. = 147.73 (City Datum)

Scale: 1" = 20' Horizontal  
 1" = 5' Vertical  
 • = Iron

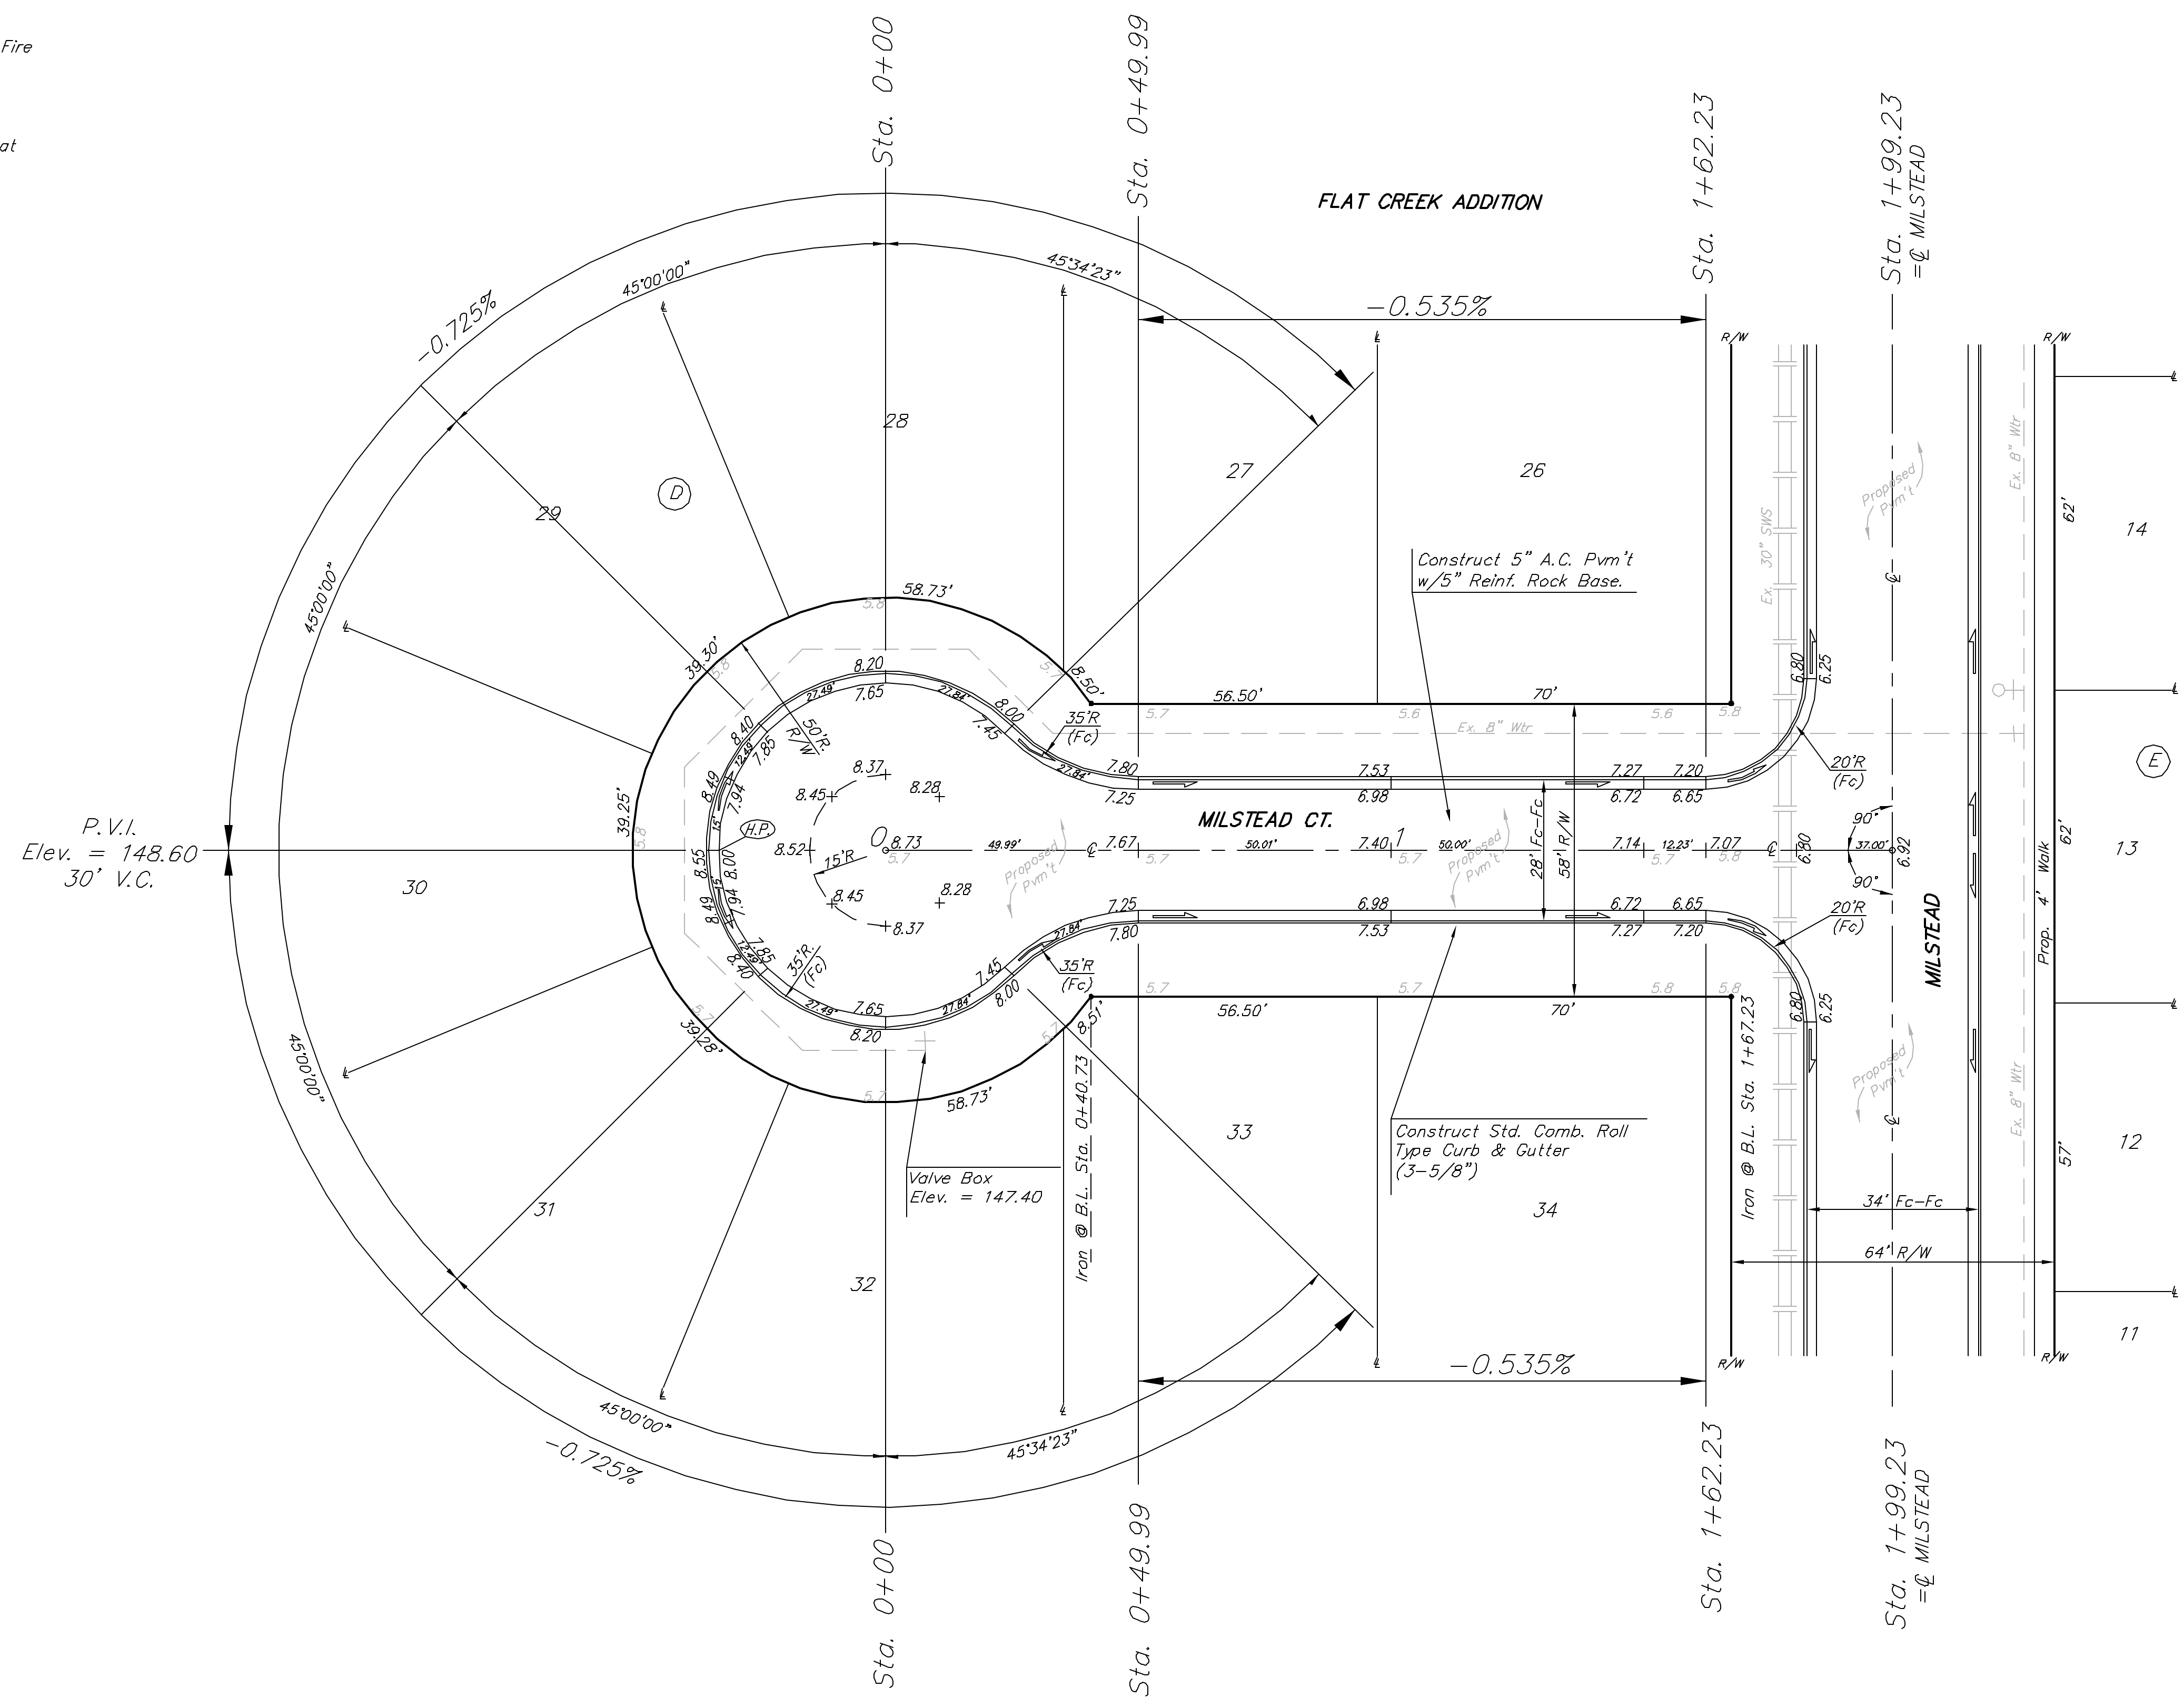

NOTE: ROLL TYPE CURB & CUTTER TO BE CONSTRUCTED ON THE PAVEMENT SHOWN ON THIS SHEET. TOP OF CURB ELEVATIONS ARE GIVEN FOR FULL HEIGHT CURB.

**FLAT CREEK ADDITION - PHASE III**  
**MILSTEAD COURT**  
 LOT 28 - 34, BLOCK D

**BAUGHMAN COMPANY P.A.**  
 ENGINEERING, SURVEYING, & PLANNING  
 316-262-7271 • 315 ELLIS • WICHITA, KANSAS 67211

PROJECT NUMBER: **472-83385**

DESIGN: NBW	DRAWN: KDP/CNX	APPROVED:	DATE: 10/03	SCALE: NOTED	SHEET OF: <b>11</b> OF <b>44</b>
-------------	----------------	-----------	-------------	--------------	----------------------------------

FROM 1713 5176 02-05-1336