


BENCHMARKS:
 BM #1: "□" Cut in top of curb, east
 return of SE corner of Lotus &
 Parkridge.
 Elev. = 145.99 (City Datum)
 BM #2: C.O.W. Disc Adjacent to Fire
 Hydrant in S.E. Curb Return of
 Grant & Milstead.
 Elev. = 145.09 (City Datum)
 BM #3: "X" Cut in Top of Curb at
 South End of Golden Hills Ct.
 Cul-de-Sac.
 Elev. = 147.73 (City Datum)

Scale: 1" = 20' Horizontal
 1" = 5' Vertical
 • = Iron

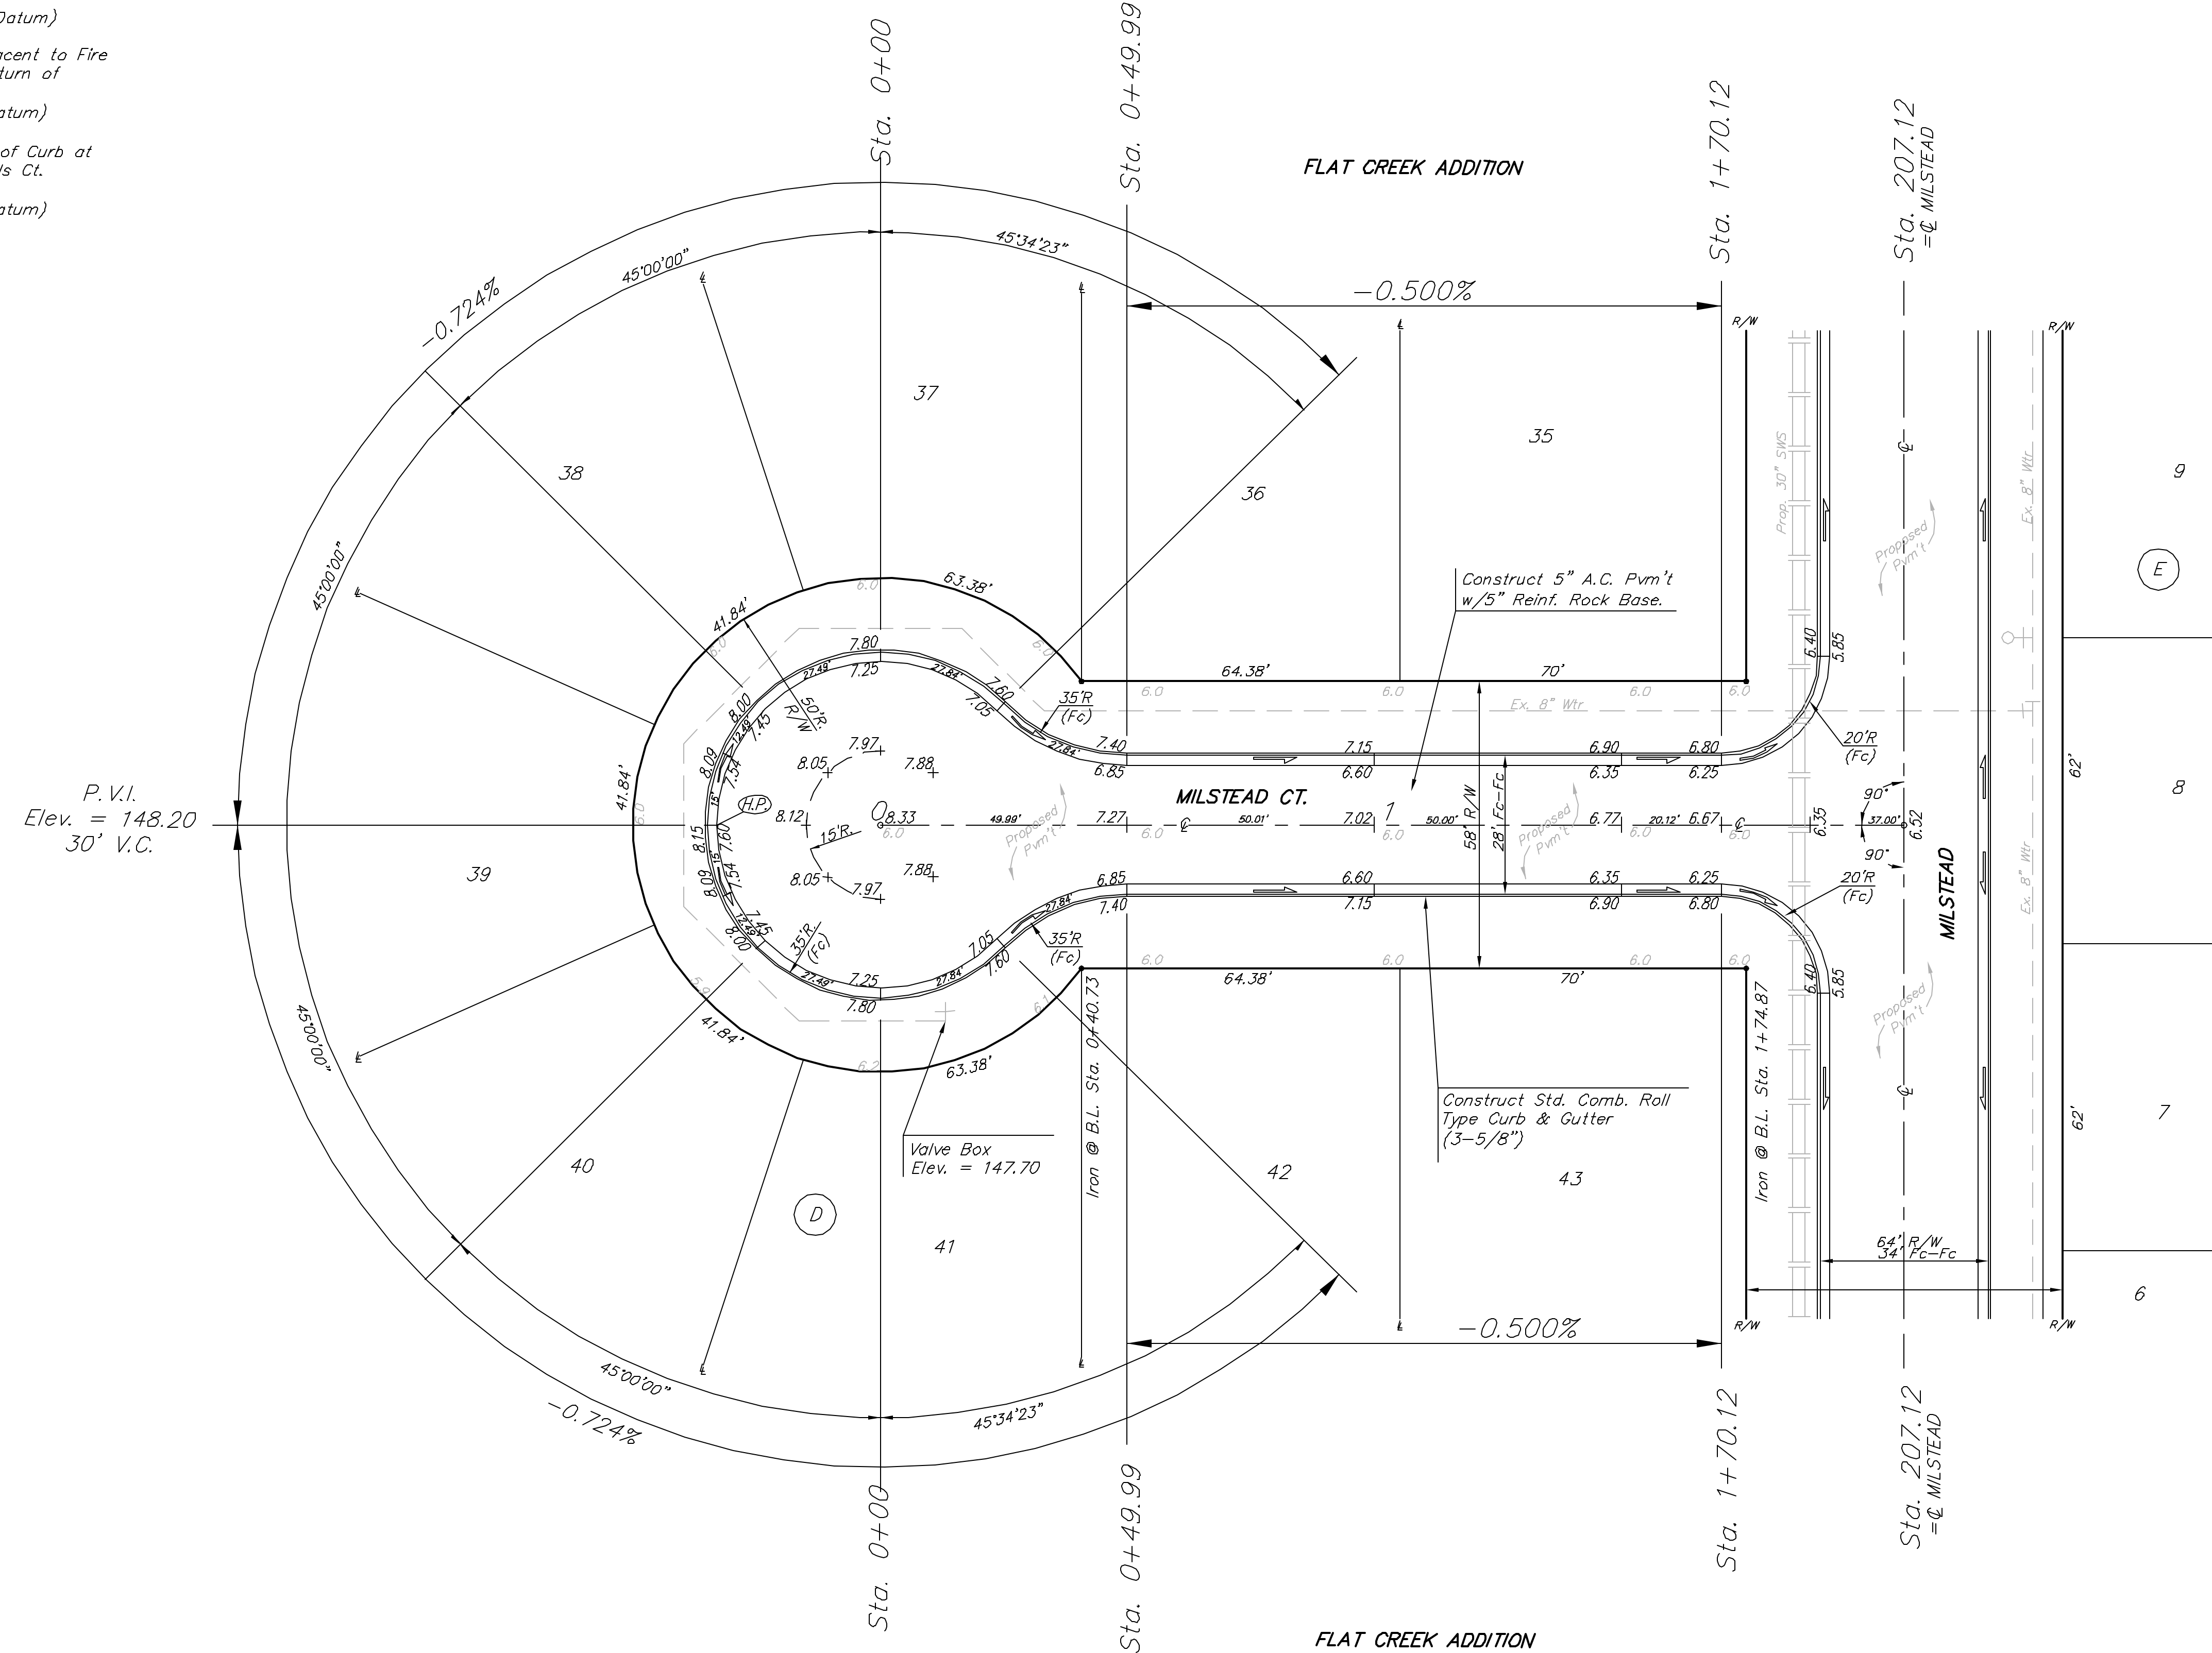

NOTE: ROLL TYPE CURB & GUTTER TO BE CONSTRUCTED ON THE PAVEMENT SHOWN ON THIS SHEET. TOP OF CURB ELEVATIONS ARE GIVEN FOR FULL HEIGHT CURB.

FLAT CREEK ADDITION - PHASE 3
MILSTEAD COURT
 LOT 35 - 43, BLOCK D

BAUGHMAN COMPANY P.A.
 ENGINEERING, SURVEYING, & PLANNING
 316-262-7271 • 315 ELLIS • WICHITA, KANSAS 67211

DESIGN	DRAWN	APPROVED	DATE	SCALE	SHEET 12 OF 44
NBW	KDP/GNX		10/03	NOTED	

FROM P/33 5/17 02-05-E356