


BENCHMARKS:
 BM #1: "□" Cut in top of curb, east
 return of SE corner of Lotus &
 Parkridge.
 Elev. = 145.99 (City Datum)

BM #2: C.O.W. Disc Adjacent to Fire
 Hydrant in S.E. Curb Return of
 Grant & Milstead.
 Elev. = 146.09 (City Datum)

BM #3: "X" Cut in Top of Curb at
 South End of Golden Hills Ct.
 Cul-de-Sac.
 Elev. = 147.73 (City Datum)

Scale: 1" = 20' Horizontal
 1" = 5' Vertical
 ■ = Iron

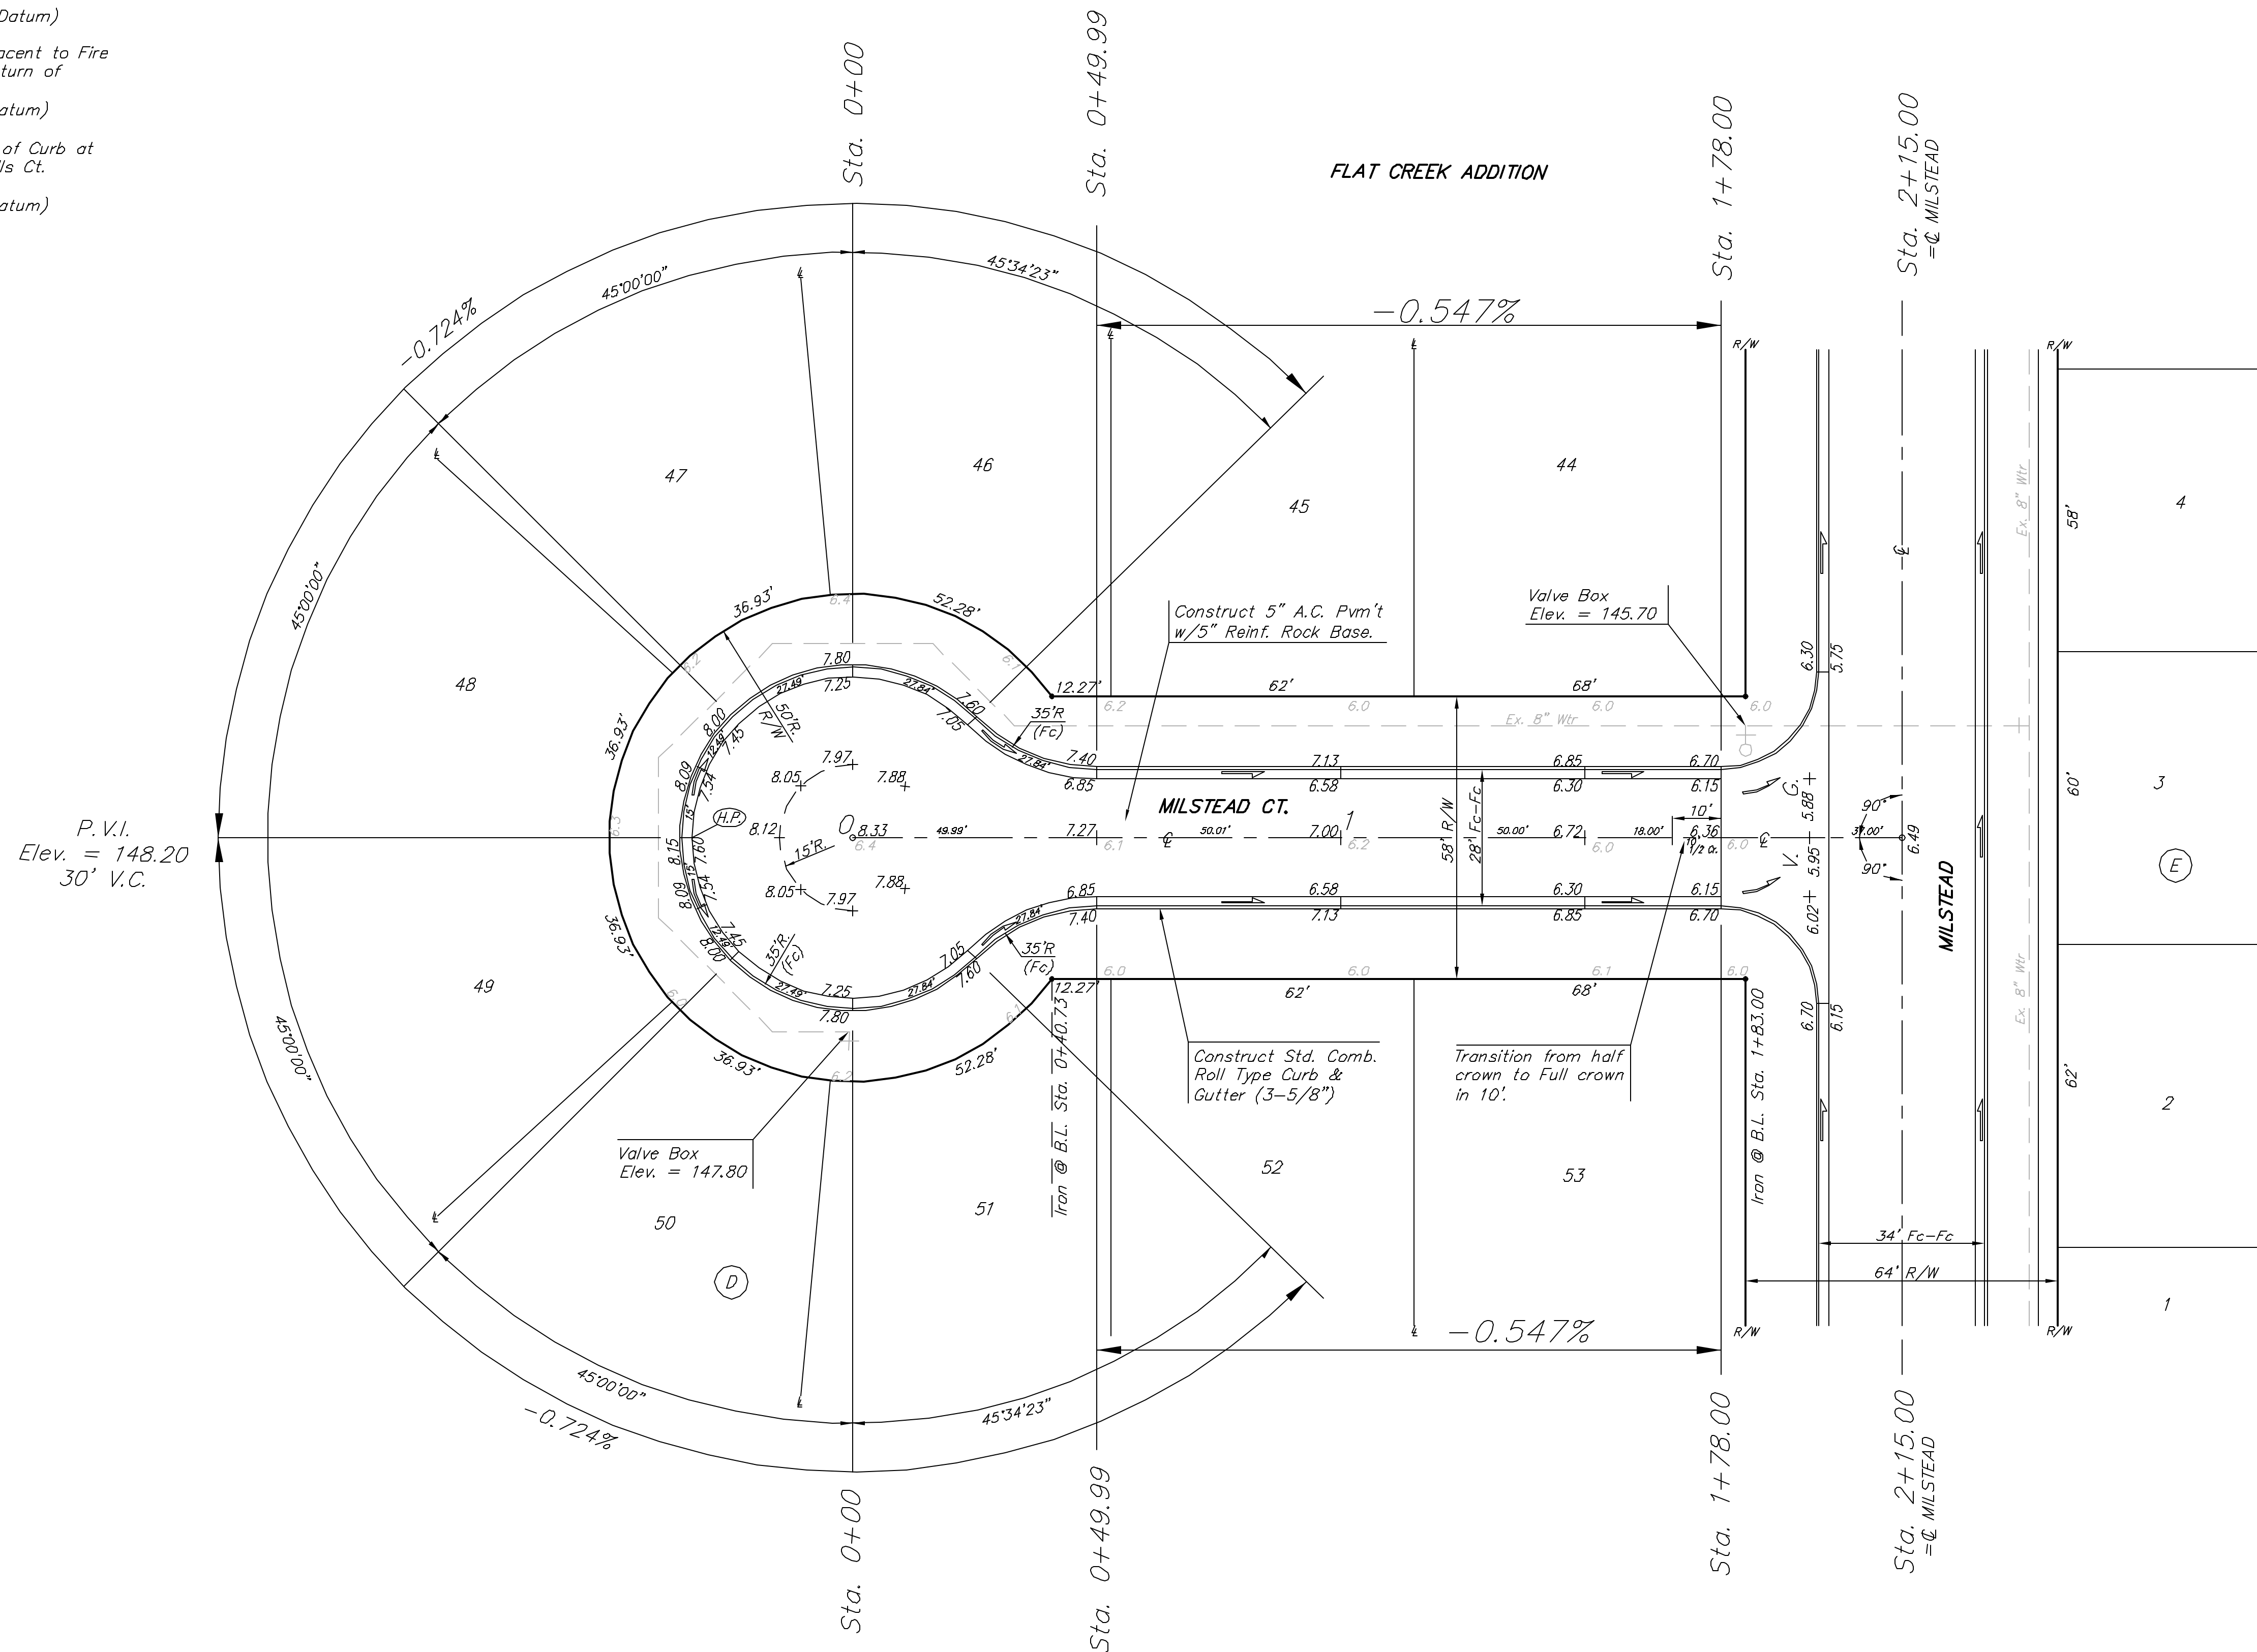

NOTE: ROLL TYPE CURB & GUTTER TO
 BE CONSTRUCTED ON THE
 PAVEMENT SHOWN ON THIS SHEET.
 TOP OF CURB ELEVATIONS ARE
 GIVEN FOR FULL HEIGHT CURB.

FLAT CREEK ADDITION - PHASE 3
MILSTEAD COURT
 LOT 44-63, BLOCK D

BAUGHMAN COMPANY P.A.
 ENGINEERING, SURVEYING, & PLANNING
 316-282-7271 • 315 ELLIS • WICHITA, KANSAS 67211

PROJECT NUMBER
472-83385

DESIGN nbw	DRAWN KDP	APPROVED	DATE 10/03	SCALE NOTED
---------------	--------------	----------	---------------	----------------

SHEET **13** OF **44**

02-109-E396