



**BENCHMARKS:**  
 BM #1: "□" Cut in top of curb, east return of SE corner of Lotus & Parkridge.  
 Elev. = 145.99 (City Datum)

BM #2: C.O.W. Disc Adjacent to Fire Hydrant in S.E. Curb Return of Grant & Milstead.  
 Elev. = 146.09 (City Datum)

BM #3: "X" Cut in Top of Curb at South End of Golden Hills Ct. Cul-de-Sac.  
 Elev. = 147.73 (City Datum)

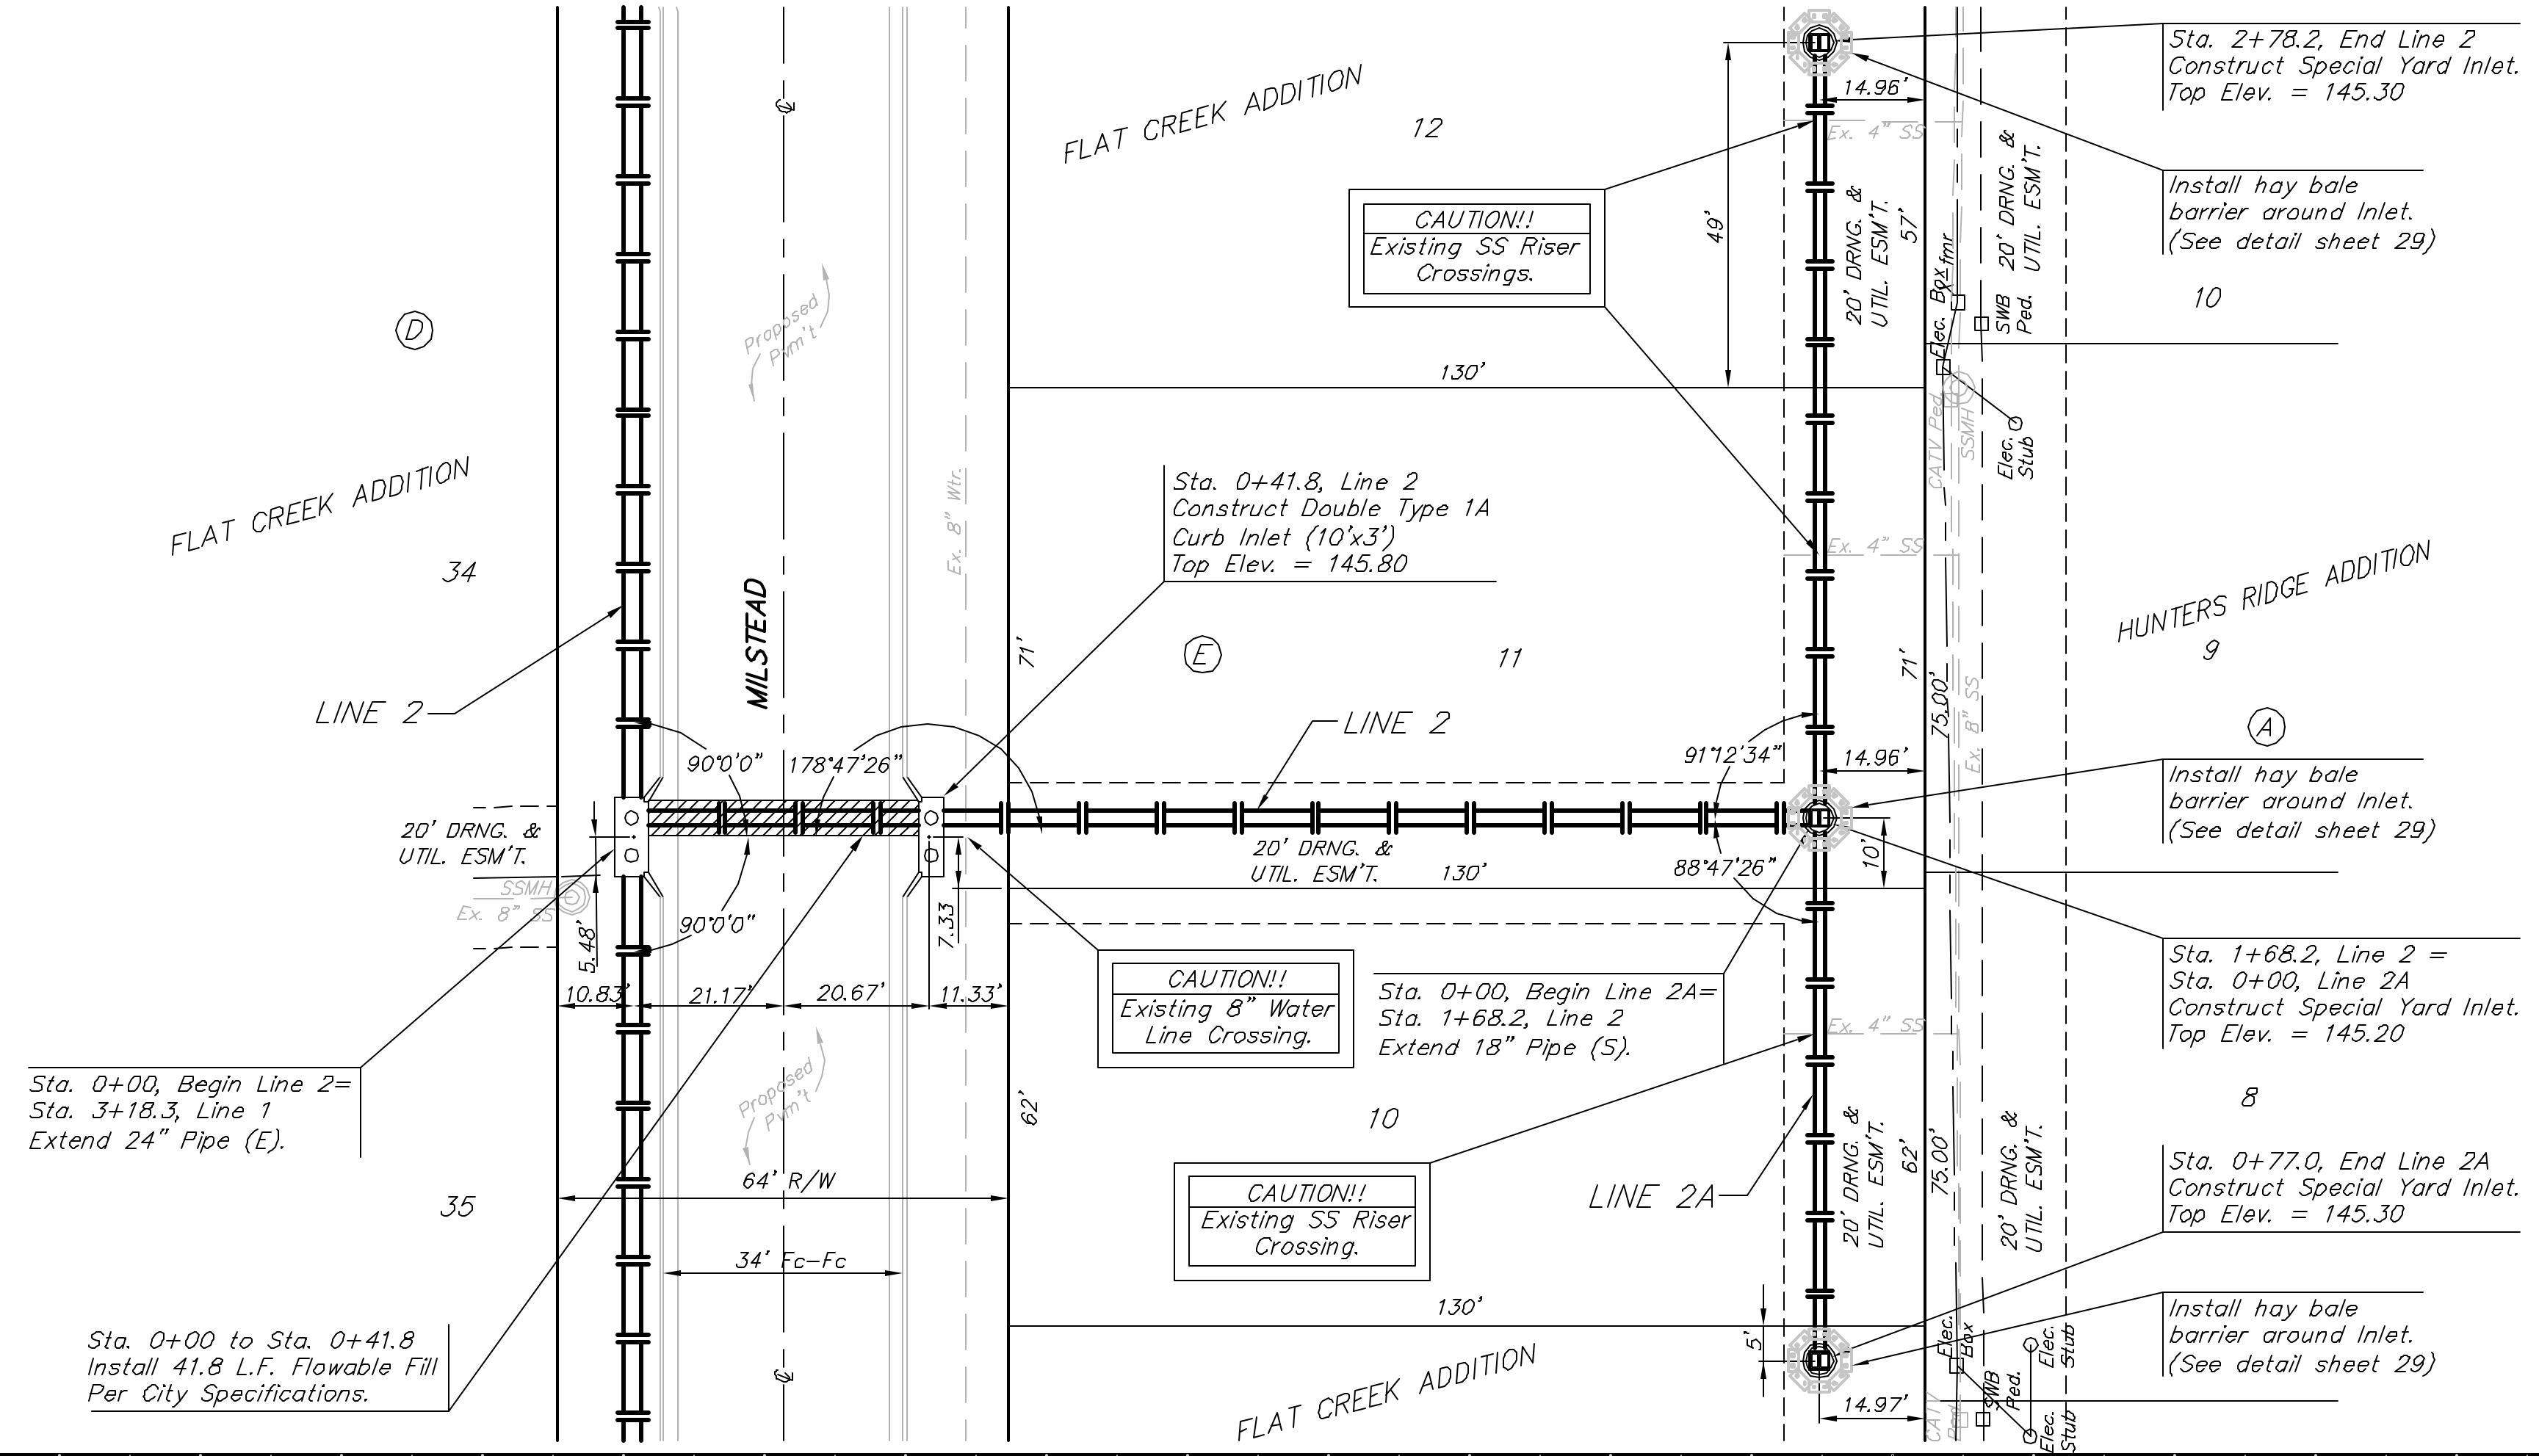

Scale  
 1" = 20' Horizontal  
 1" = 5' Vertical  
 • = Iron

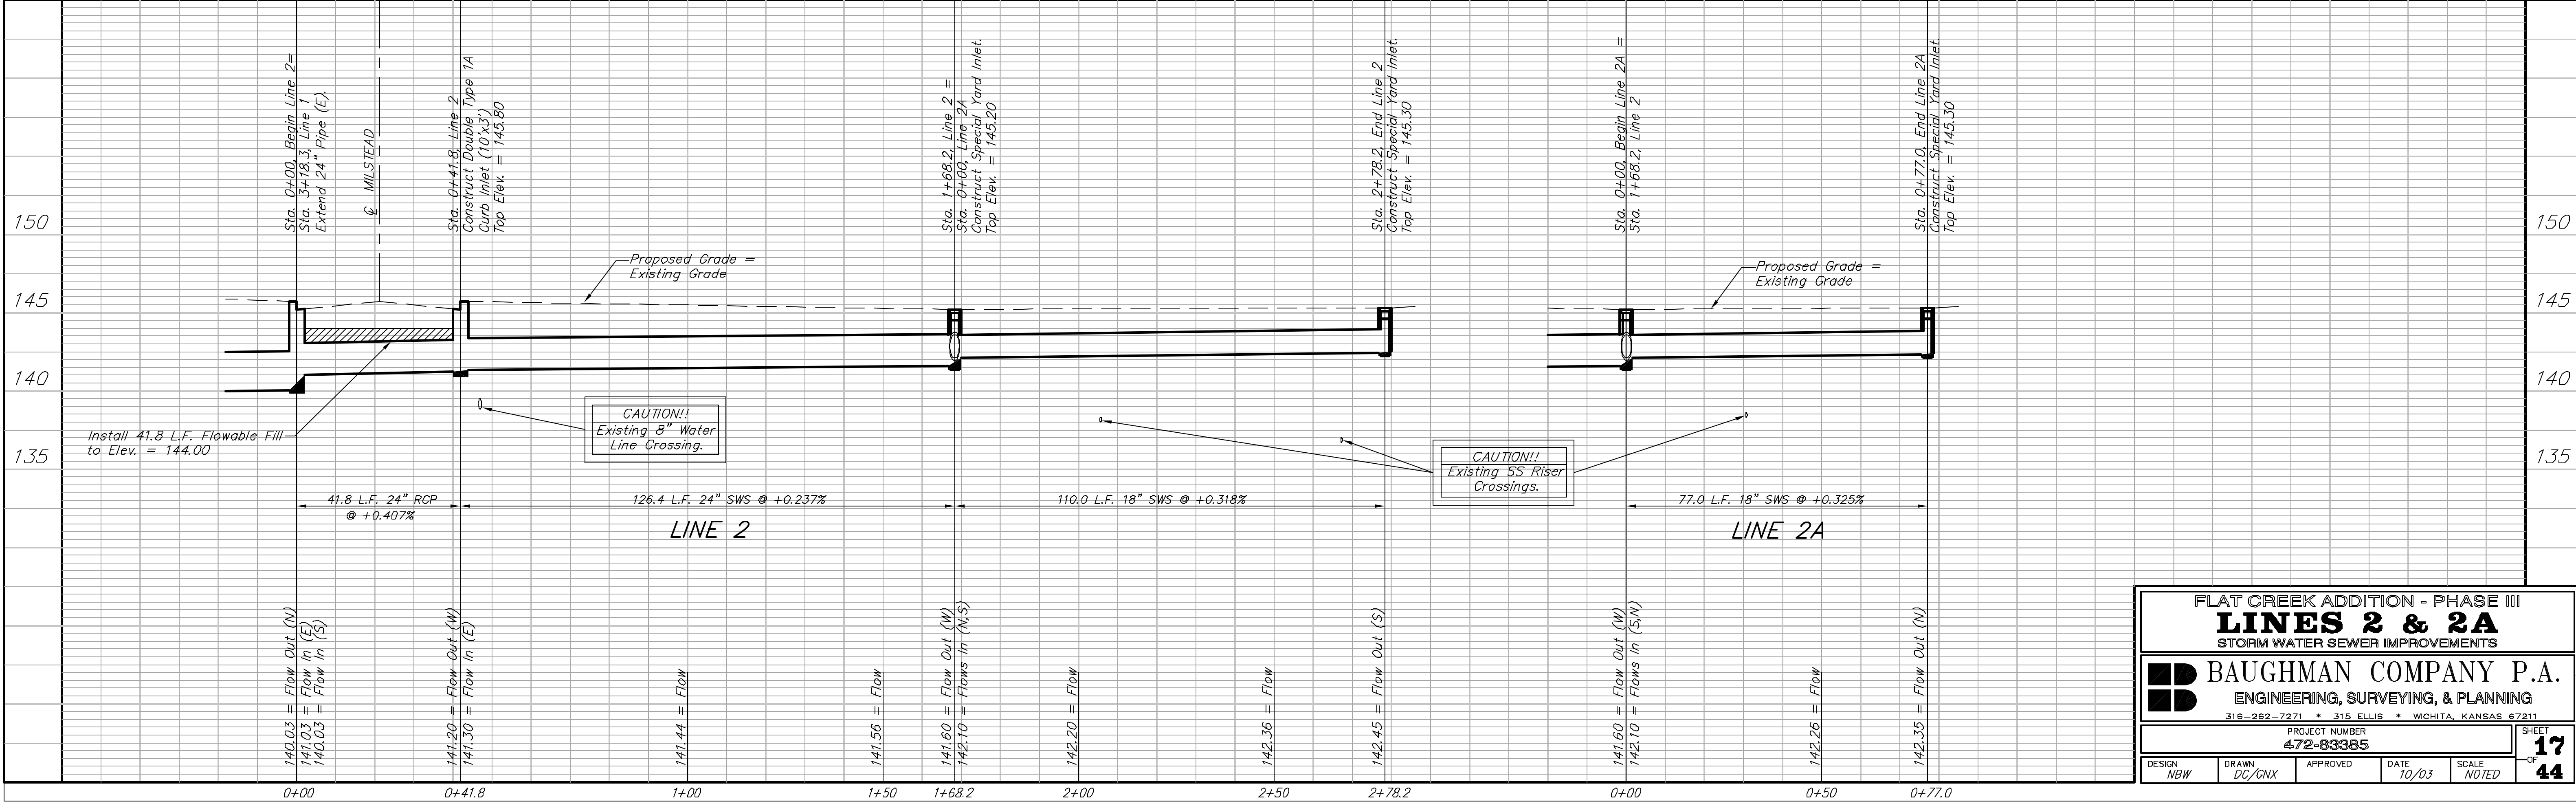

**FLAT CREEK ADDITION - PHASE III**  
**LINES 2 & 2A**  
 STORM WATER SEWER IMPROVEMENTS

**BAUGHMAN COMPANY P.A.**  
 ENGINEERING, SURVEYING, & PLANNING  
 316-262-7271 • 315 ELLIS • WICHITA, KANSAS 67211

PROJECT NUMBER  
**472-93385**

DESIGN NBW DRAWN DC/CNX APPROVED DATE 10/03 SCALE NOTED

SHEET **17** OF **44**