

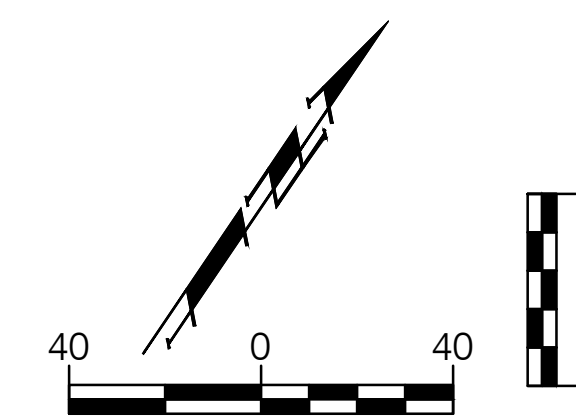


FHWA REGION NO.	STATE	PROJECT NO.	FISCAL YEAR	SHEET NO.	TOTAL SHEETS
7	KANSAS	87 TE-0353-01	2014	26	84

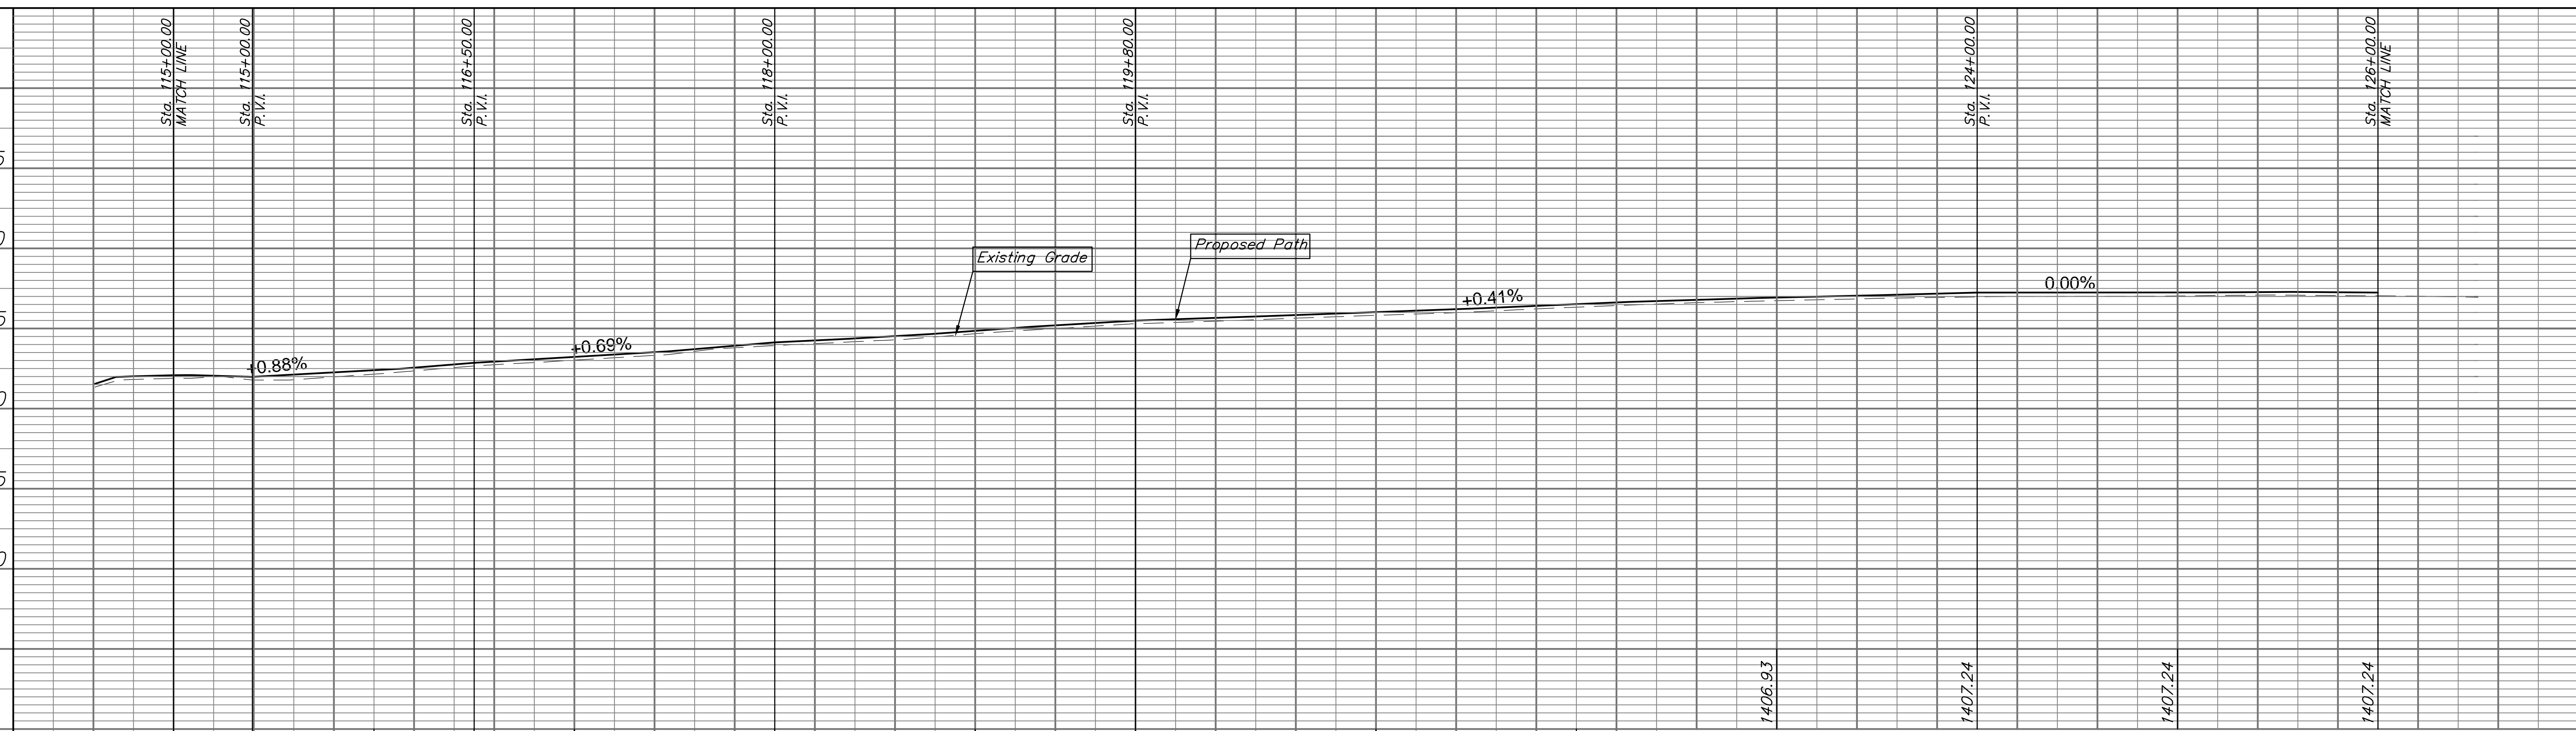

SCALE:
1" = 40' Horizontal
1" = 5' Vertical

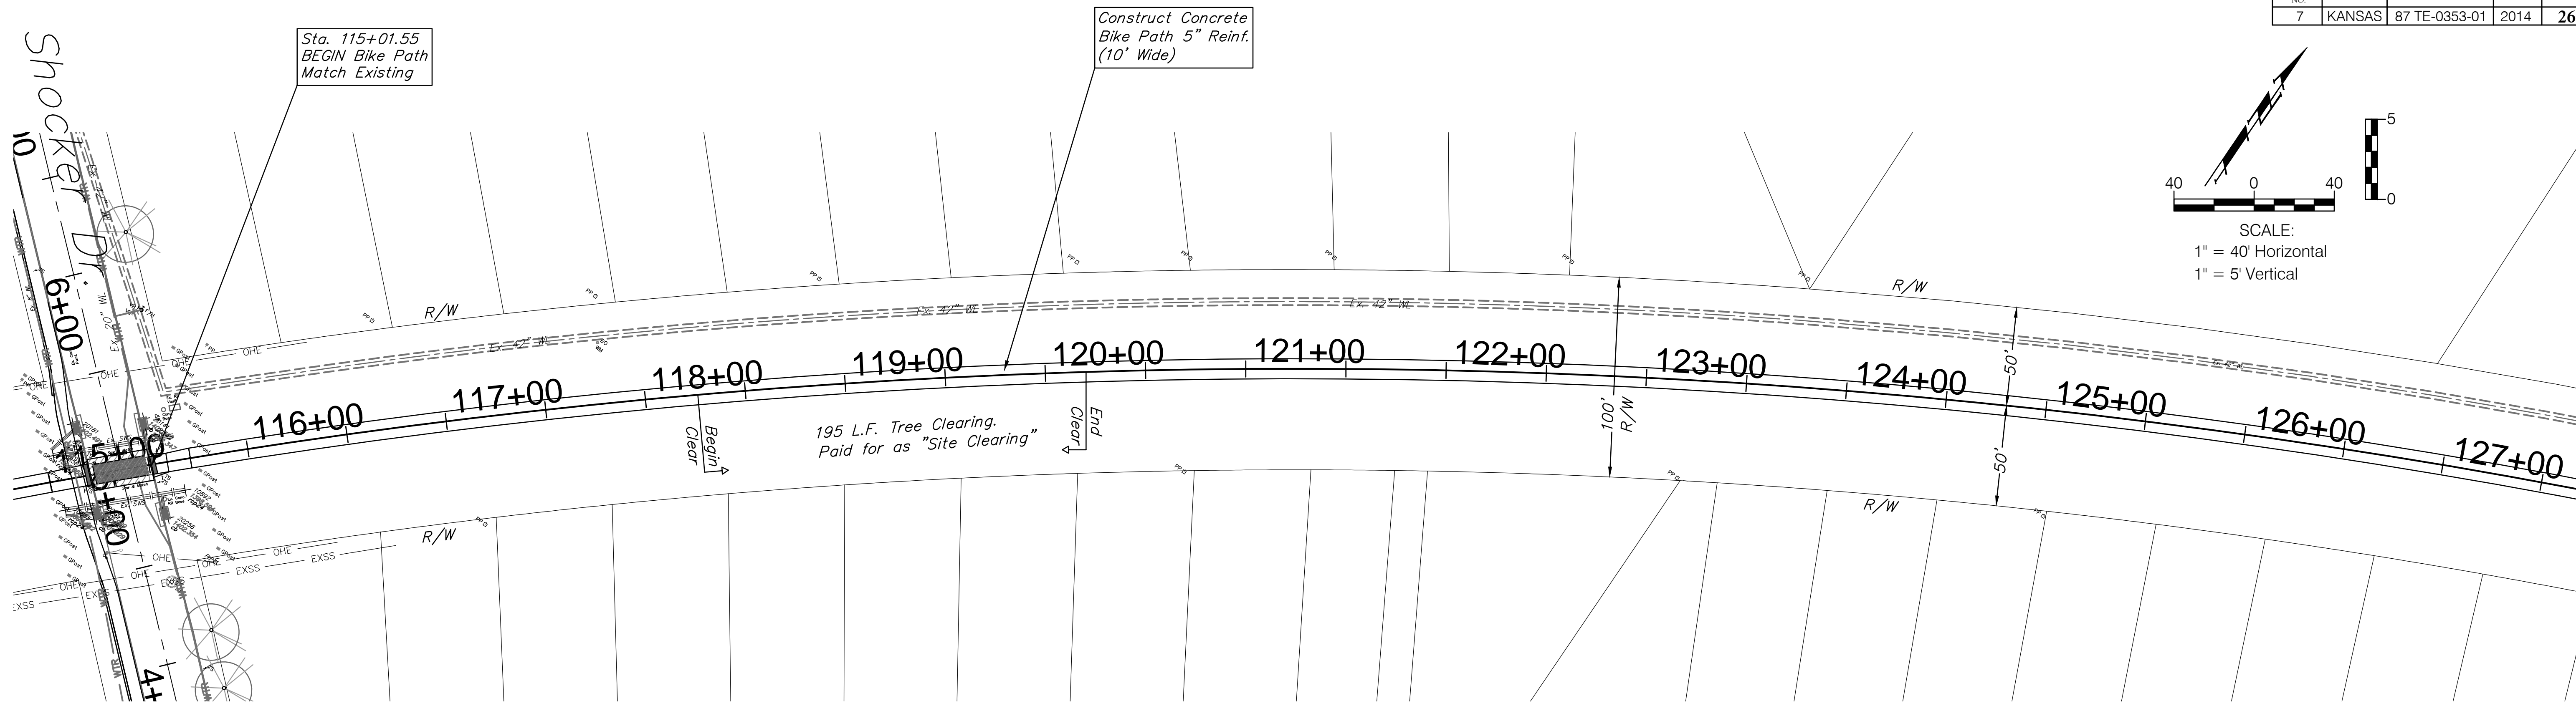

Drawing File: E:\Projects\Redbud Bike Path Project 11-07-E650\CIVIL 3D\Redbud base.dwg
Project No. 11-07-E650
Design: ENGINEER
Drawn: STAFF
Approved: JFB
Scale: NOTED

CAPITAL IMPROVEMENT PROJECT
**REDBUD BIKE PATH
PATH PAVING**
STA 115+00-STA 126+00

Baughman Company, P.A.
315 Ellis St. Wichita, KS 67211 P 316-262-7271 F 316-262-0149
ENGINEERING | SURVEYING | PLANNING | LANDSCAPE ARCHITECTURE

AUGUST, 2014
SHEET **26** OF **84**