

9th St.
B.L. Sta. 9+31.51, 37.23' Lt.
Install Traffic Signal Pole with 27' Mastarm, Pedestrian Signals and Pushbutton (S).

9th St.
B.L. Sta. 9+27.73, 31.06' Lt.
Construct New Traffic Manhole with Cast in Place Lid.


9th St.
B.L. Sta. 9+34.16, 44.10' Rt.
Construct New Traffic Manhole with Cast in Place Lid.

9th St.
B.L. Sta. 9+33.77, 50.57' Rt.
Install Traffic Signal Pole with 35' Mastarm, Pedestrian Signals and Pushbutton (E).

9th St.
B.L. Sta. 10+11.11, 48.32' Lt.
Install Traffic Signal Pole with 30' Mastarm.


9th St.
B.L. Sta. 10+16.80, 45.79' Lt.
Install Std. Type 2070 Traffic Controller with concrete pad.

9th St.
B.L. Sta. 10+17.69, 14.34' Lt.
Remove Existing Traffic Manhole. Construct New Quazite Traffic Manhole.

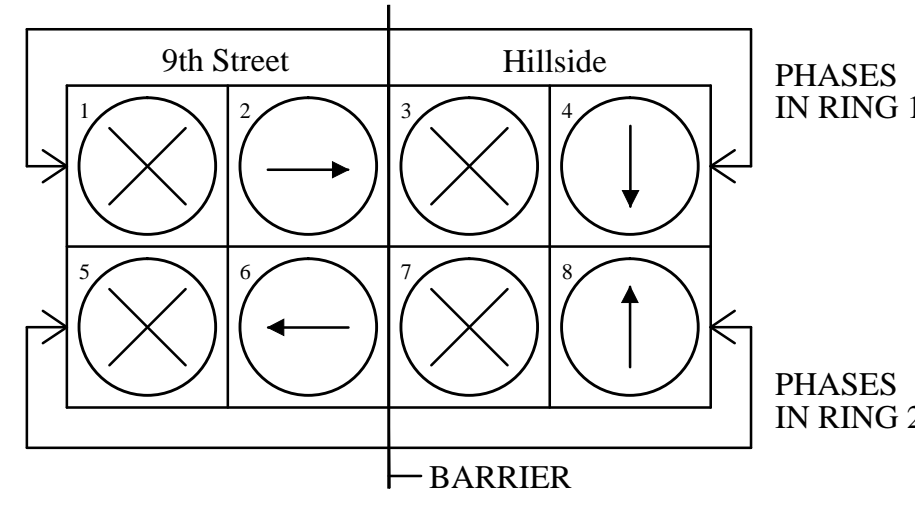

9th St.
B.L. Sta. 10+17.96, 26.75' Rt.
Install Traffic Signal Pole with 26' Mastarm, Pedestrian Signals and Pushbutton (W).

9th St.
B.L. Sta. 10+22.03, 31.02' Rt.
Construct New Traffic Manhole with Cast in Place Lid.

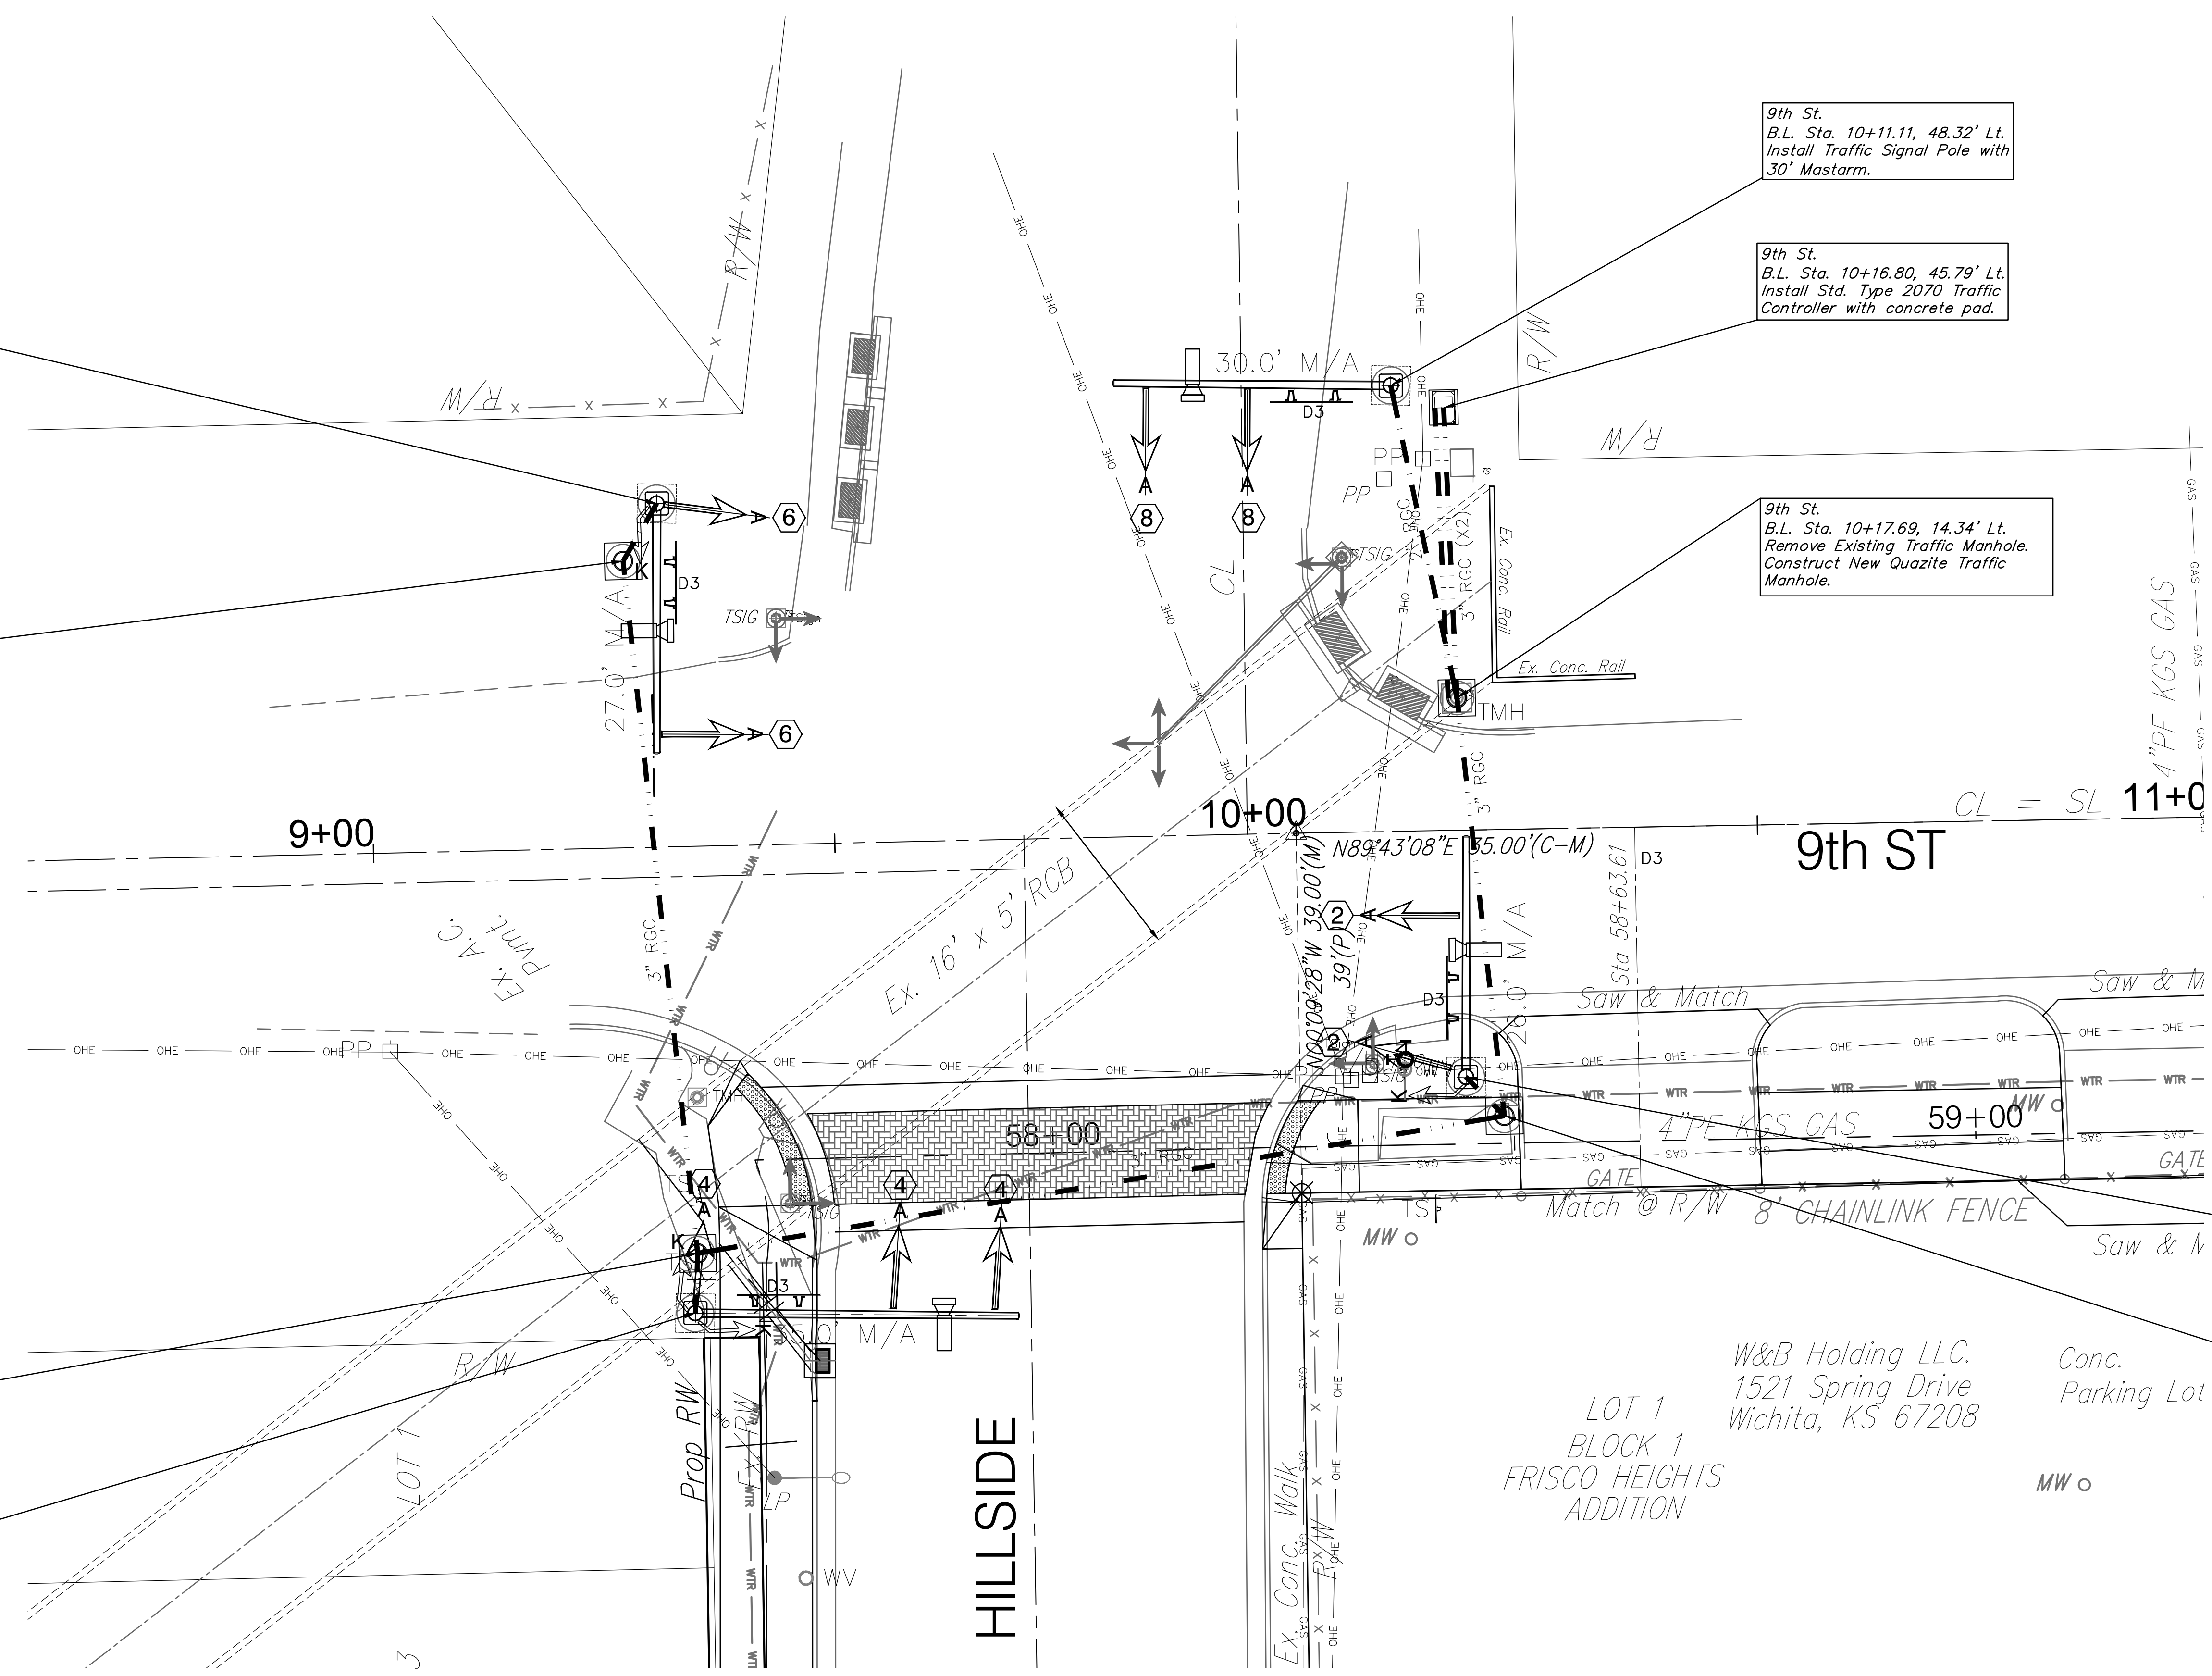

W&B Holding LLC.
1521 Spring Drive
Wichita, KS 67208

LOT 1
BLOCK 1
FRISCO HEIGHTS
ADDITION

Conc. Parking Lot