
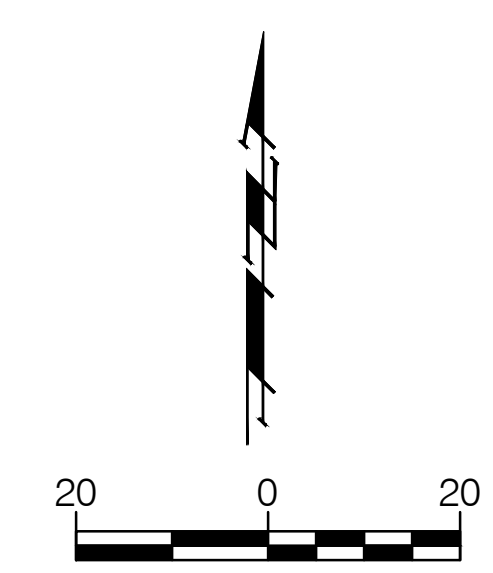


FHWA REGION NO.	STATE	PROJECT NO.	FISCAL YEAR	SHEET NO.	TOTAL SHEETS
7	KANSAS	87 TE-0353-01	2014	54	84

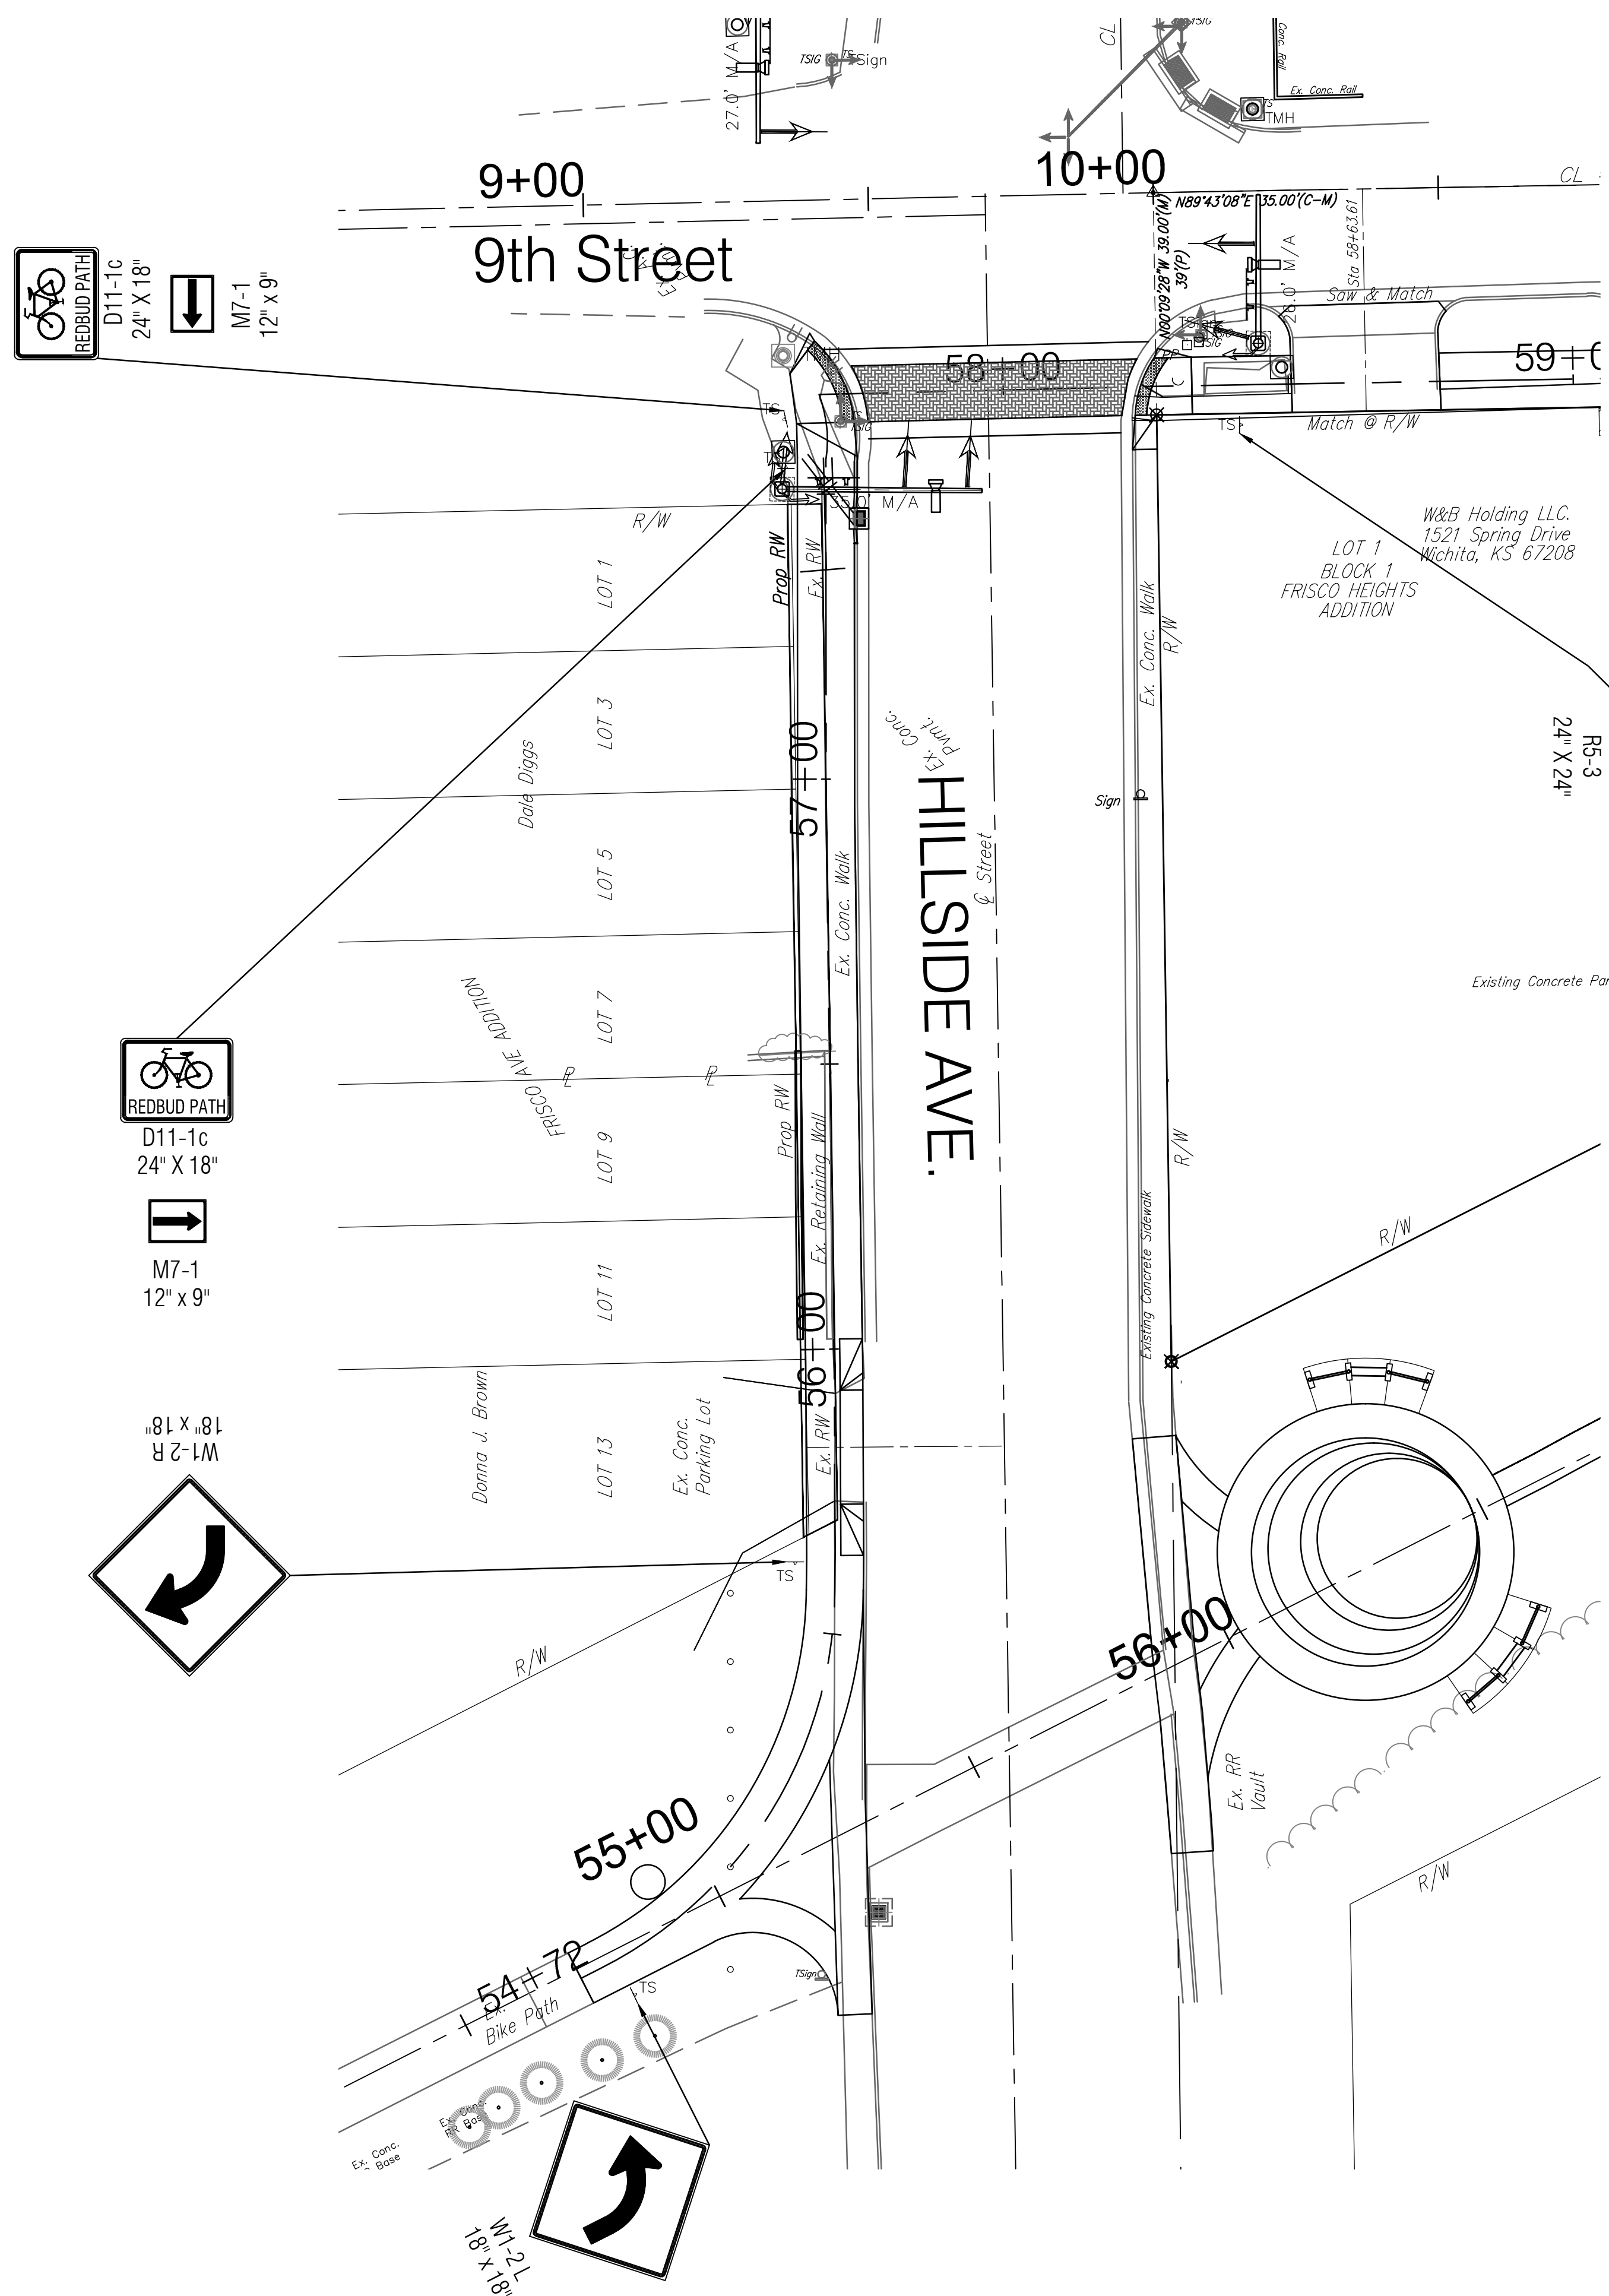

REDBUD PATH
D11-1c
24" X 18"
M7-1
12" X 9"

REDBUD PATH
D11-1c
24" X 18"
M7-1
12" X 9"

W1-2R
18" X 18"

W1-2L
18" X 18"

NO
MOTOR
VEHICLES
R5-3
24" X 24"

Drawing File: E:\Projects\Redbud Bike Path Project 11-07-E650\CIVIL 3D\Redbud base.dwg
Project No. 11-07-E650
Design: KEK
Drawn: JDM
Approved: JFB
Scale: NOTED

CAPITAL IMPROVEMENT PROJECT
**REDBUD BIKE PATH
SIGNAGE PLAN**
STA 55+00 - STA 59+00

Baughman Company, P.A.
315 Ellis St. Wichita, KS 67211 P 316-262-7271 F 316-262-0149
ENGINEERING | SURVEYING | PLANNING | LANDSCAPE ARCHITECTURE

AUGUST, 2014
SHEET
54
OF
84