




1+78

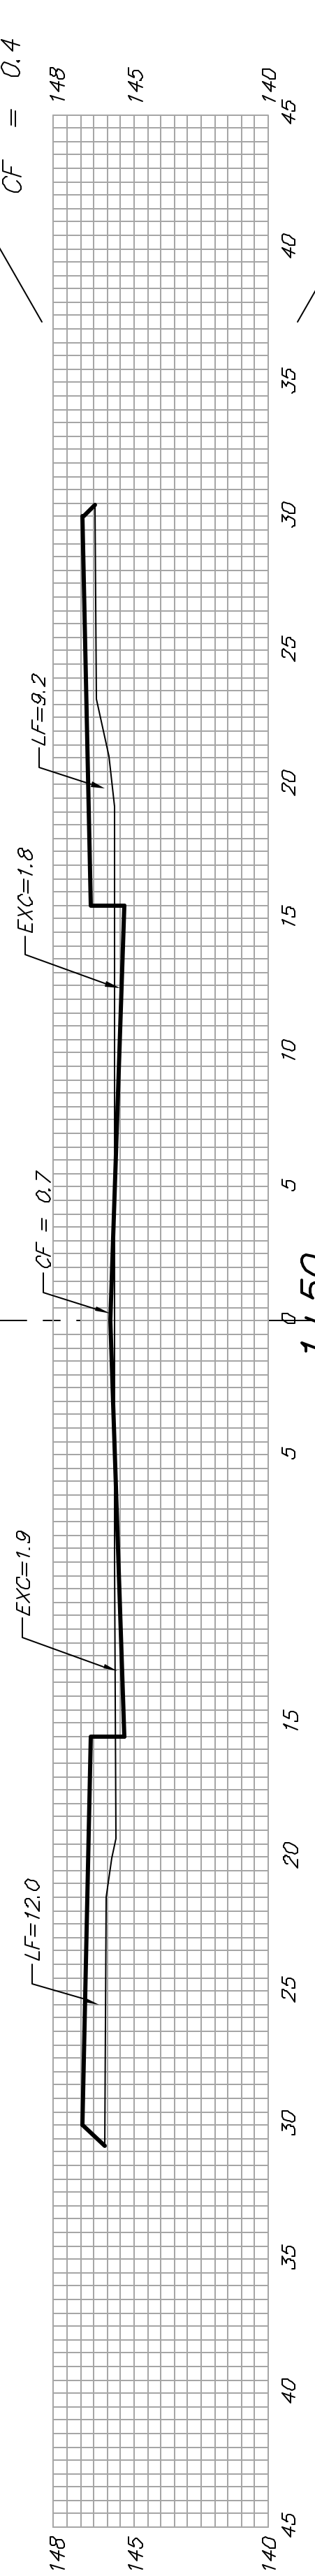

1+50

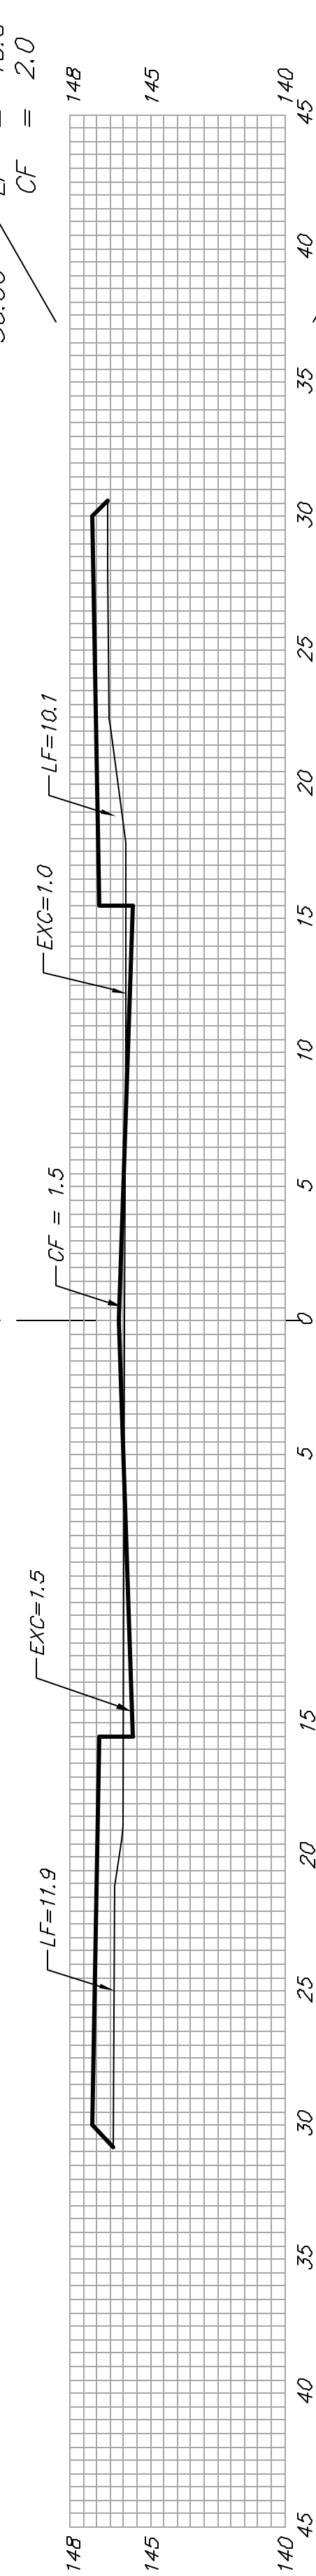

1+00

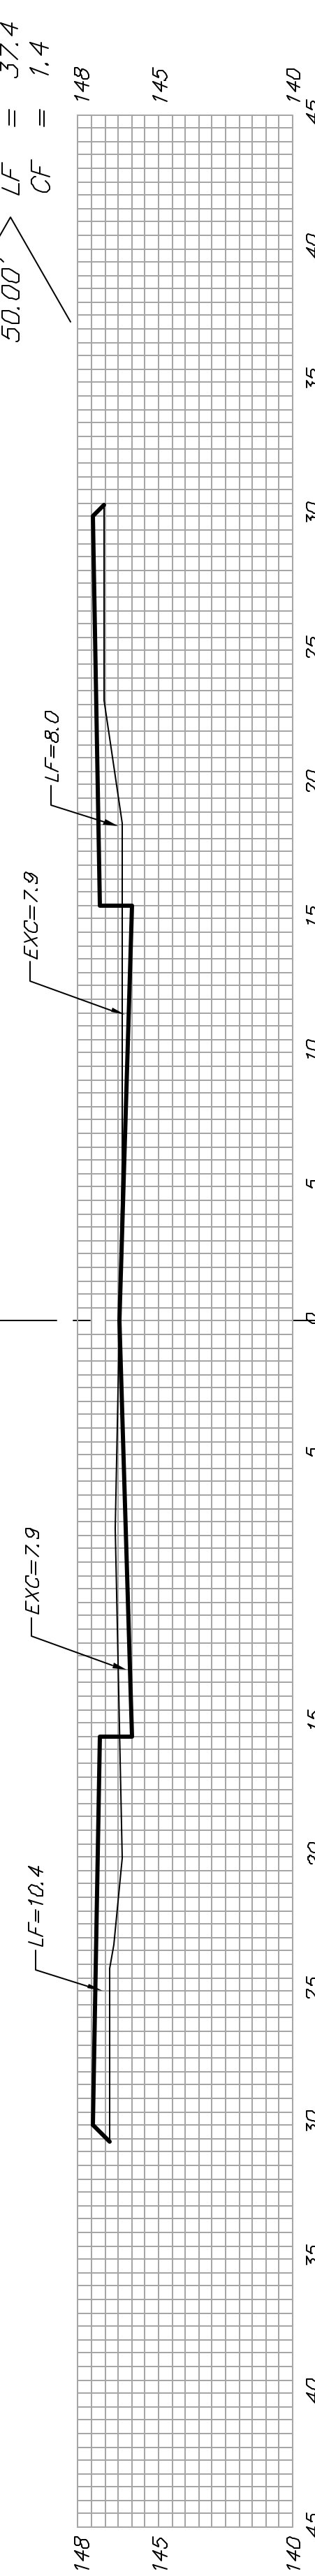

0+50

MILSTEAD (LOT 44-53, BLOCK D)

Sheet Totals:
 Excavation = 46.6 C.Y.
 Loose Fill = 126.4 C.Y.
 Compacted Fill = 3.8 C.Y.

BAUGHMAN COMPANY P.A.
 ENGINEERING, SURVEYING, & PLANNING
 316-262-7271 • 315 ELLIS • WICHITA, KANSAS 67211

REV. SHEET 43 OF 44
 PROJECT NUMBER 472-83385
 File: c:\p\3\3817