


NOTE BOOK	NO.
TEMPLATE	
AREAS	
AREAS CHECKED	

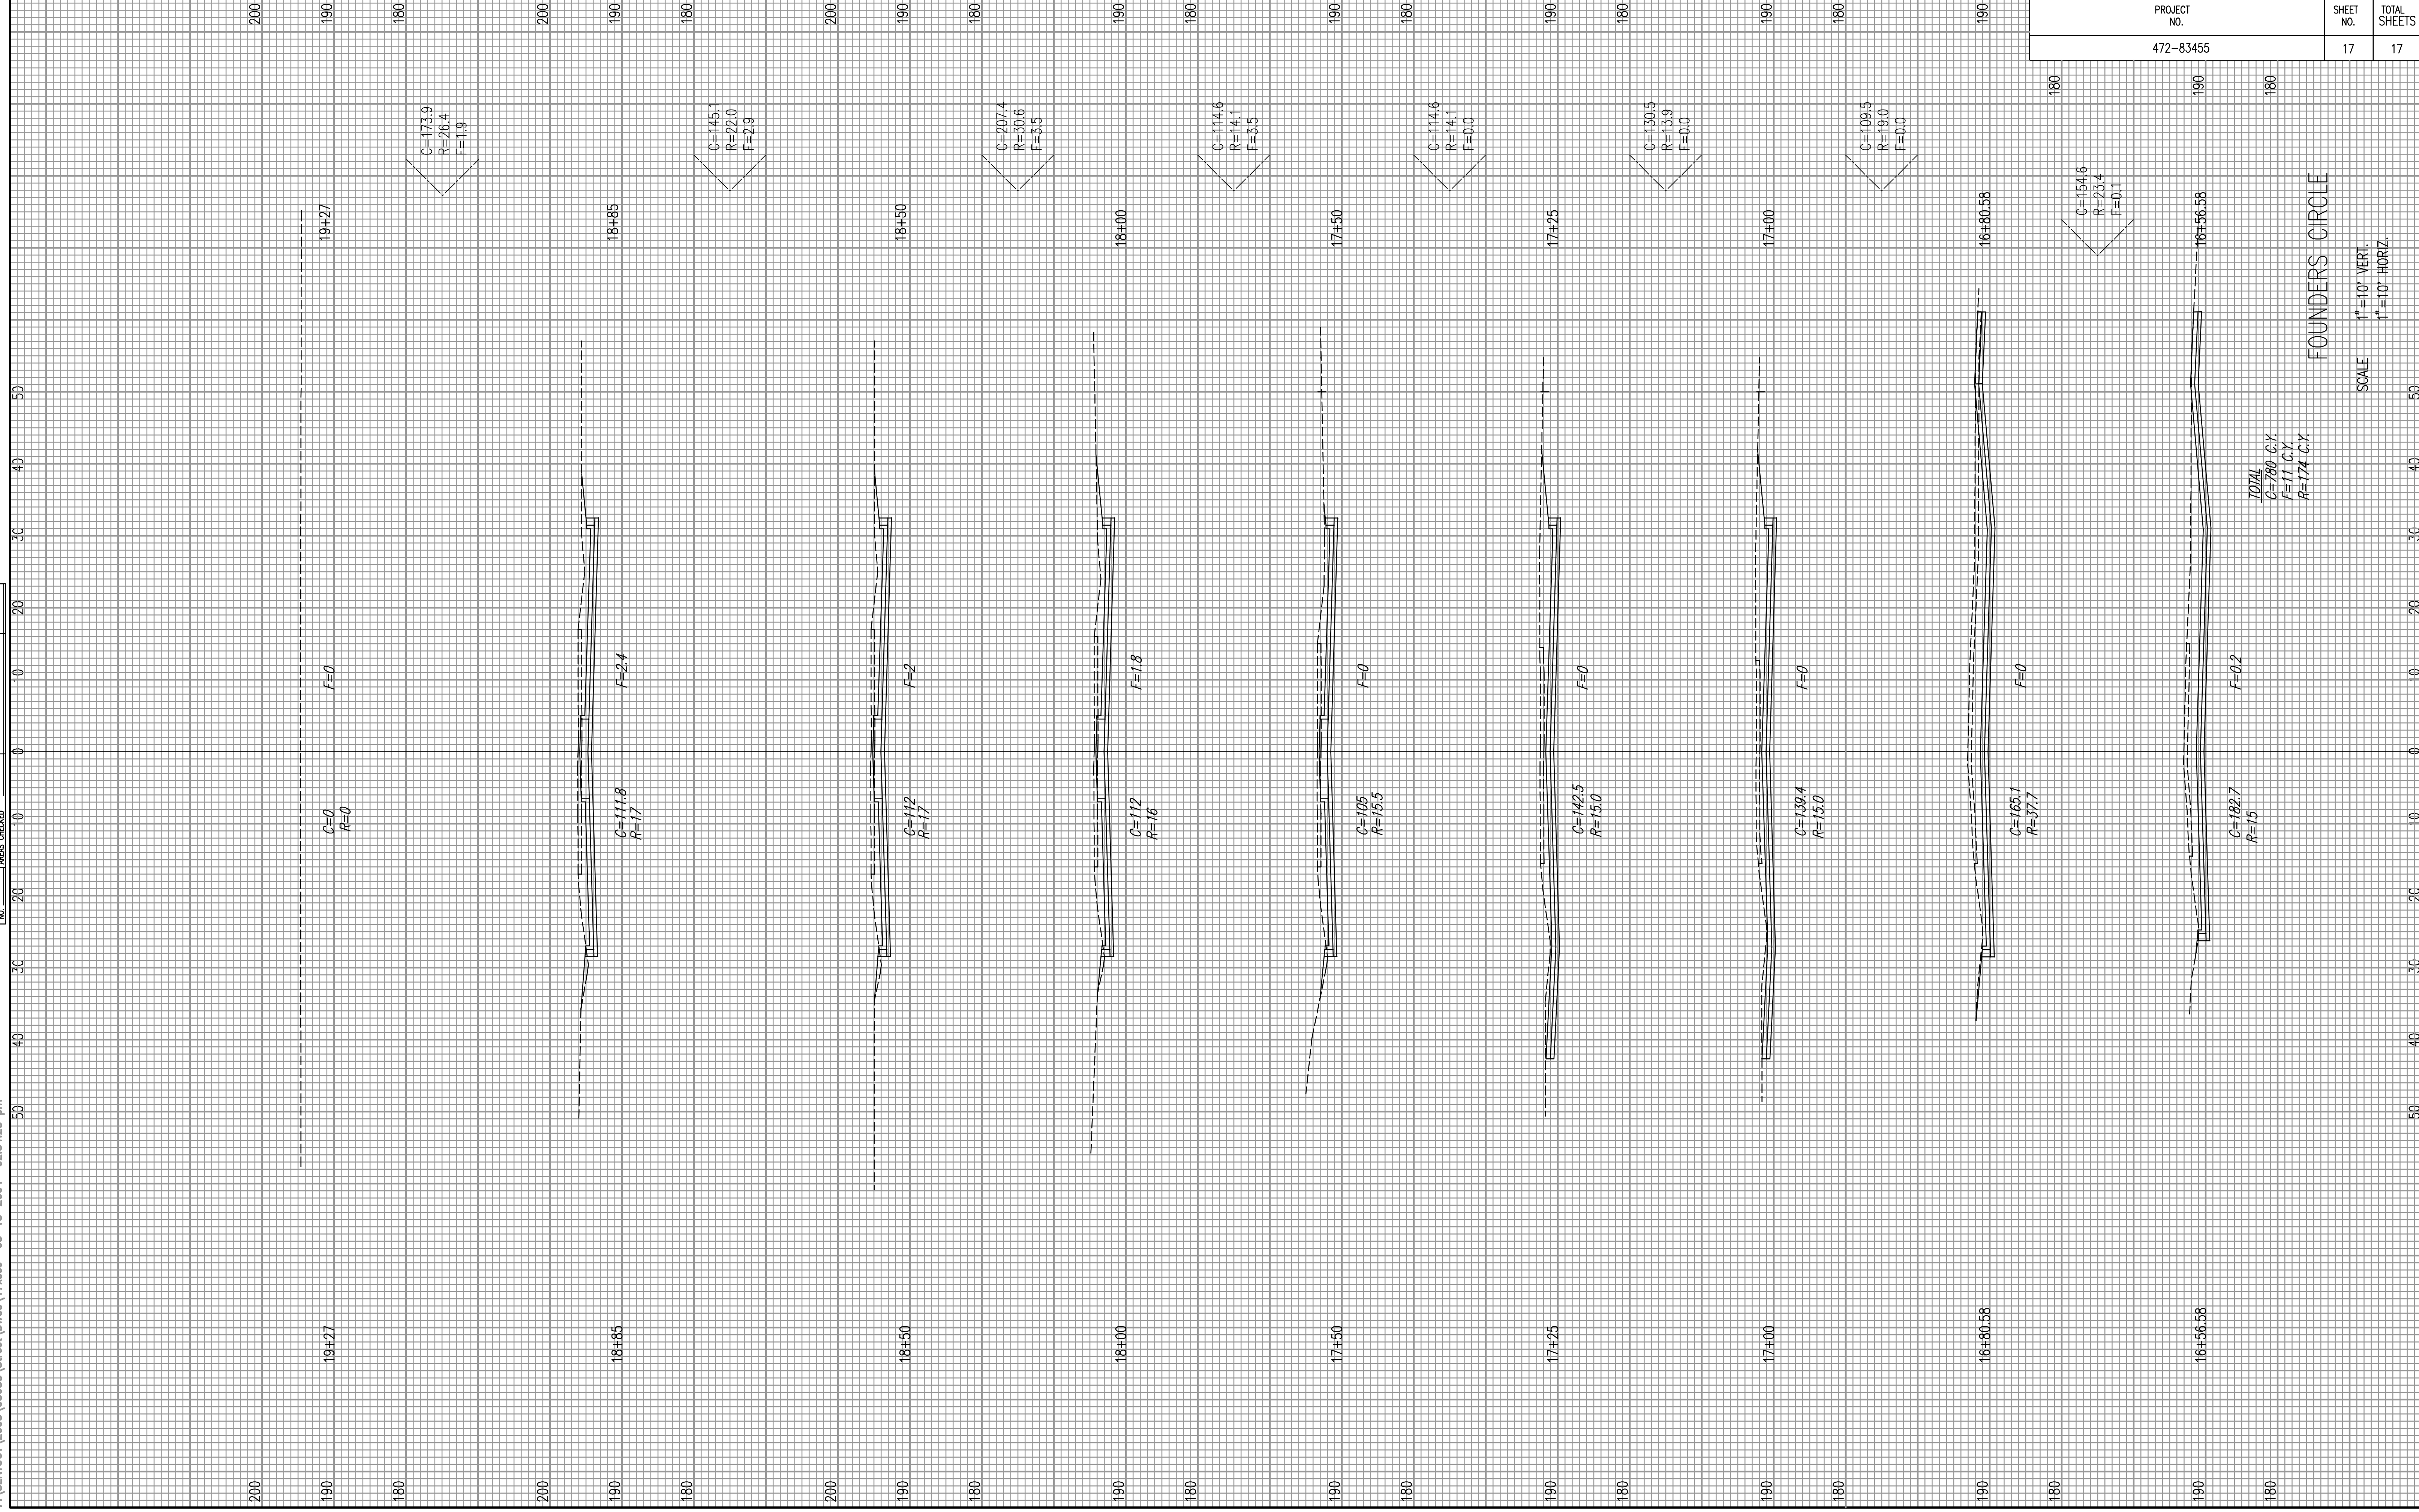

TOTAL
 C=280 C.Y.
 F=11 C.Y.
 R=174 C.Y.

FOUNDERS CIRCLE

SCALE 1"=10' VERT.
 1"=10' HORZ.

PROJECT NO.	472-83455
SHEET NO.	17
TOTAL SHEETS	17