



12+50

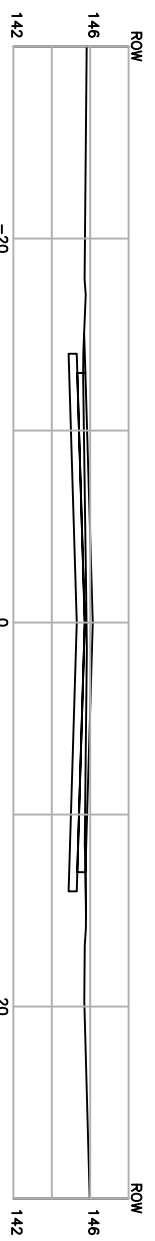


12+00





11+50

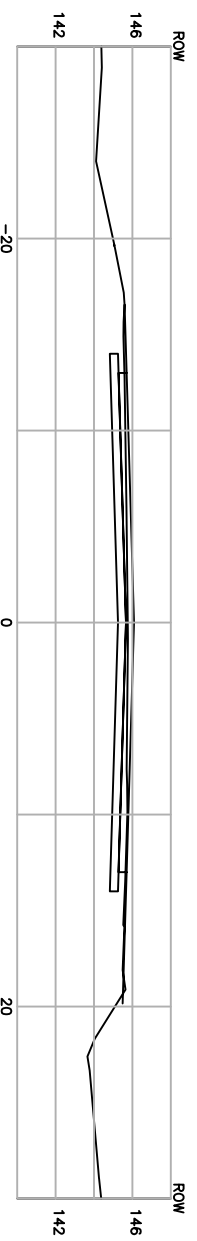


11+00

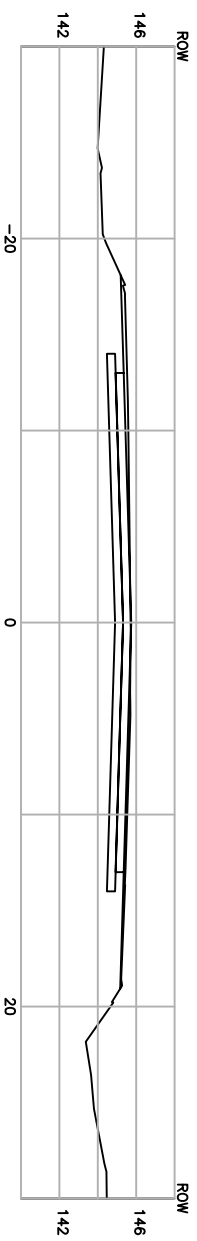


10+50

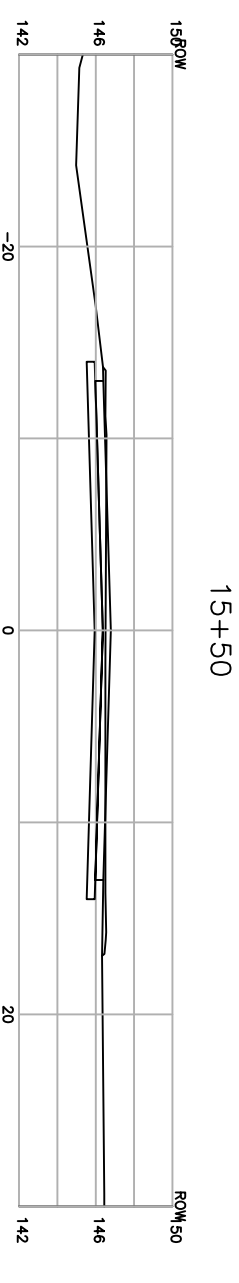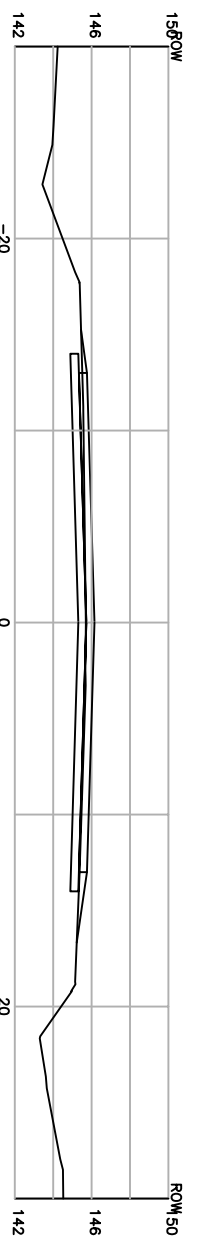


15+50

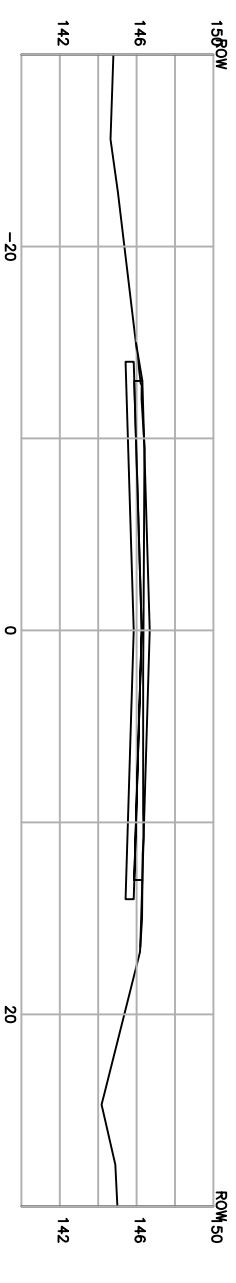


15+00

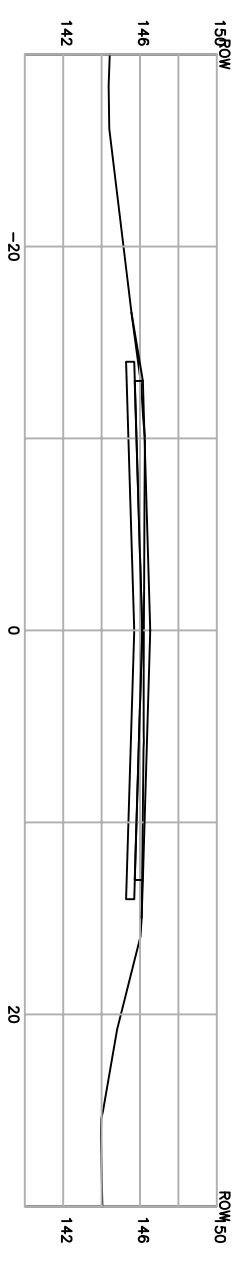


14+50

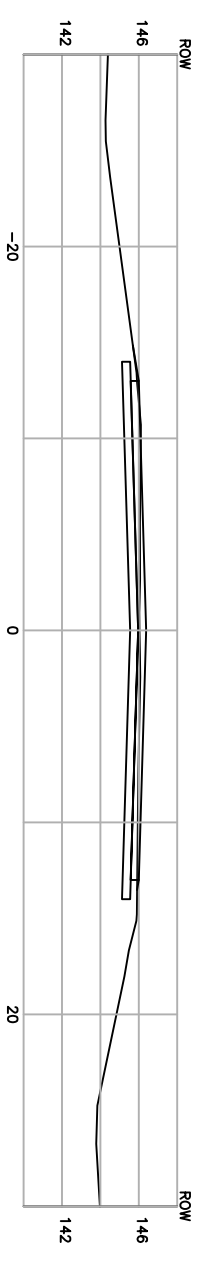

14+00

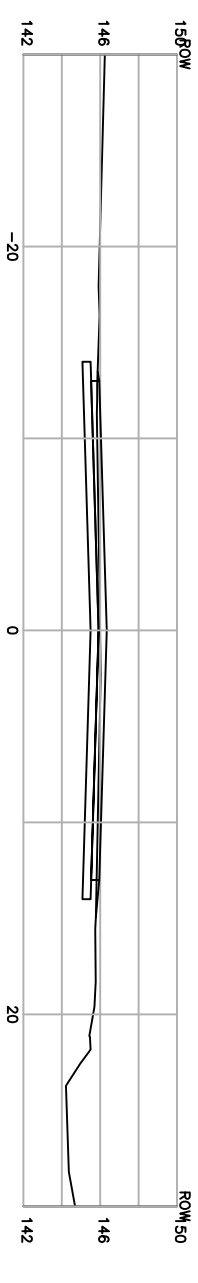

13+50

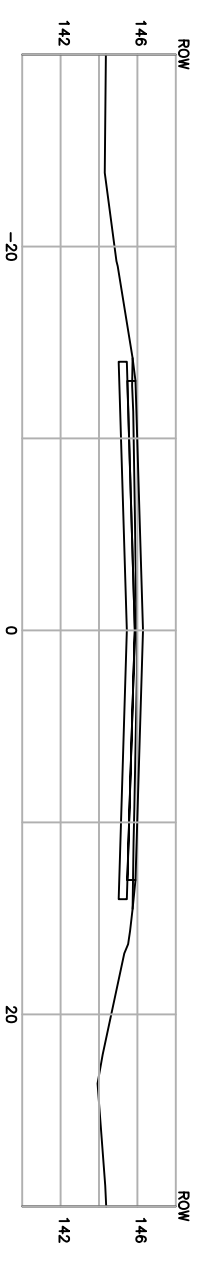

<p>St. Clair City of Wichita</p>		<p>PROJECT NUMBER 472-83474</p>	
<p><b>Kemler</b> Engineering</p>		<p>FILE Xsections DATE 4/02</p>	
<p>316 S. Market, Wichita, KS 67202</p>		<p>DESIGN RR DRAWN RR REVISED 12/02</p>	
<p>316/284-0242</p>		<p>SHEET 8 OF 11</p>	