


Legacy 3rd Addition

**Concrete Flume**  
 Note: Construction Joints spaced @ 25'  
 (construction joints may be sawn joints)

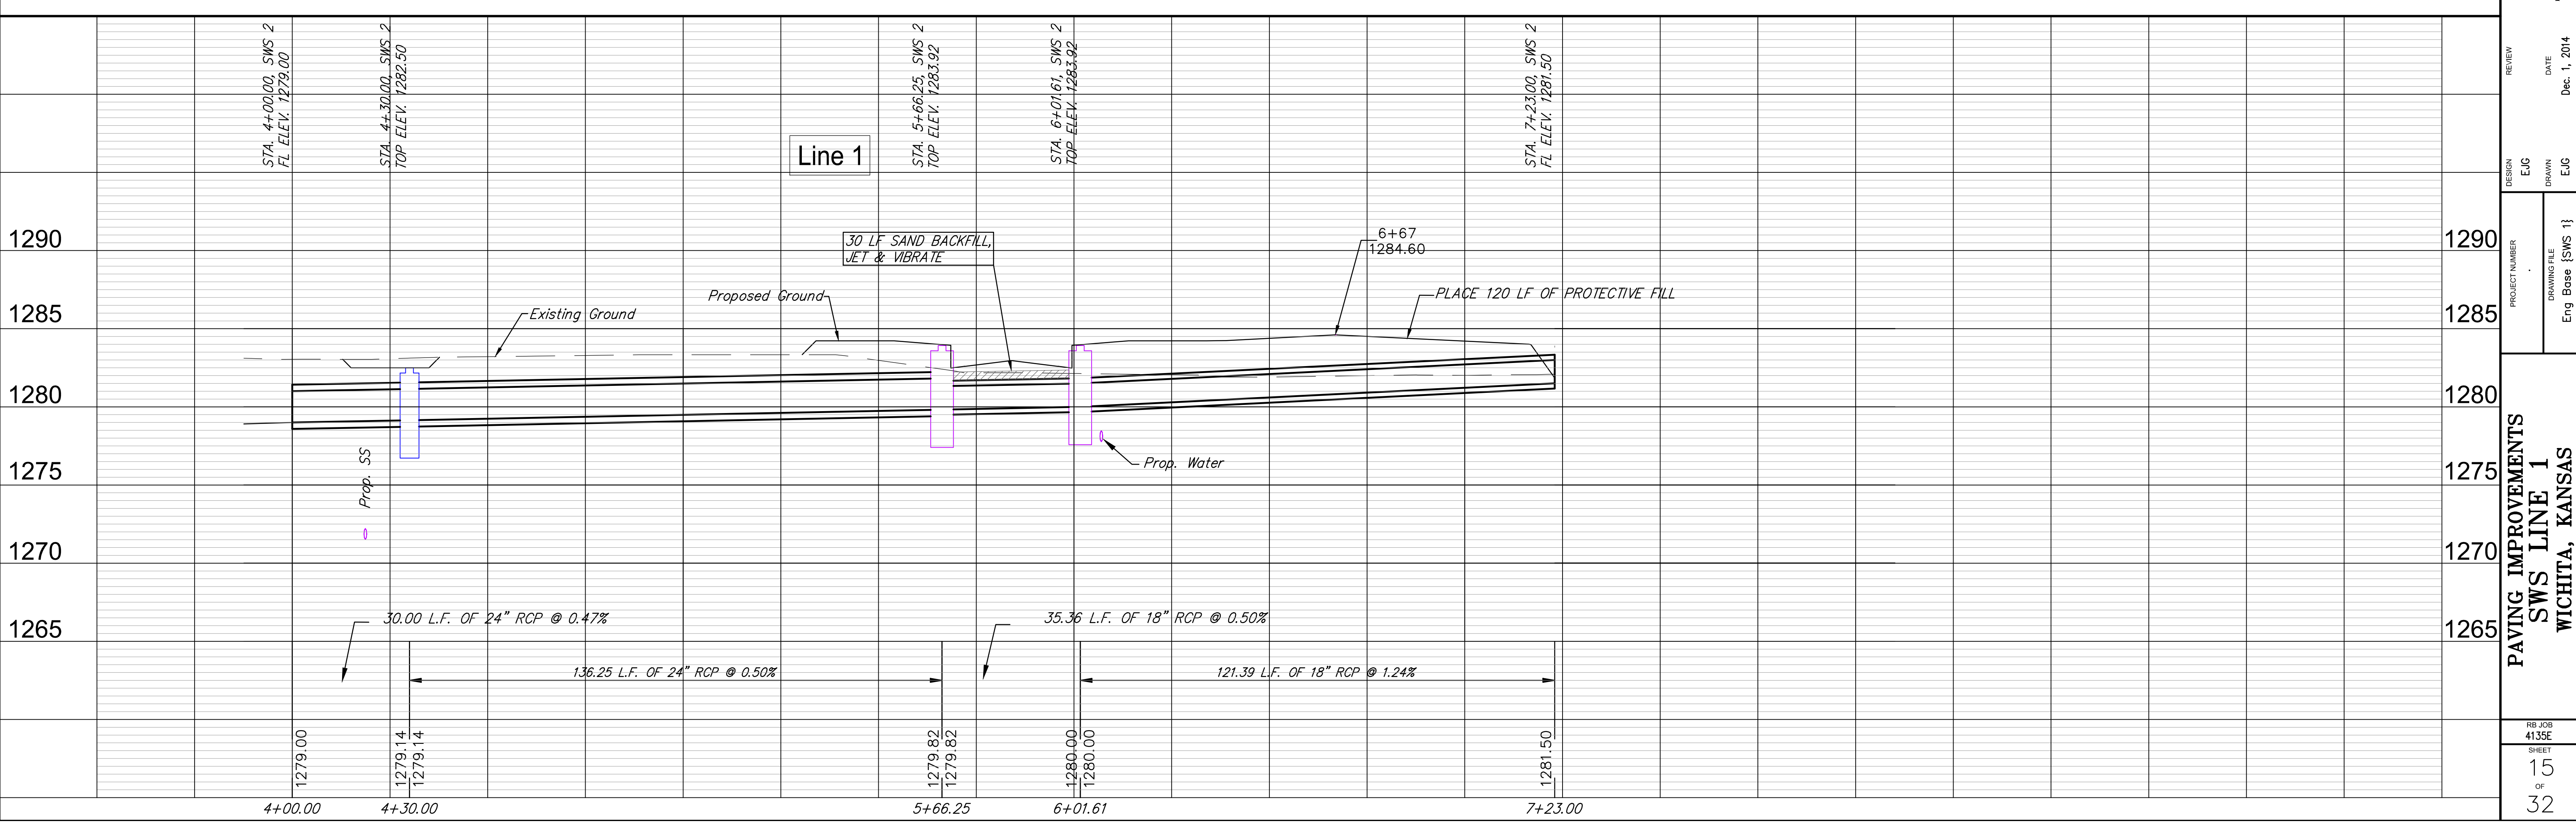

**RUGGLES & BOHM**

PROFESSIONAL ENGINEERS | LANDSCAPE ARCHITECTS | SURVEYORS  
 1401 N. WILSON ST. | WICHITA, KS 67202 | TEL: 316.261.1111 | FAX: 316.261.1112

DESIGN: EJC DRAWN: EJC PROJECT NUMBER: [SWS 1] DRAWING FILE: Eng Base [SWS 1]	REVIEW: [ ] DATE: Dec. 1, 2014 RB JOB: 4135E SHEET: 15 OF 32
--	---

**PAVING IMPROVEMENTS  
 SWS LINE 1  
 WICHITA, KANSAS**