


Legacy 3rd Addition

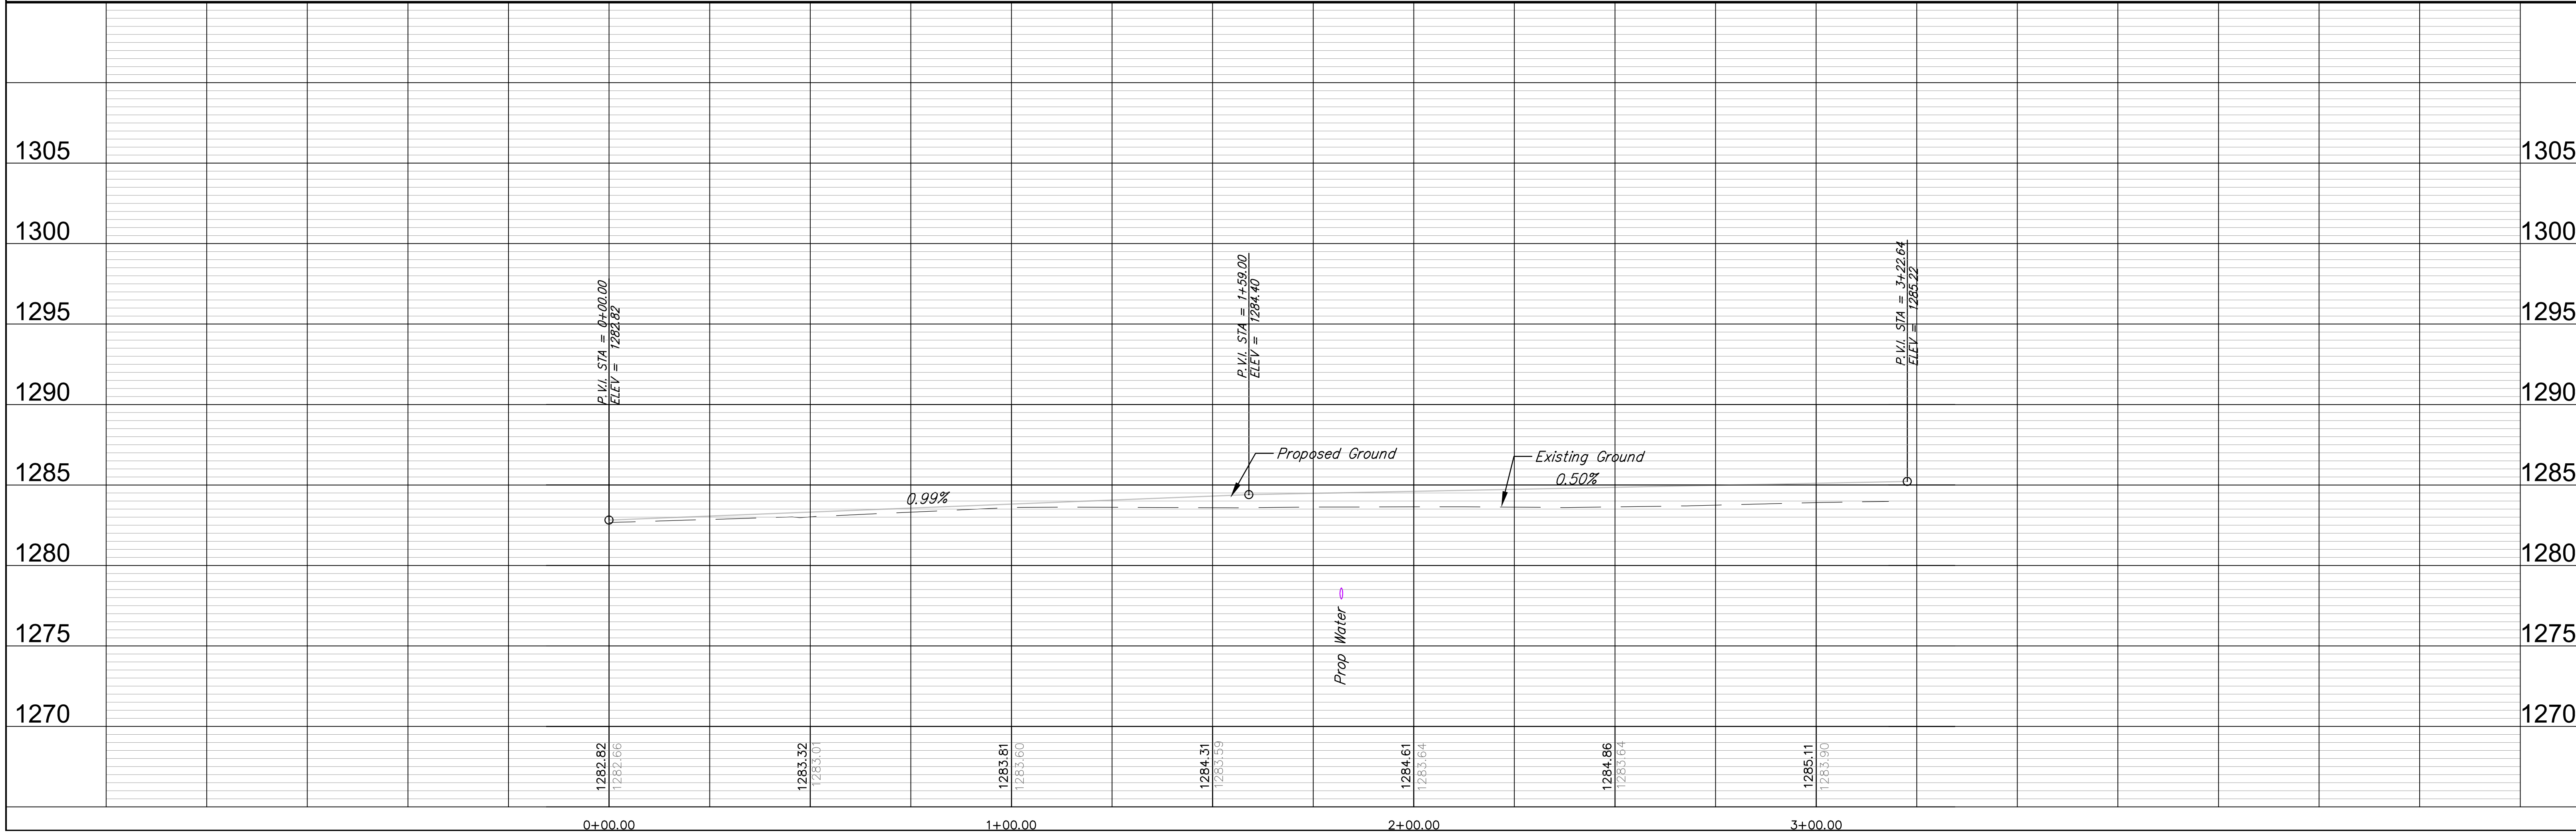

RUGGLES & BOHM
PROFESSIONAL ENGINEERS | LANDSCAPE ARCHITECTS | SURVEYORS
1401 N. WILSON ST. | WICHITA, KS 67202 | PHONE: 316.261.1111 | FAX: 316.261.1112

PROJECT NUMBER 44TH STREET	DRAWING FILE Eng. Base (44TH ST.)
DESIGN EJC	DATE Dec. 1, 2014
DRAWING EJC	REVIEW EJC

**PAVING IMPROVEMENTS
44th STREET
WICHITA, KANSAS**

RB JOB
4135E
SHEET
7
OF
32