


WOODLAND LAKES 3RD ADDITION
PAVING CROSS SECTIONS
BRACKEN CIRCLE

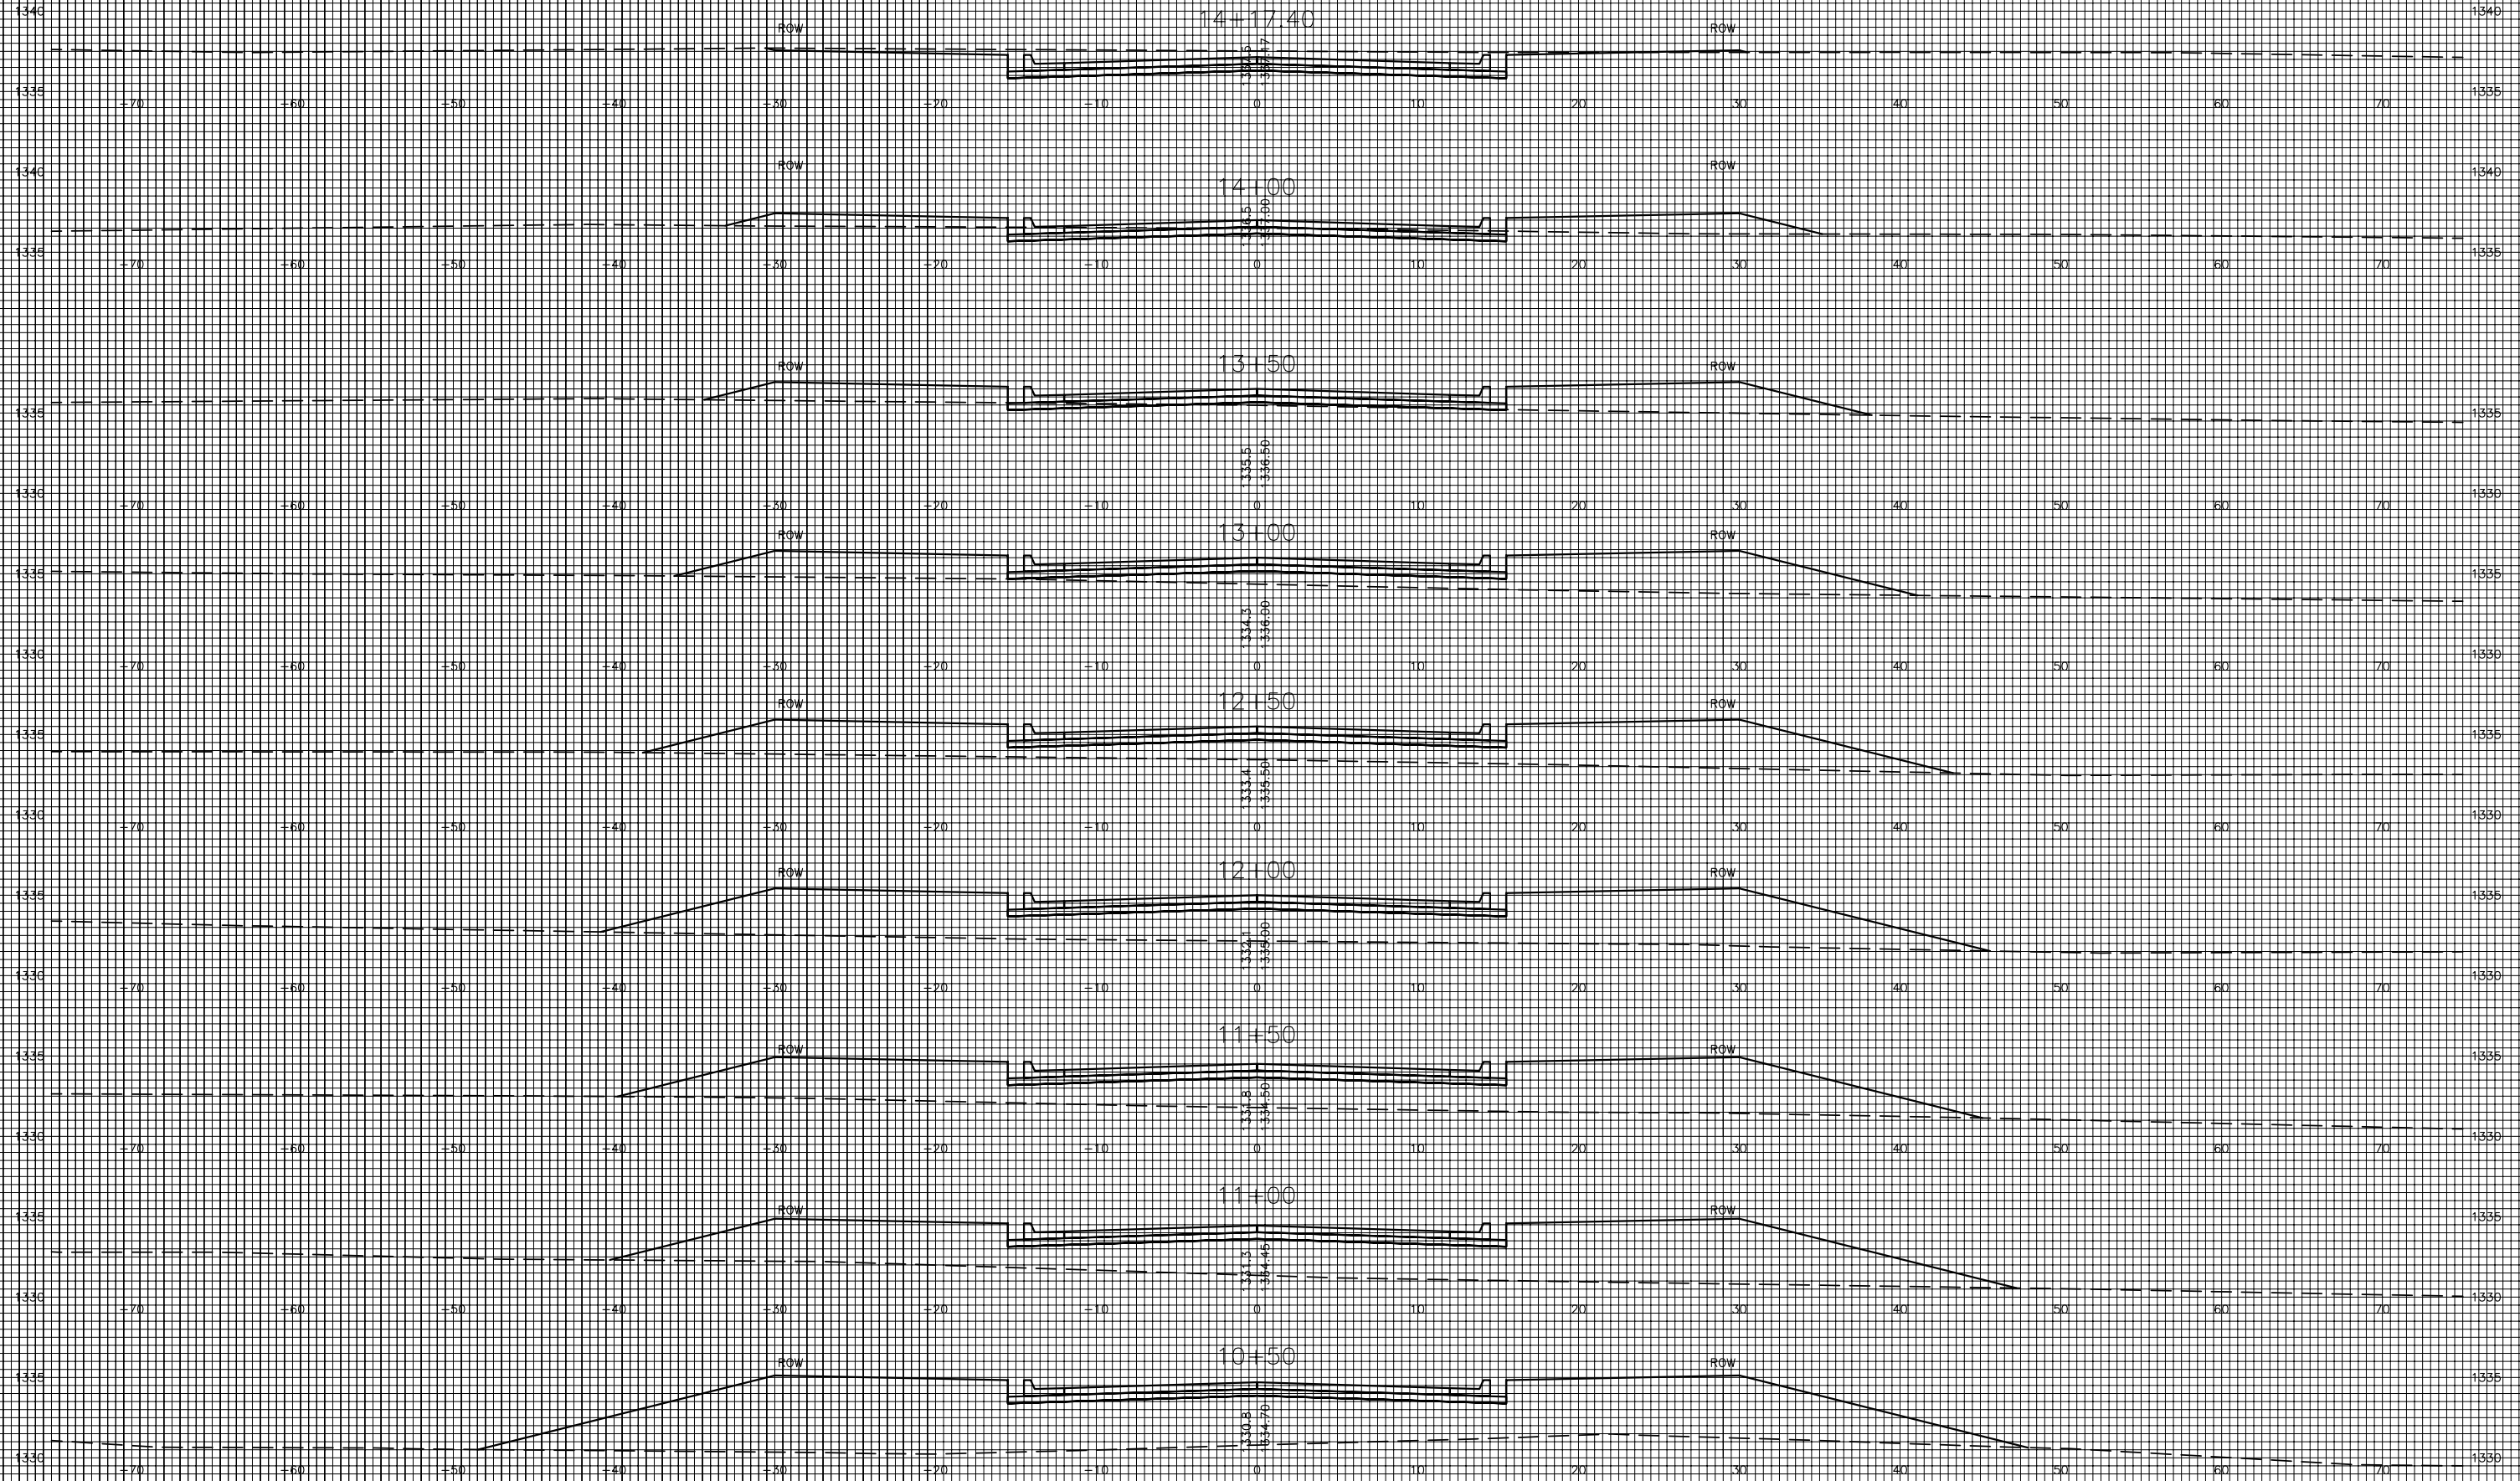

XSEC01