
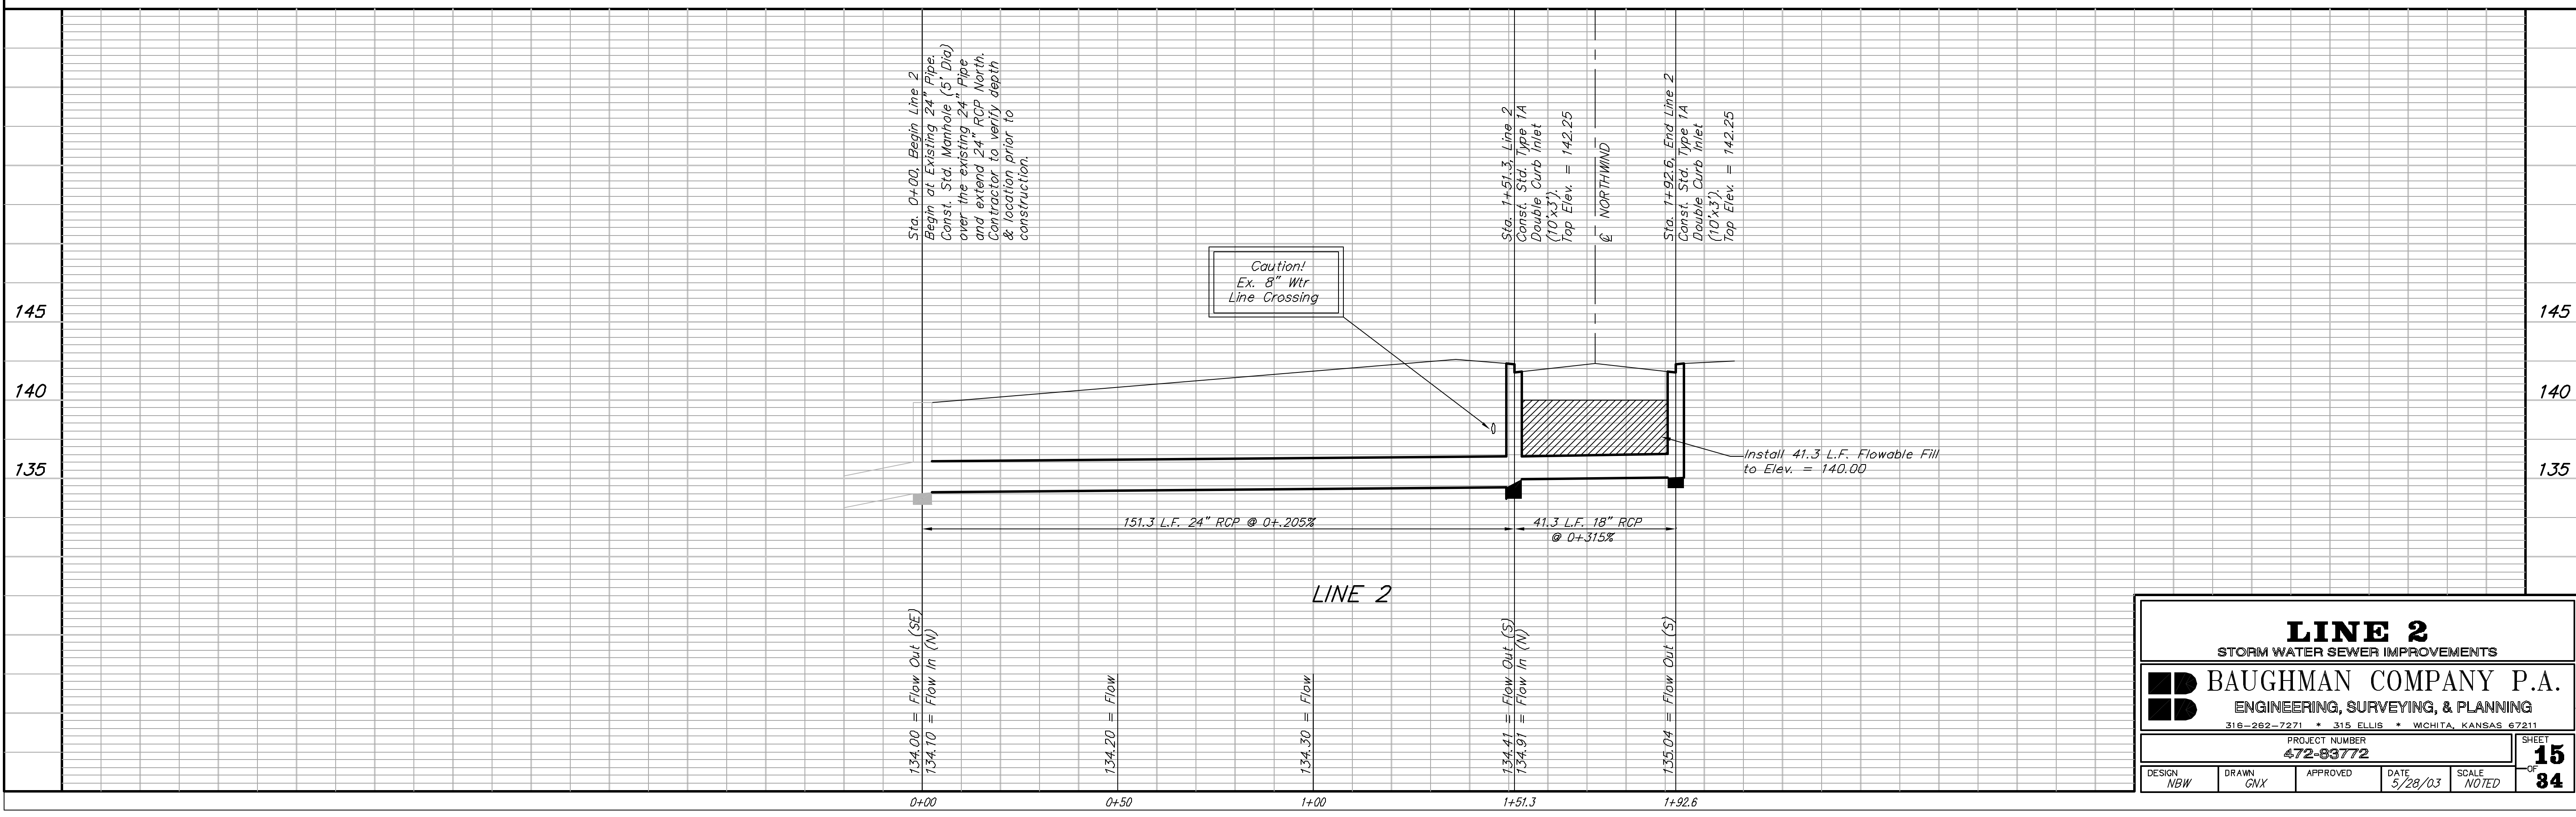


BENCHMARKS:
 CITY DISC - SW Cor. Ridge Rd.
 & 29th St. North
 80.8' S. & 53.7' W. of C Bath.
 Elev. = 139.15 City Datum (1326.55 MSL)
 CITY DISC - SW Hub Guard on P.C.B.C.
 1/2 Mile N. of 29th St. North & Ridge Rd.
 Elev. = 144.22 City Datum (1331.62 MSL)

Scale: 1" = 20' Horizontal
 1" = 5' Vertical
 • = Iron

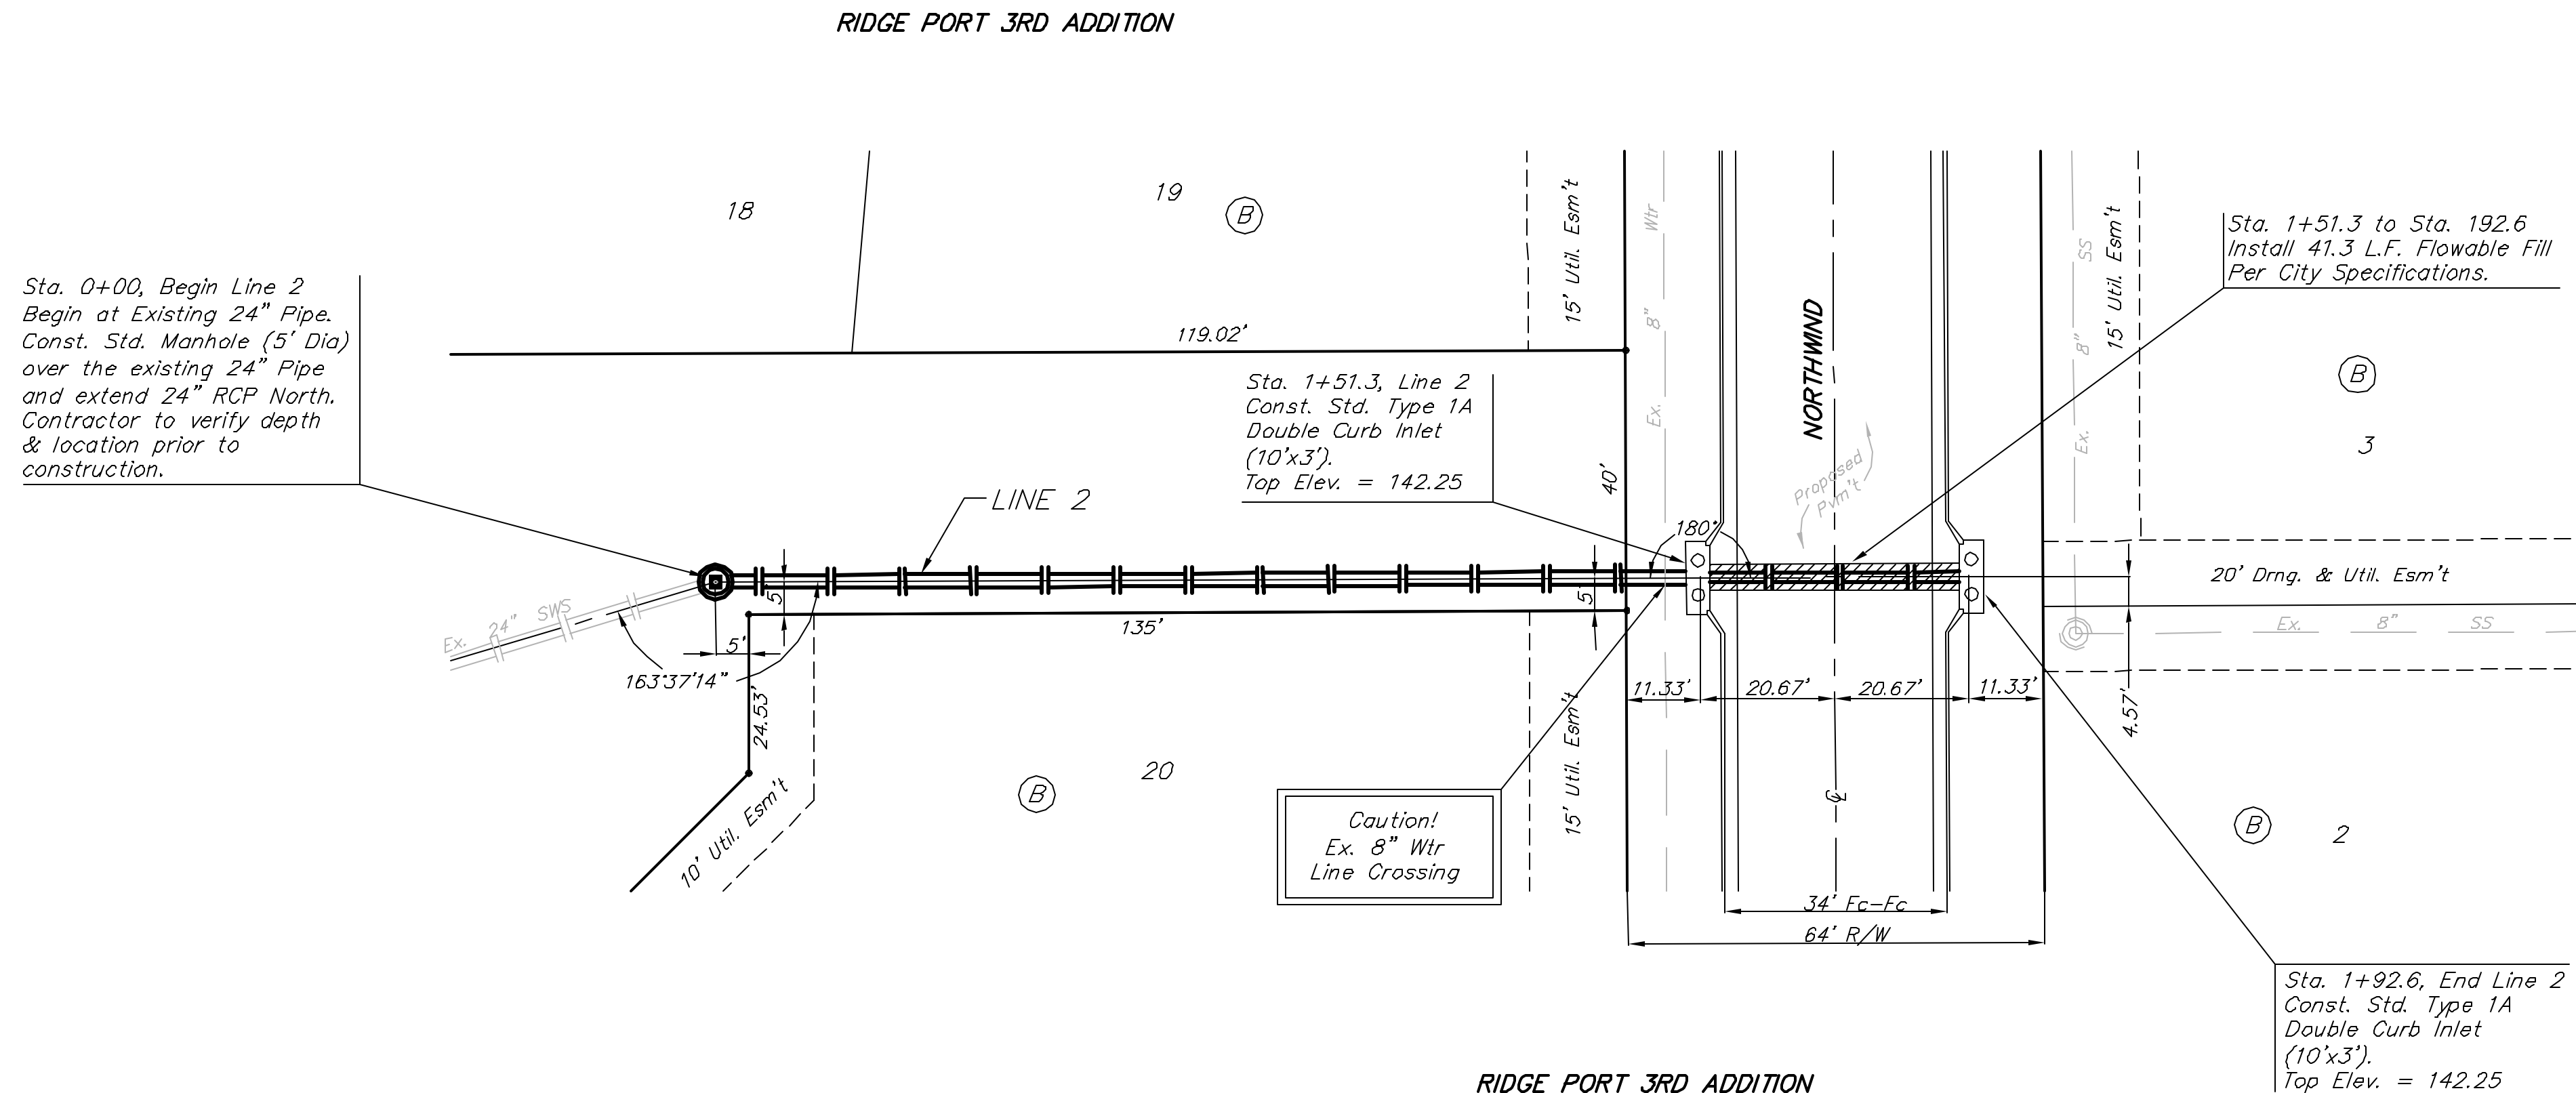

LINE 2
 STORM WATER SEWER IMPROVEMENTS

BAUGHMAN COMPANY P.A.
 ENGINEERING, SURVEYING, & PLANNING
 316-262-7271 • 315 ELLIS • WICHITA, KANSAS 67211

PROJECT NUMBER
472-93772

DESIGN NBW DRAWN GVX APPROVED DATE 5/28/03 SCALE NOTED

SHEET **15** OF **84**