


PROJECT NO.	YEAR	SHEET NO.	TOTAL SHEETS
35-03123-000-0042	75	25	44

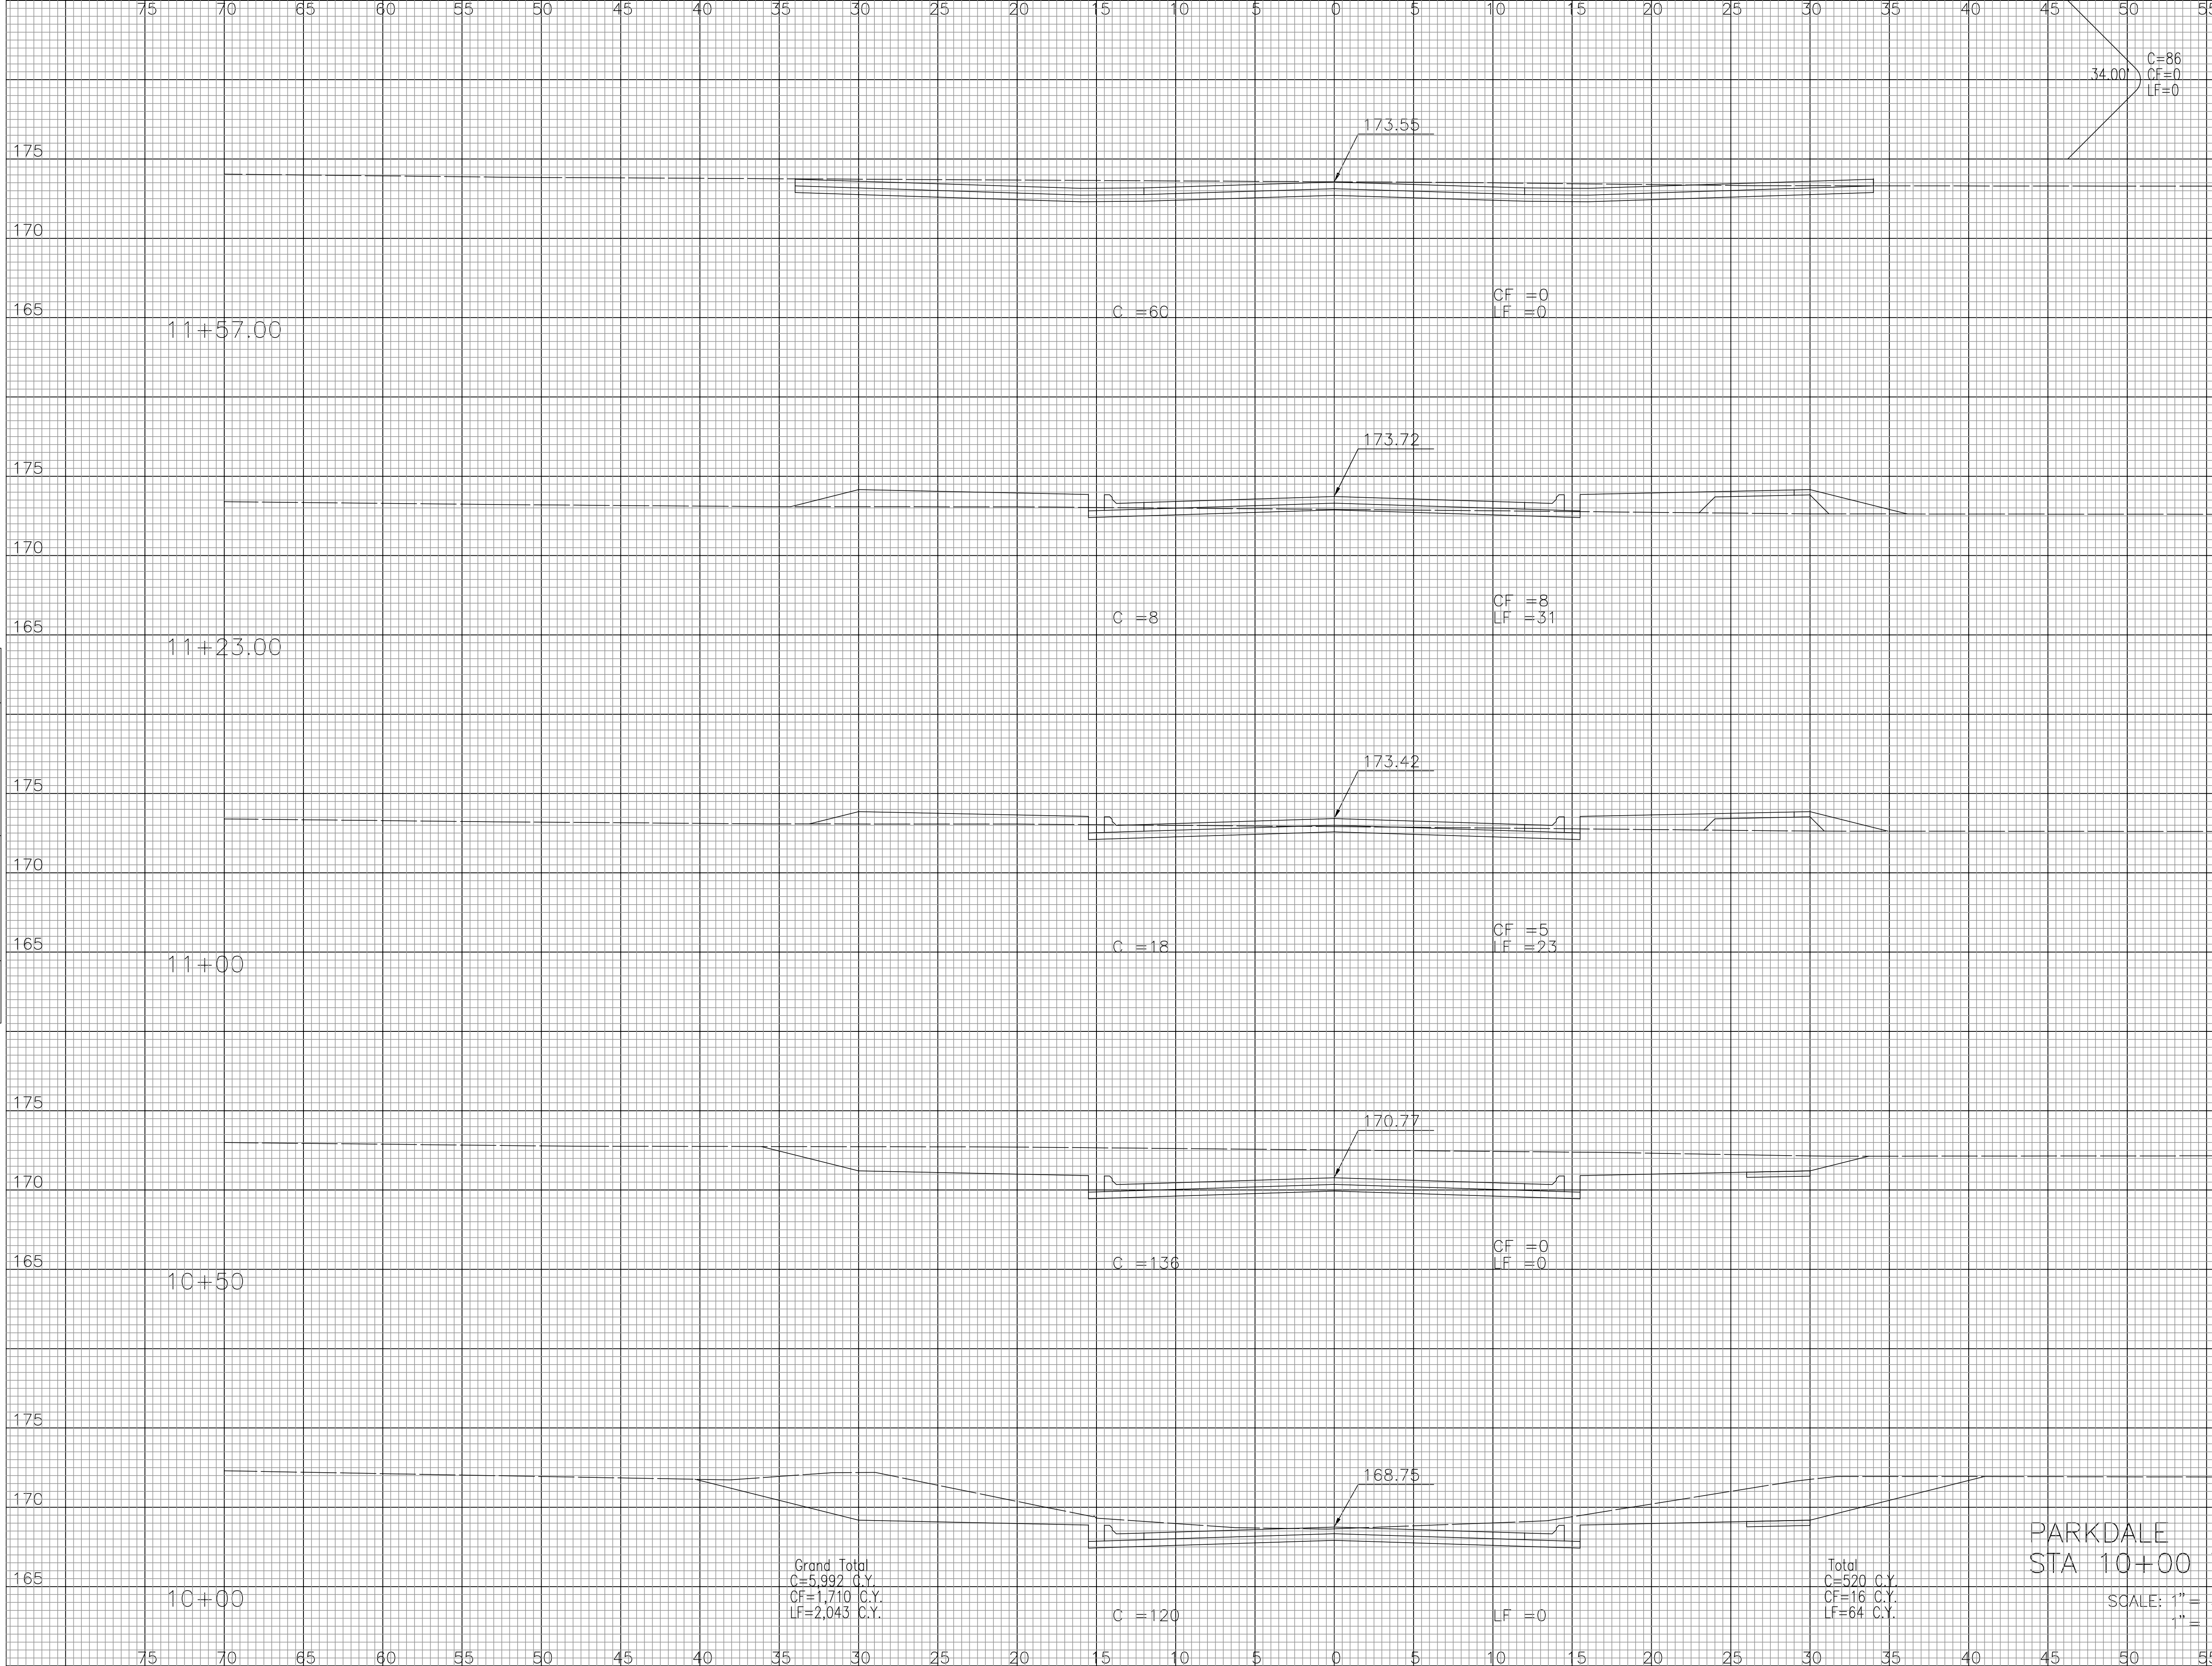

NOTE BOOK	NO.
TEMPLATE	
AREAS	
CHECKED	

DSNR: OPER: EJS SCALE: 1=5.00
 J:\SENOUT\2003\03123\to City 02-05-04\dwg\str\25-xsec 02-05-2004 03:02:04 pm

Grand Total
 C=5,992 C.Y.
 CF=1,710 C.Y.
 LF=2,043 C.Y.

Total
 C=520 C.Y.
 CF=16 C.Y.
 LF=64 C.Y.

PARKDALE
 STA 10+00 TO 11+57.00

SCALE: 1" = 5' VERT.
 1" = 5' HORIZ.