


PROJECT NO.	YEAR	SHEET NO.	TOTAL SHEETS
35-03123-000-0042	75	26	44

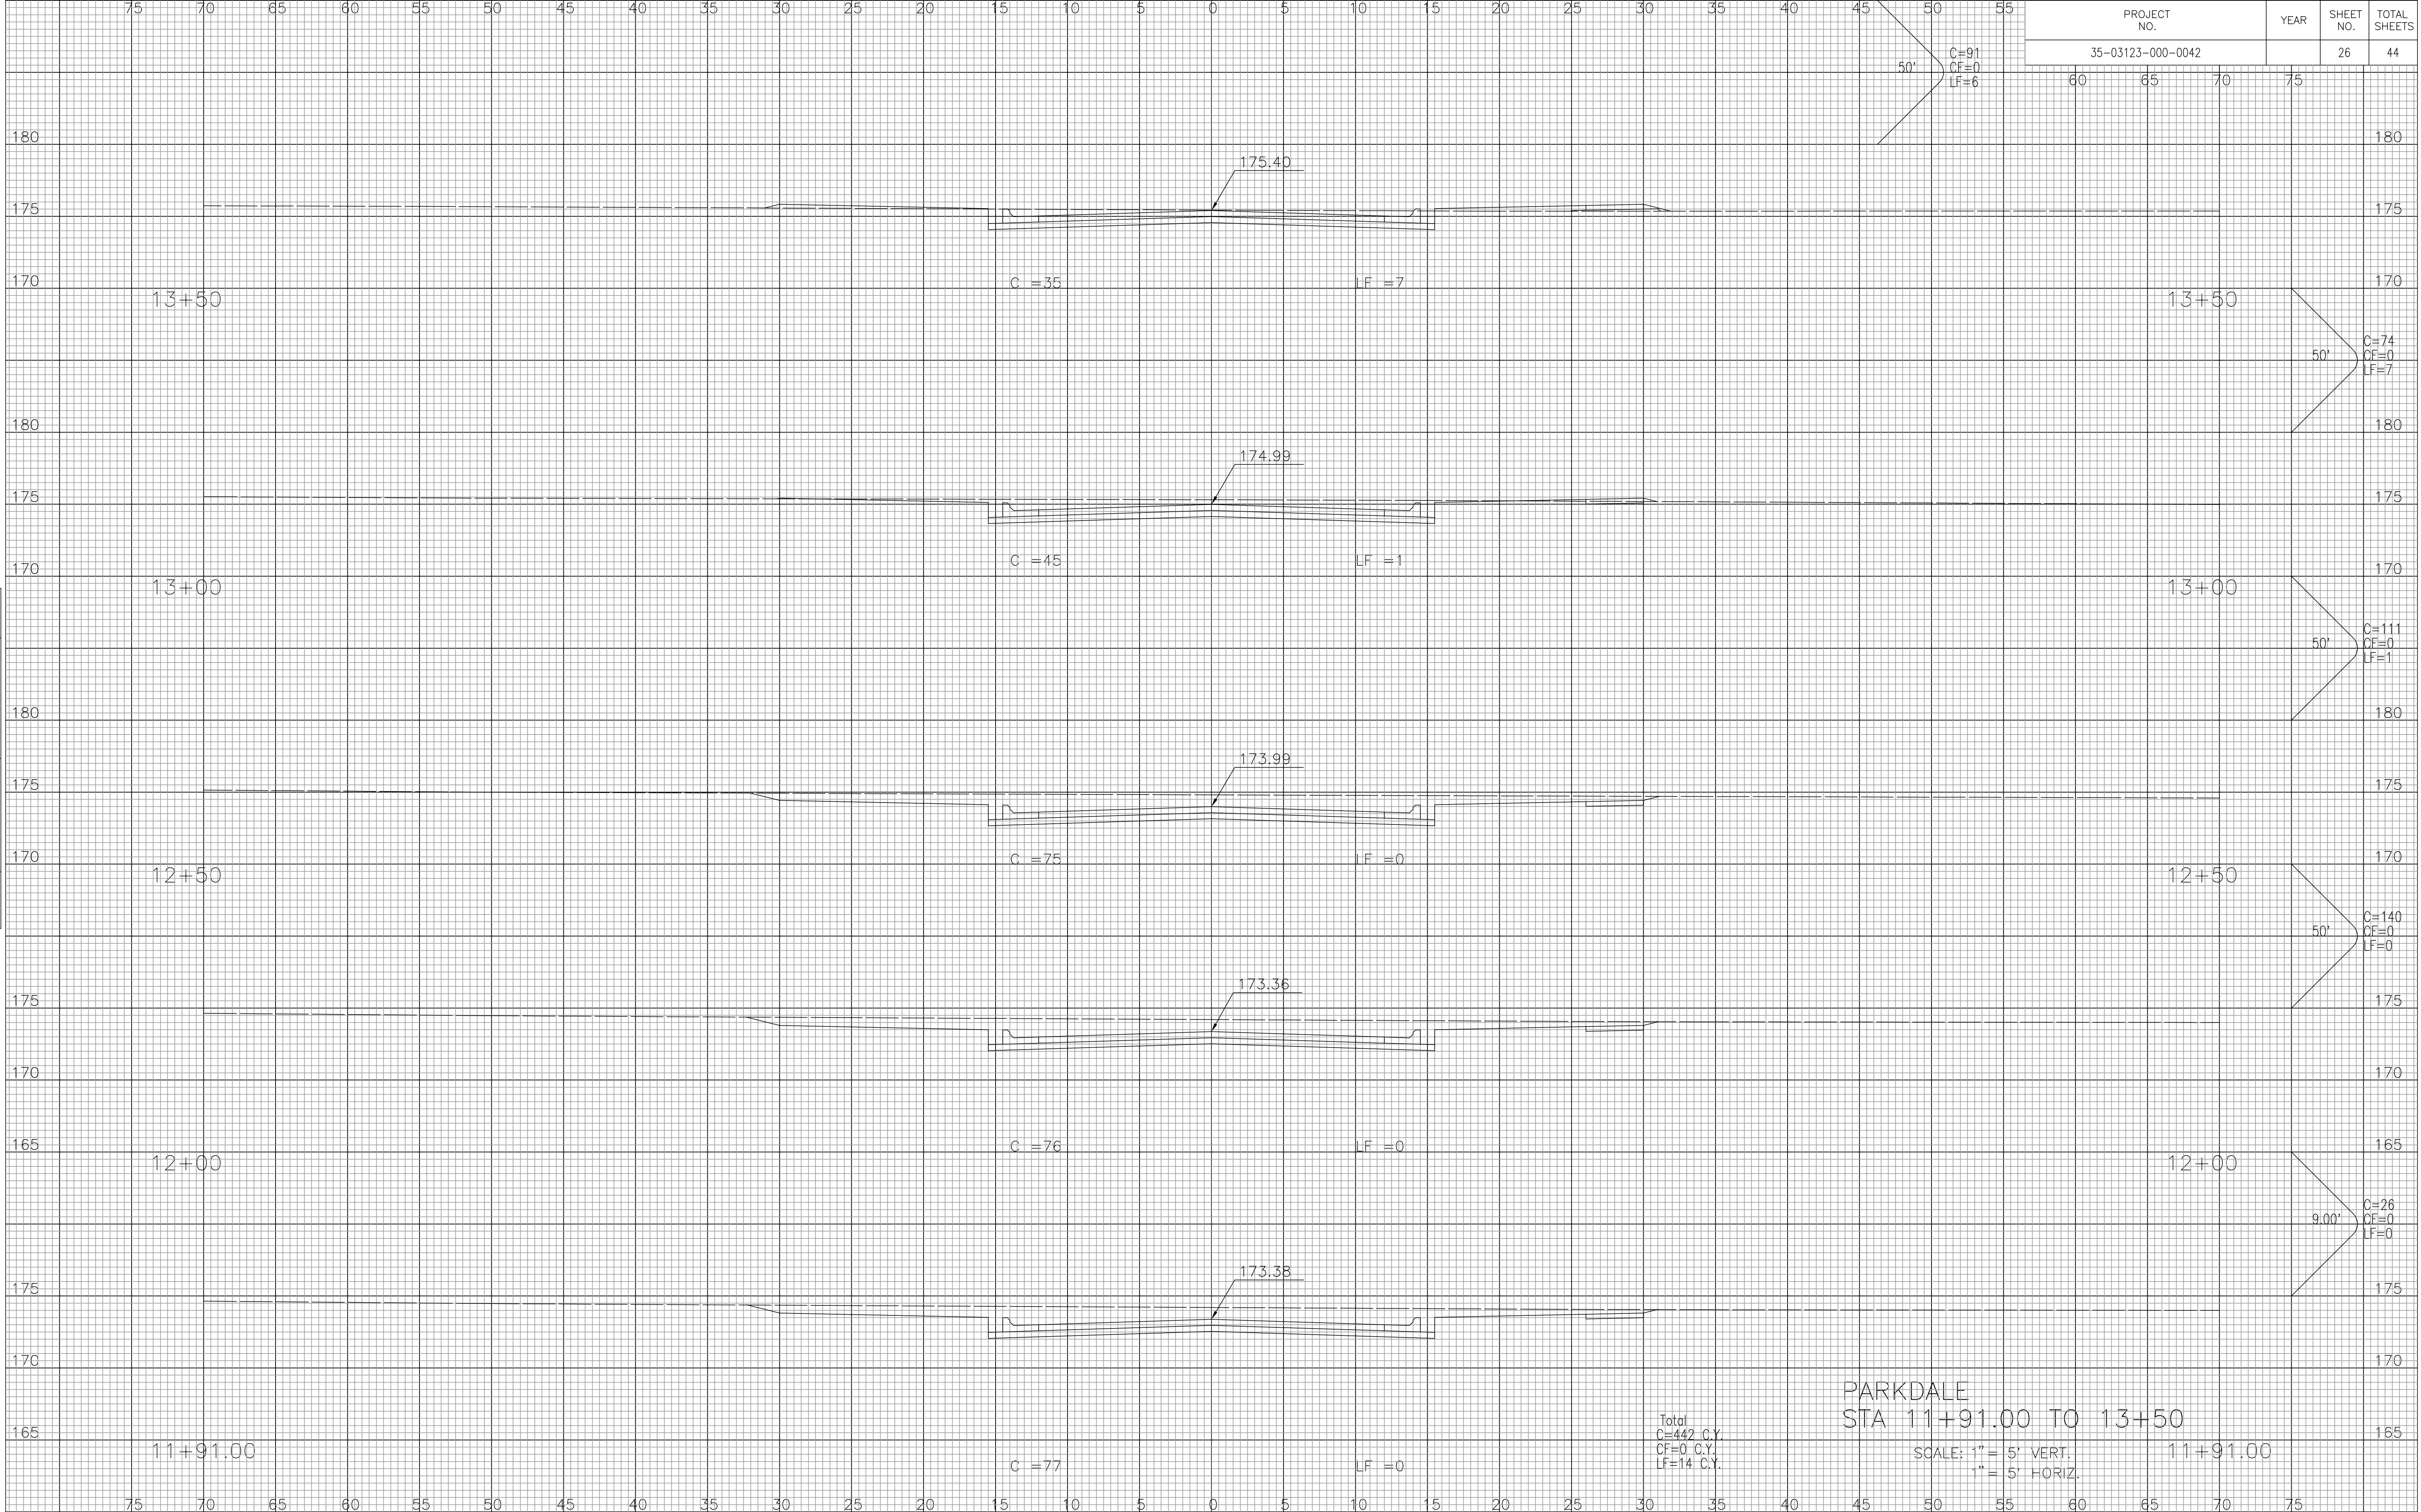

NOTE BOOK	NO.
TEMPLATE	
AREAS	
CHECKED	

DSNR: OPER: EJS SCALE: 1"=5.0'
 J:\SENOUT\2003\03123\to City 02-05-04\dwg\str\26-xsec 02-05-2004 03:03:11 pm

Total
 C=442 C.Y.
 CF=0 C.Y.
 LF=14 C.Y.

PARKDALE
 STA 11+91.00 TO 13+50

SCALE: 1" = 5' VERT.
 1" = 5' HORIZ.