


PROJECT NO.	YEAR	SHEET NO.	TOTAL SHEETS
35-03123-000-0042		28	44

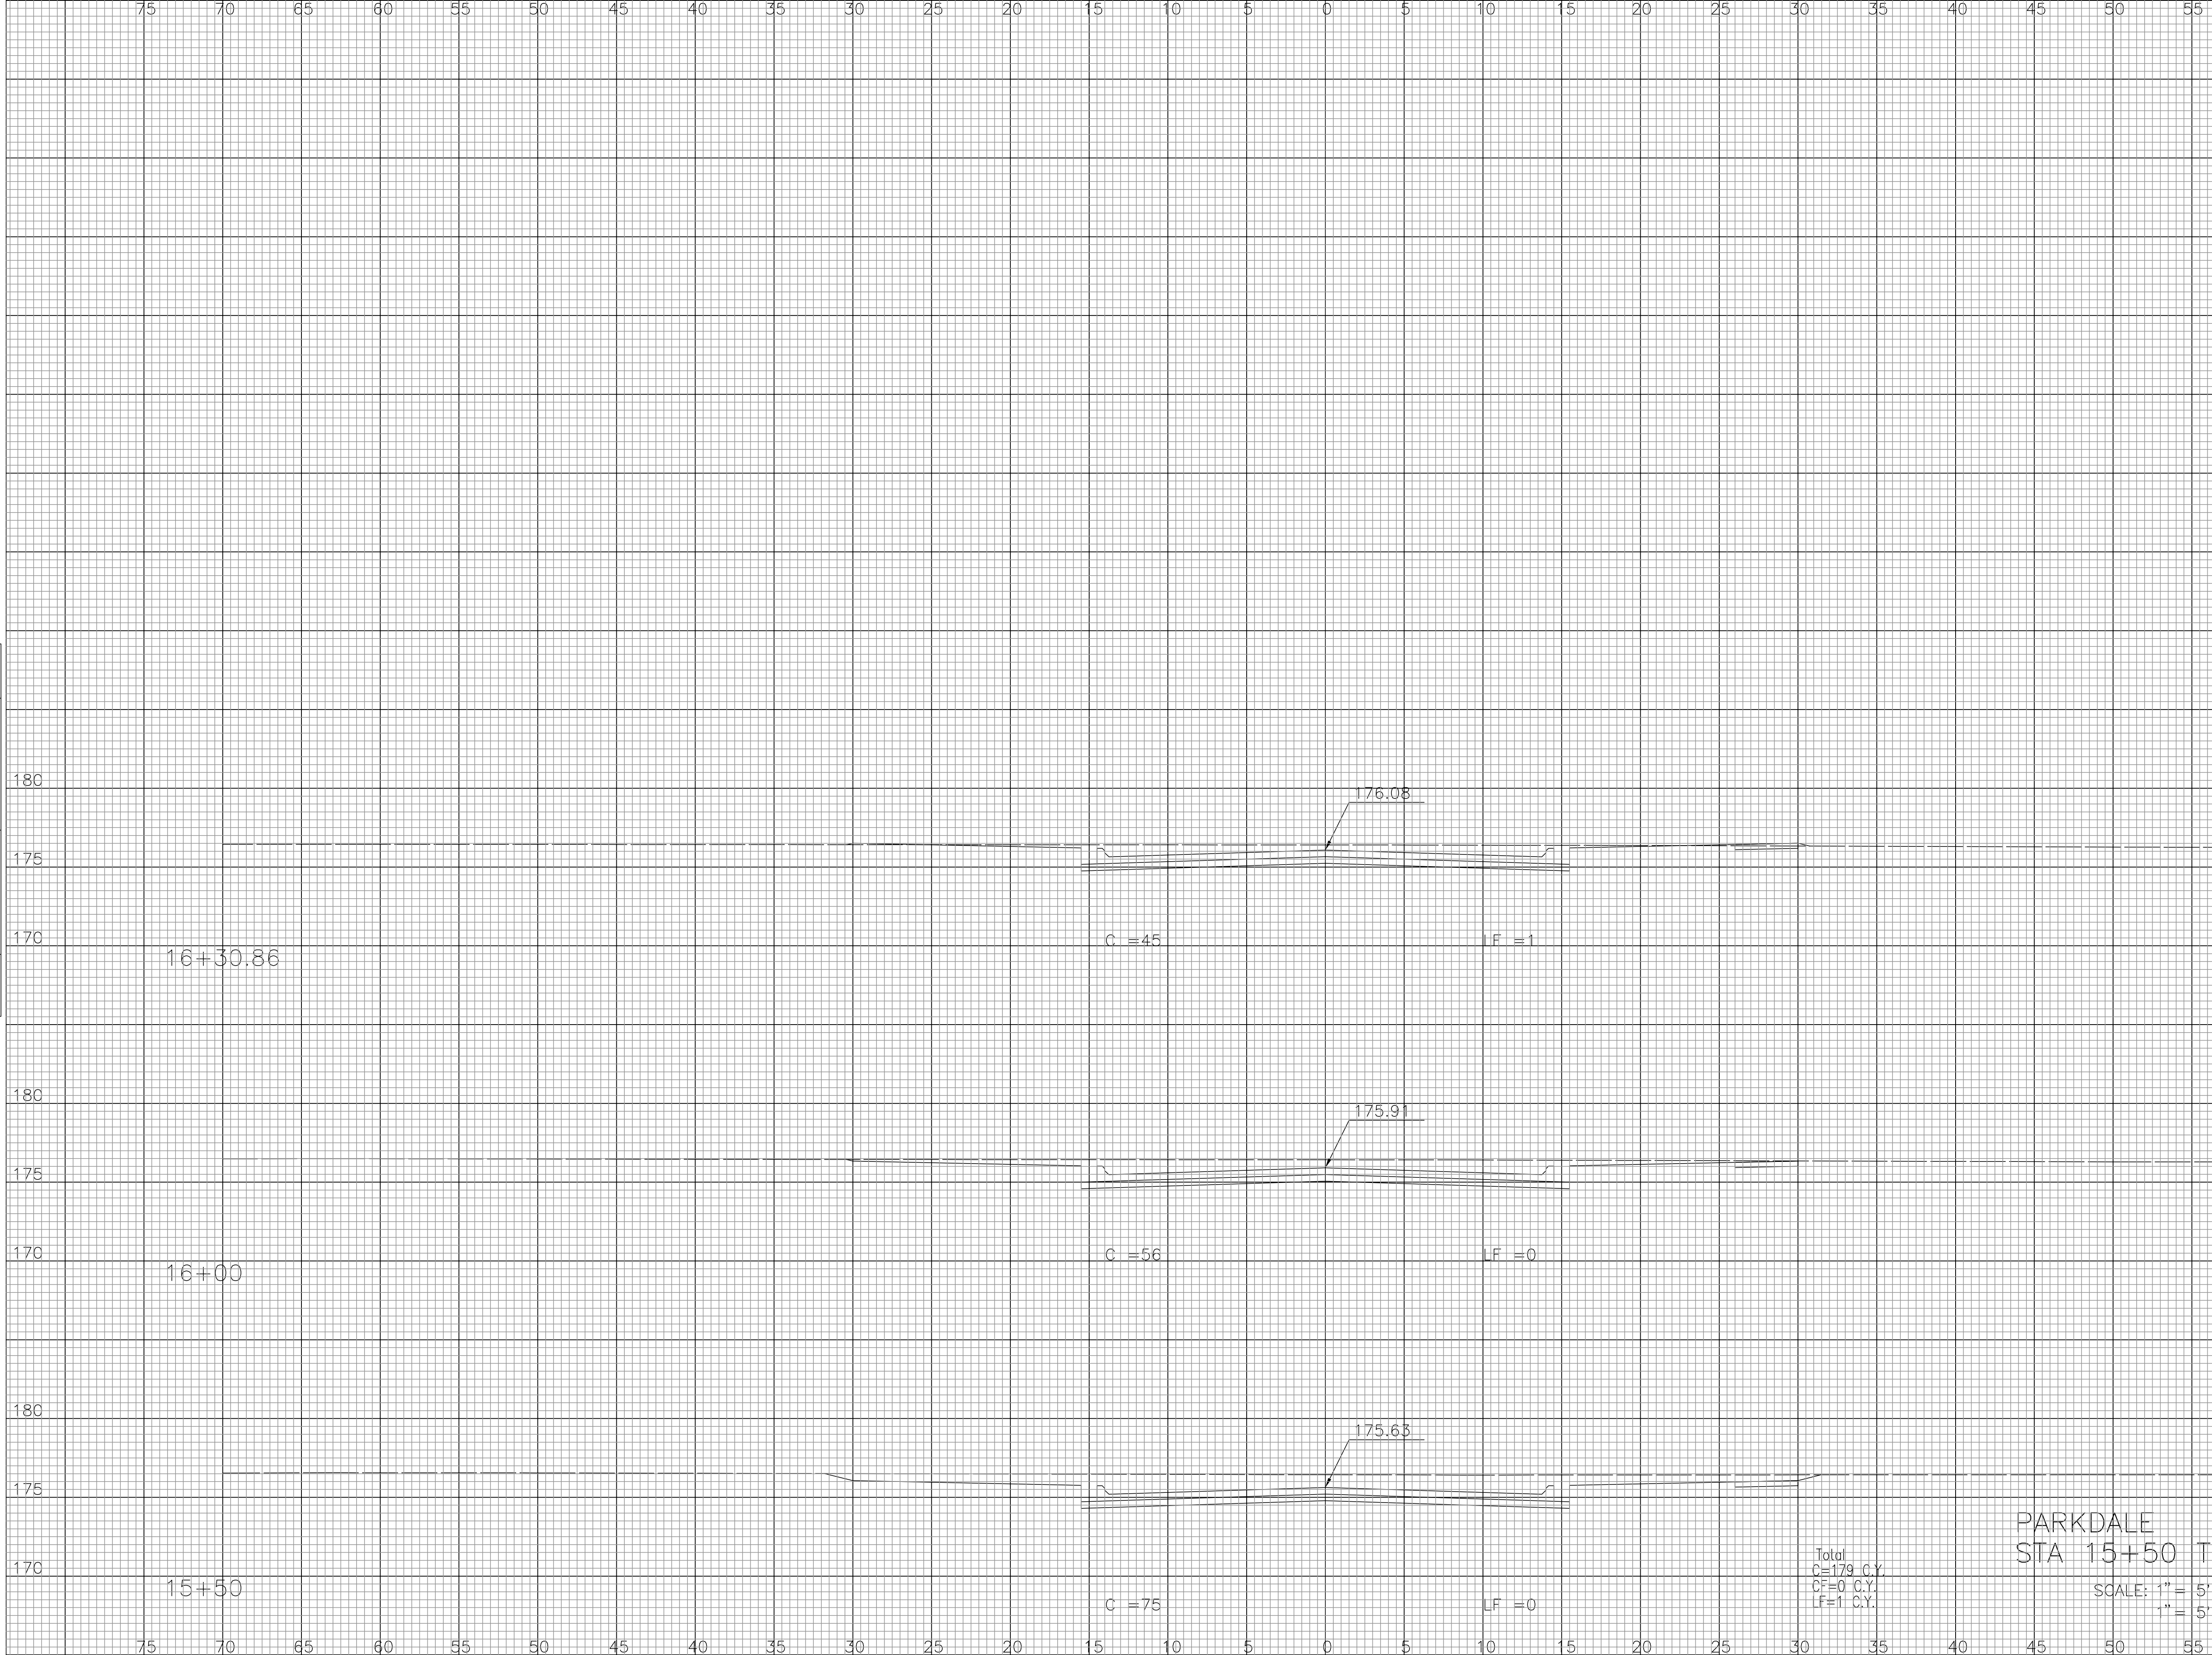

NOTE BOOK	NO.
TEMPLATE	
AREAS	
CHECKED	

DSNR: OPER: EJS SCALE: 1"=5.0'  
 J:\SENOUT\2003\03123\to City 02-05-04\dwg\str\28-xsec 02-05-2004 03:07:07 pm

PARKDALE  
 STA 15+50 TO 16+30.86  
 SCALE: 1" = 5' VERT.  
 1" = 5' HORIZ.