


PROJECT NO.	YEAR	SHEET NO.	TOTAL SHEETS
35-03123-000-0042	75	29	44

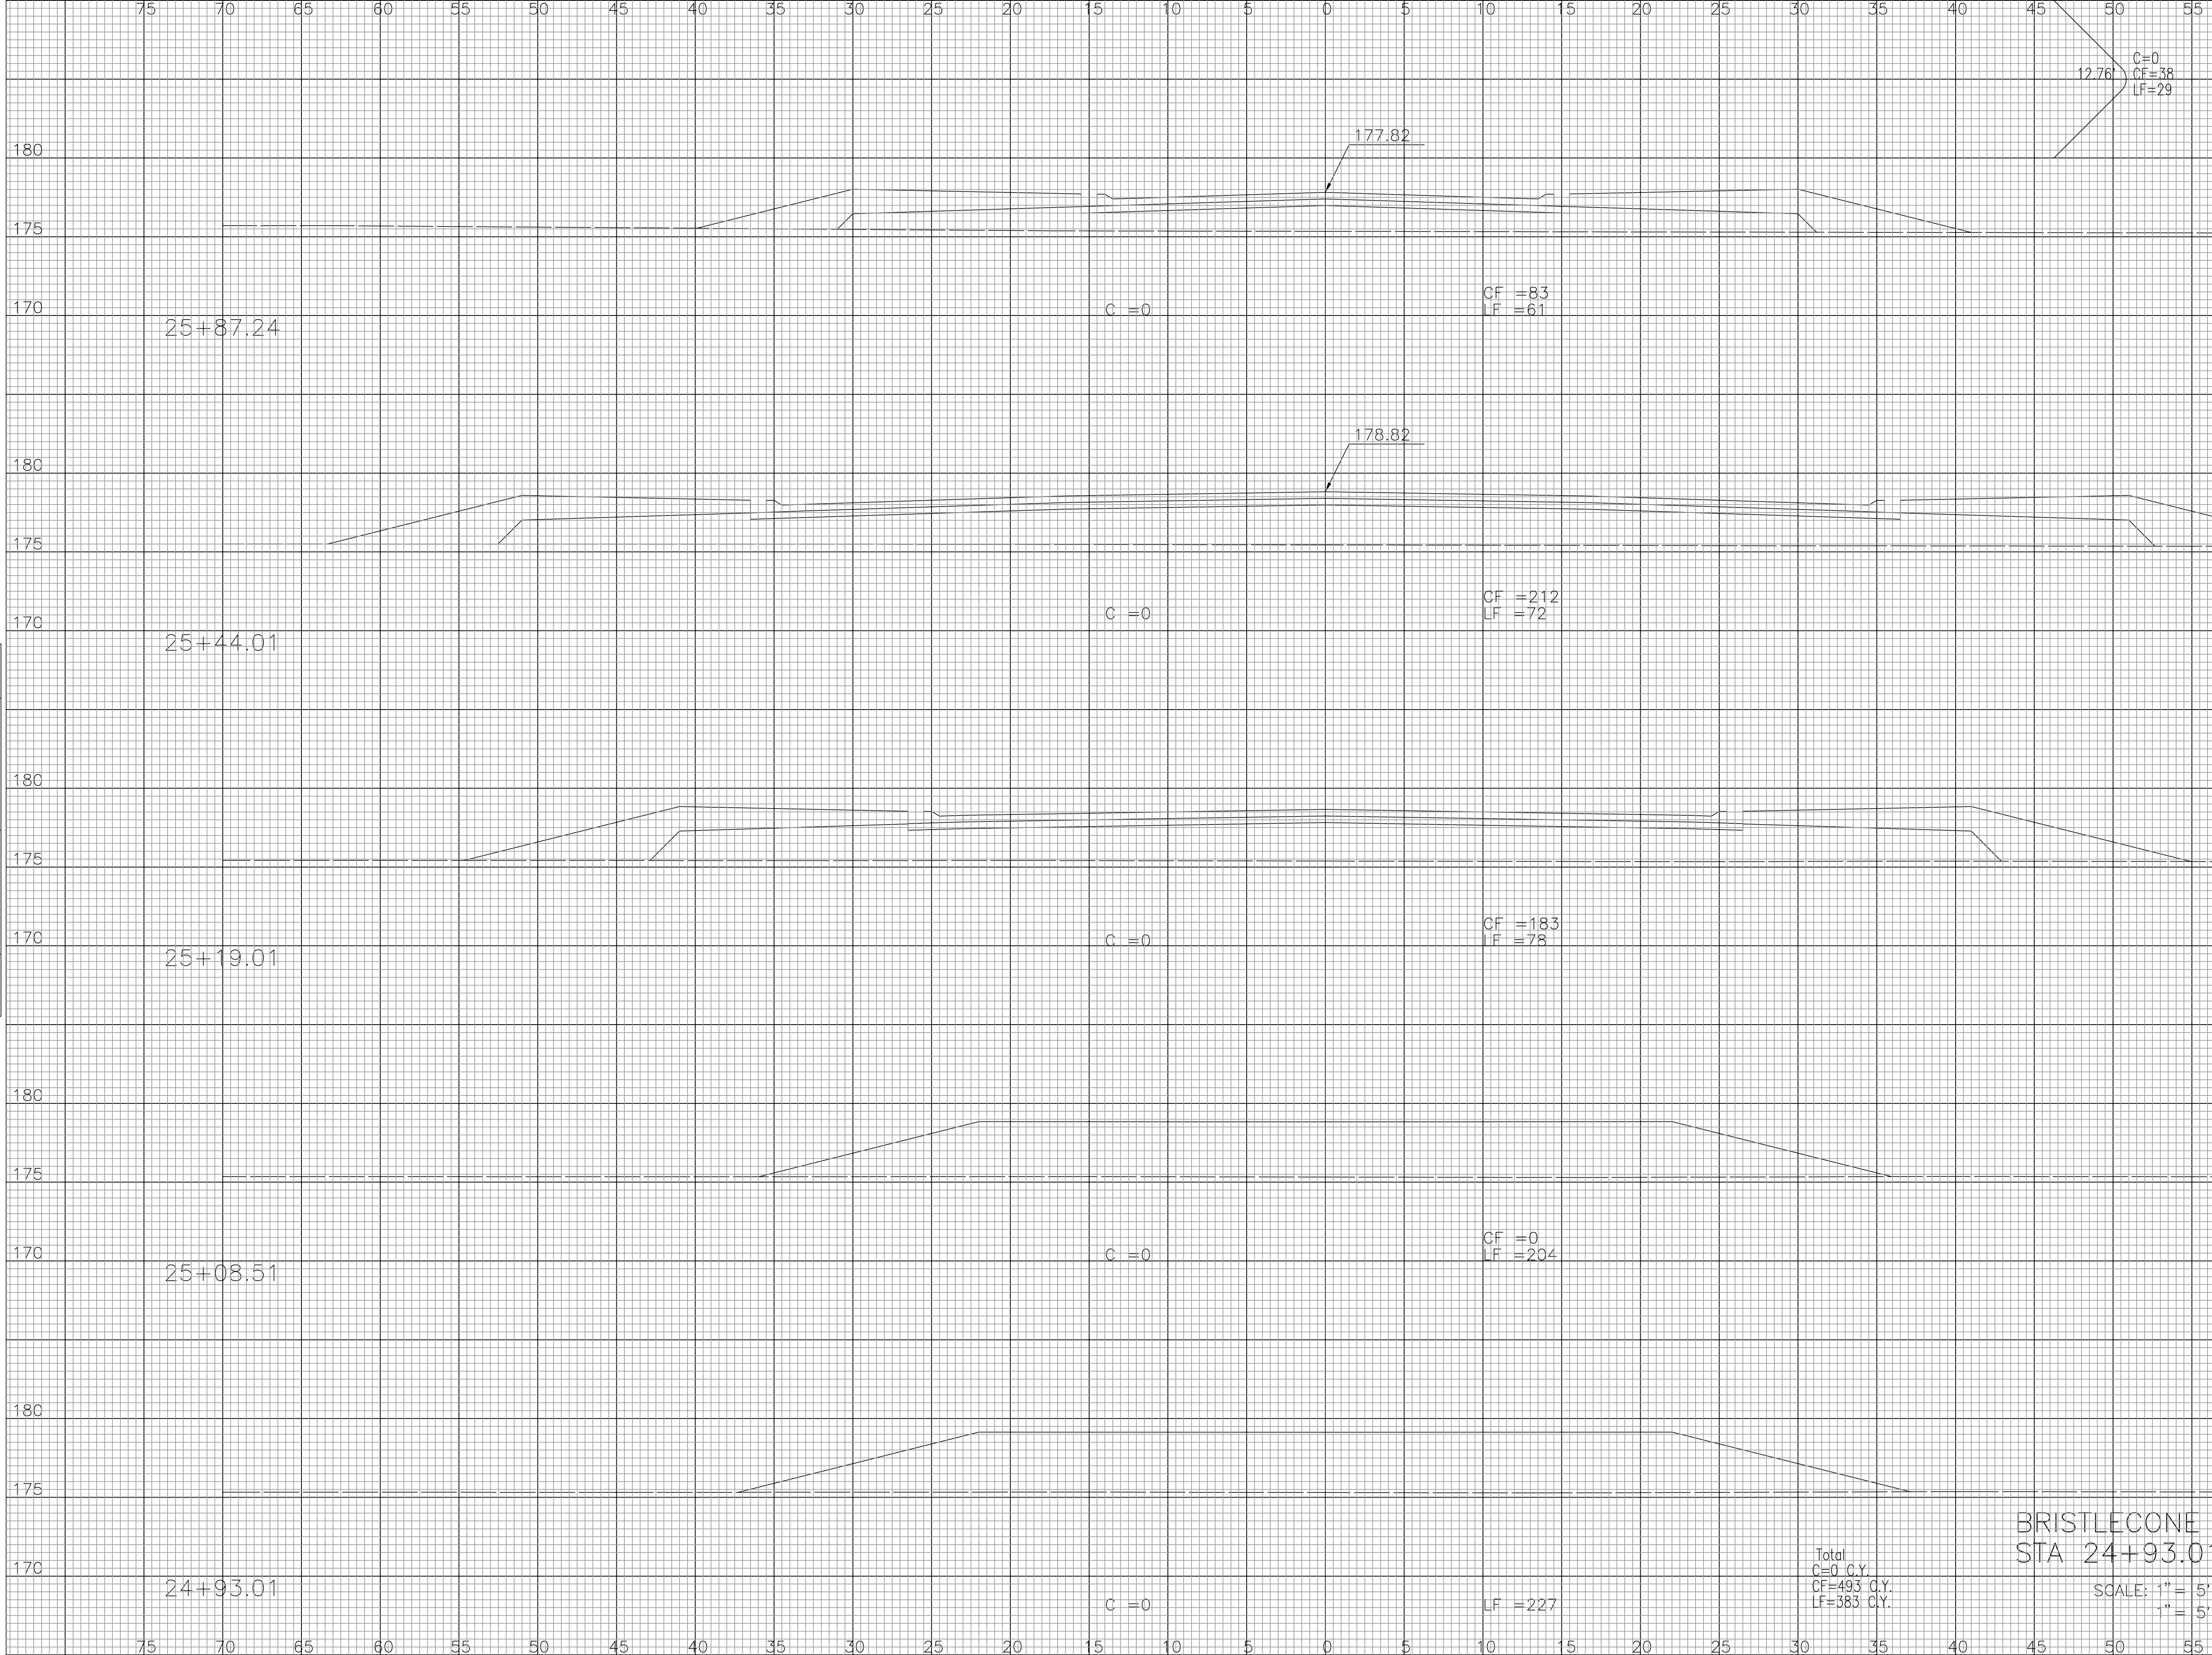

NOTE BOOK	NO.
TEMPLATE	
AREAS	
CHECKED	

DSNR: OPER: EJS SCALE: 1"=5.0'
 J:\SENOUT\2003\03123\to City 02-05-04\dwg\str\29-xsec 02-05-2004 03:08:47 pm

Total
 C=0 C.Y.
 CF=493 C.Y.
 LF=383 C.Y.

BRISTLECONE CIRCLE
 STA 24+93.01 TO 25+87.24

SCALE: 1" = 5' VERT.
 1" = 5' HORIZ.

24+93.01