


PROJECT NO.	YEAR	SHEET NO.	TOTAL SHEETS
35-03123-000-0042	75	41	44

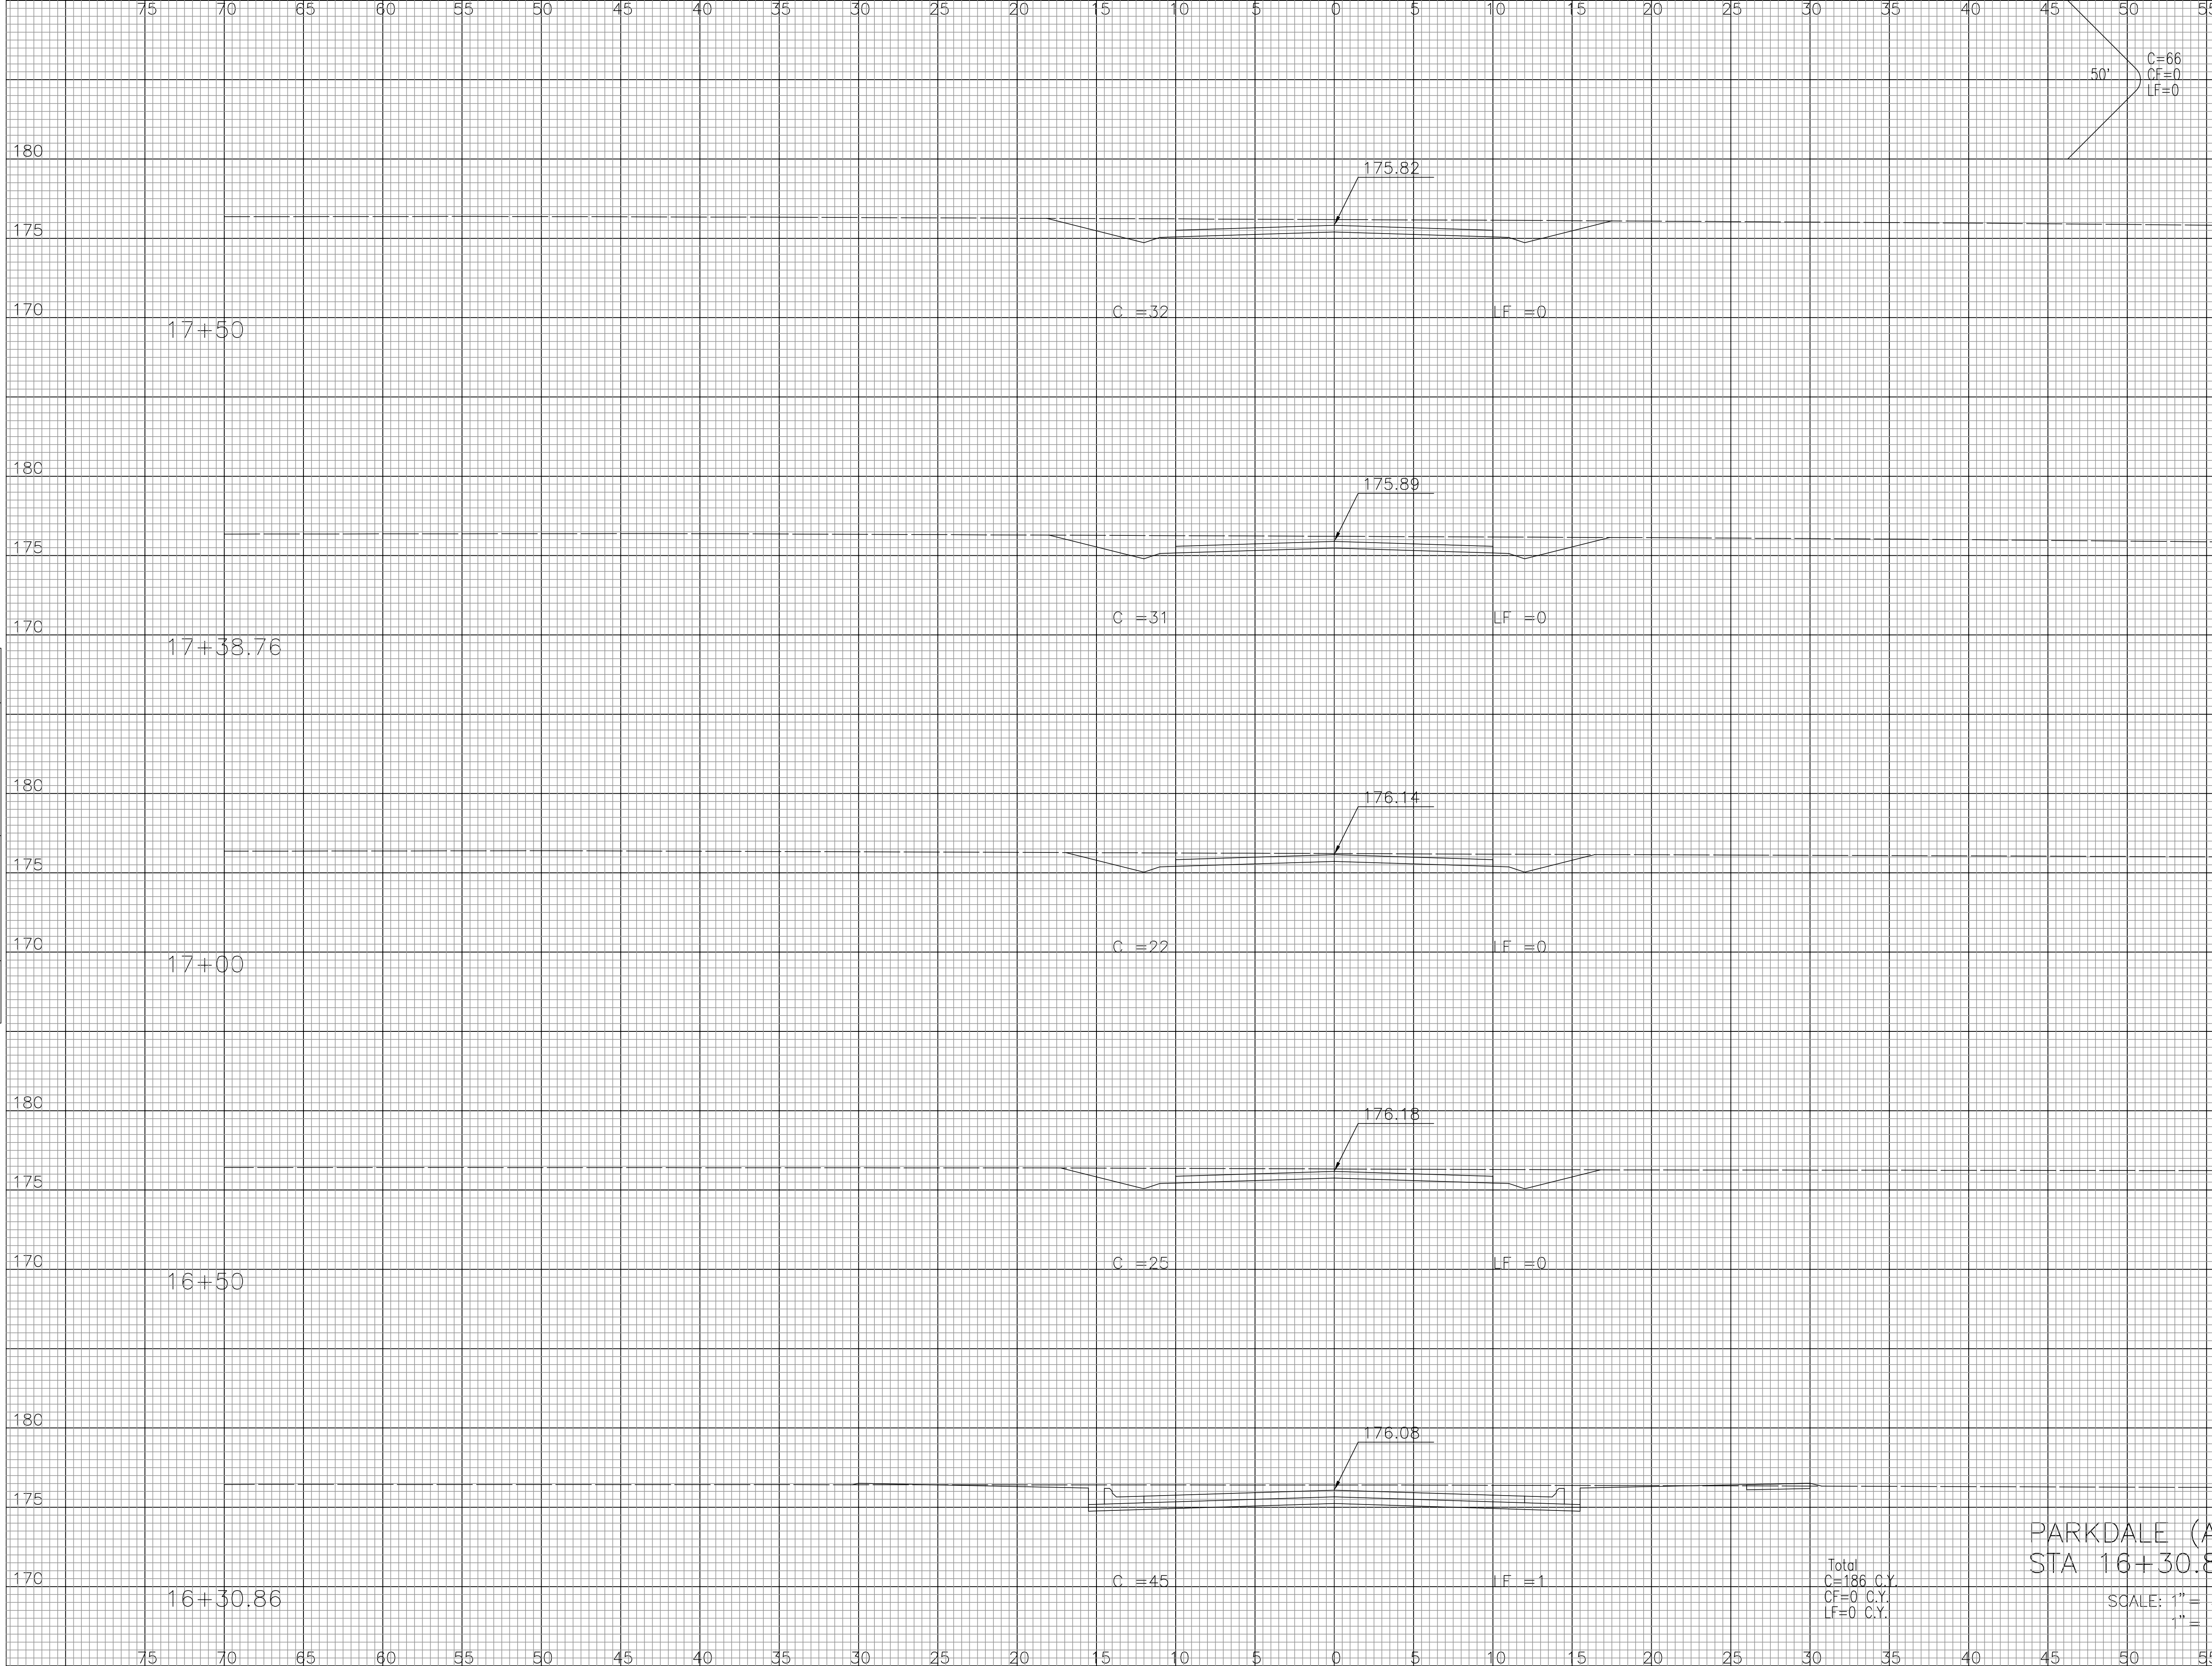

PARKDALE (ACCESS ROAD)
 STA 16+30.86 TO 17+50
 SCALE: 1" = 5' VERT.
 1" = 5' HORIZ.

Total
 C=186 C.Y.
 CF=0 C.Y.
 LF=0 C.Y.

NOTE BOOK	NO.
TEMPLATE	
AREAS	
CHECKED	

DSNR: OPER: EJS SCALE: 1=5.00
 J:\SENOUT\2003\03123\to City 02-05-04\dwg\str\41-xsec 02-05-2004 03:29:00 pm