


PROJECT NO.	YEAR	SHEET NO.	TOTAL SHEETS
35-03123-000-0042		44	44

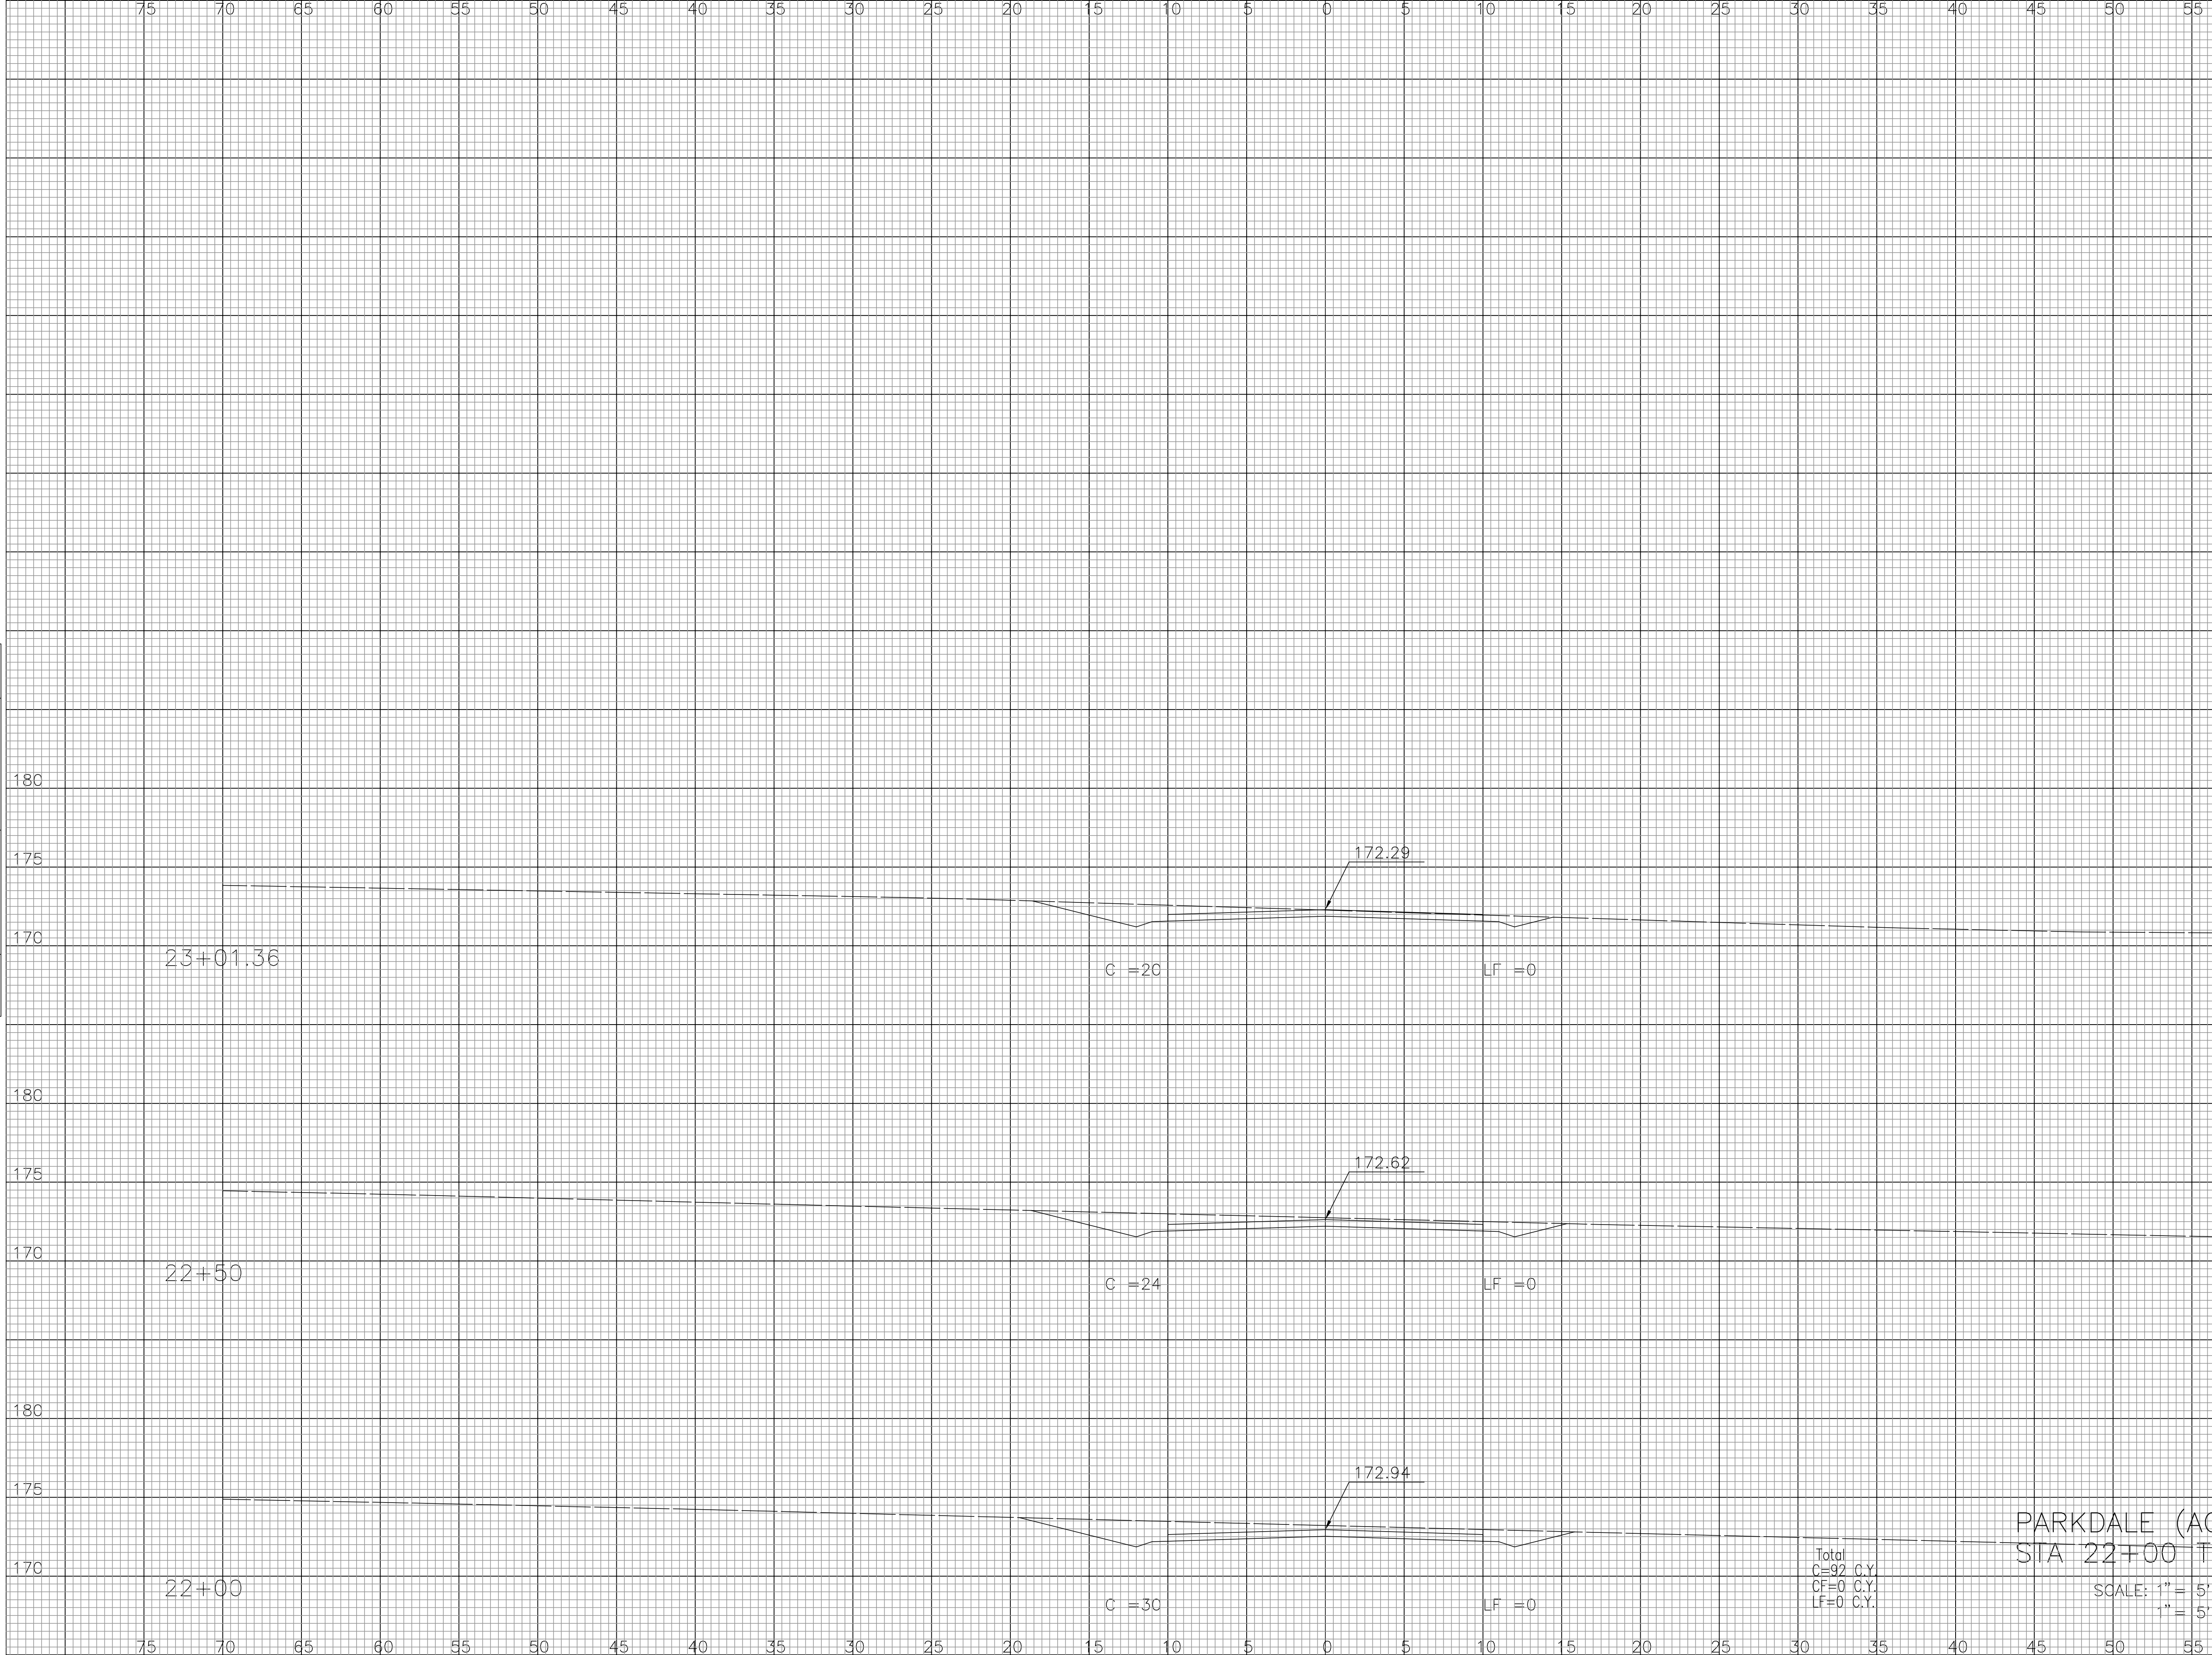

NOTE BOOK TEMPLATE
AREAS CHECKED
NO.

DSNR: OPER: EJS SCALE: 1"=5.00
 J:\SENOUT\2003\03123\to City 02-05-04\dwg\str\44-xsec 02-05-2004 03:33:37 pm

Total
 C=92 C.Y.
 CF=0 C.Y.
 LF=0 C.Y.

PARKDALE (ACCESS ROAD)
 STA 22+00 TO 23+01.36

SCALE: 1" = 5' VERT.
 1" = 5' HORIZ.

51.36'
 C=42
 CF=0
 LF=0

50'
 C=50
 CF=0
 LF=0