


**FOX RIDGE ADDITION - PHASE 5
CROSS SECTIONS
RED FOX CIRCLE**

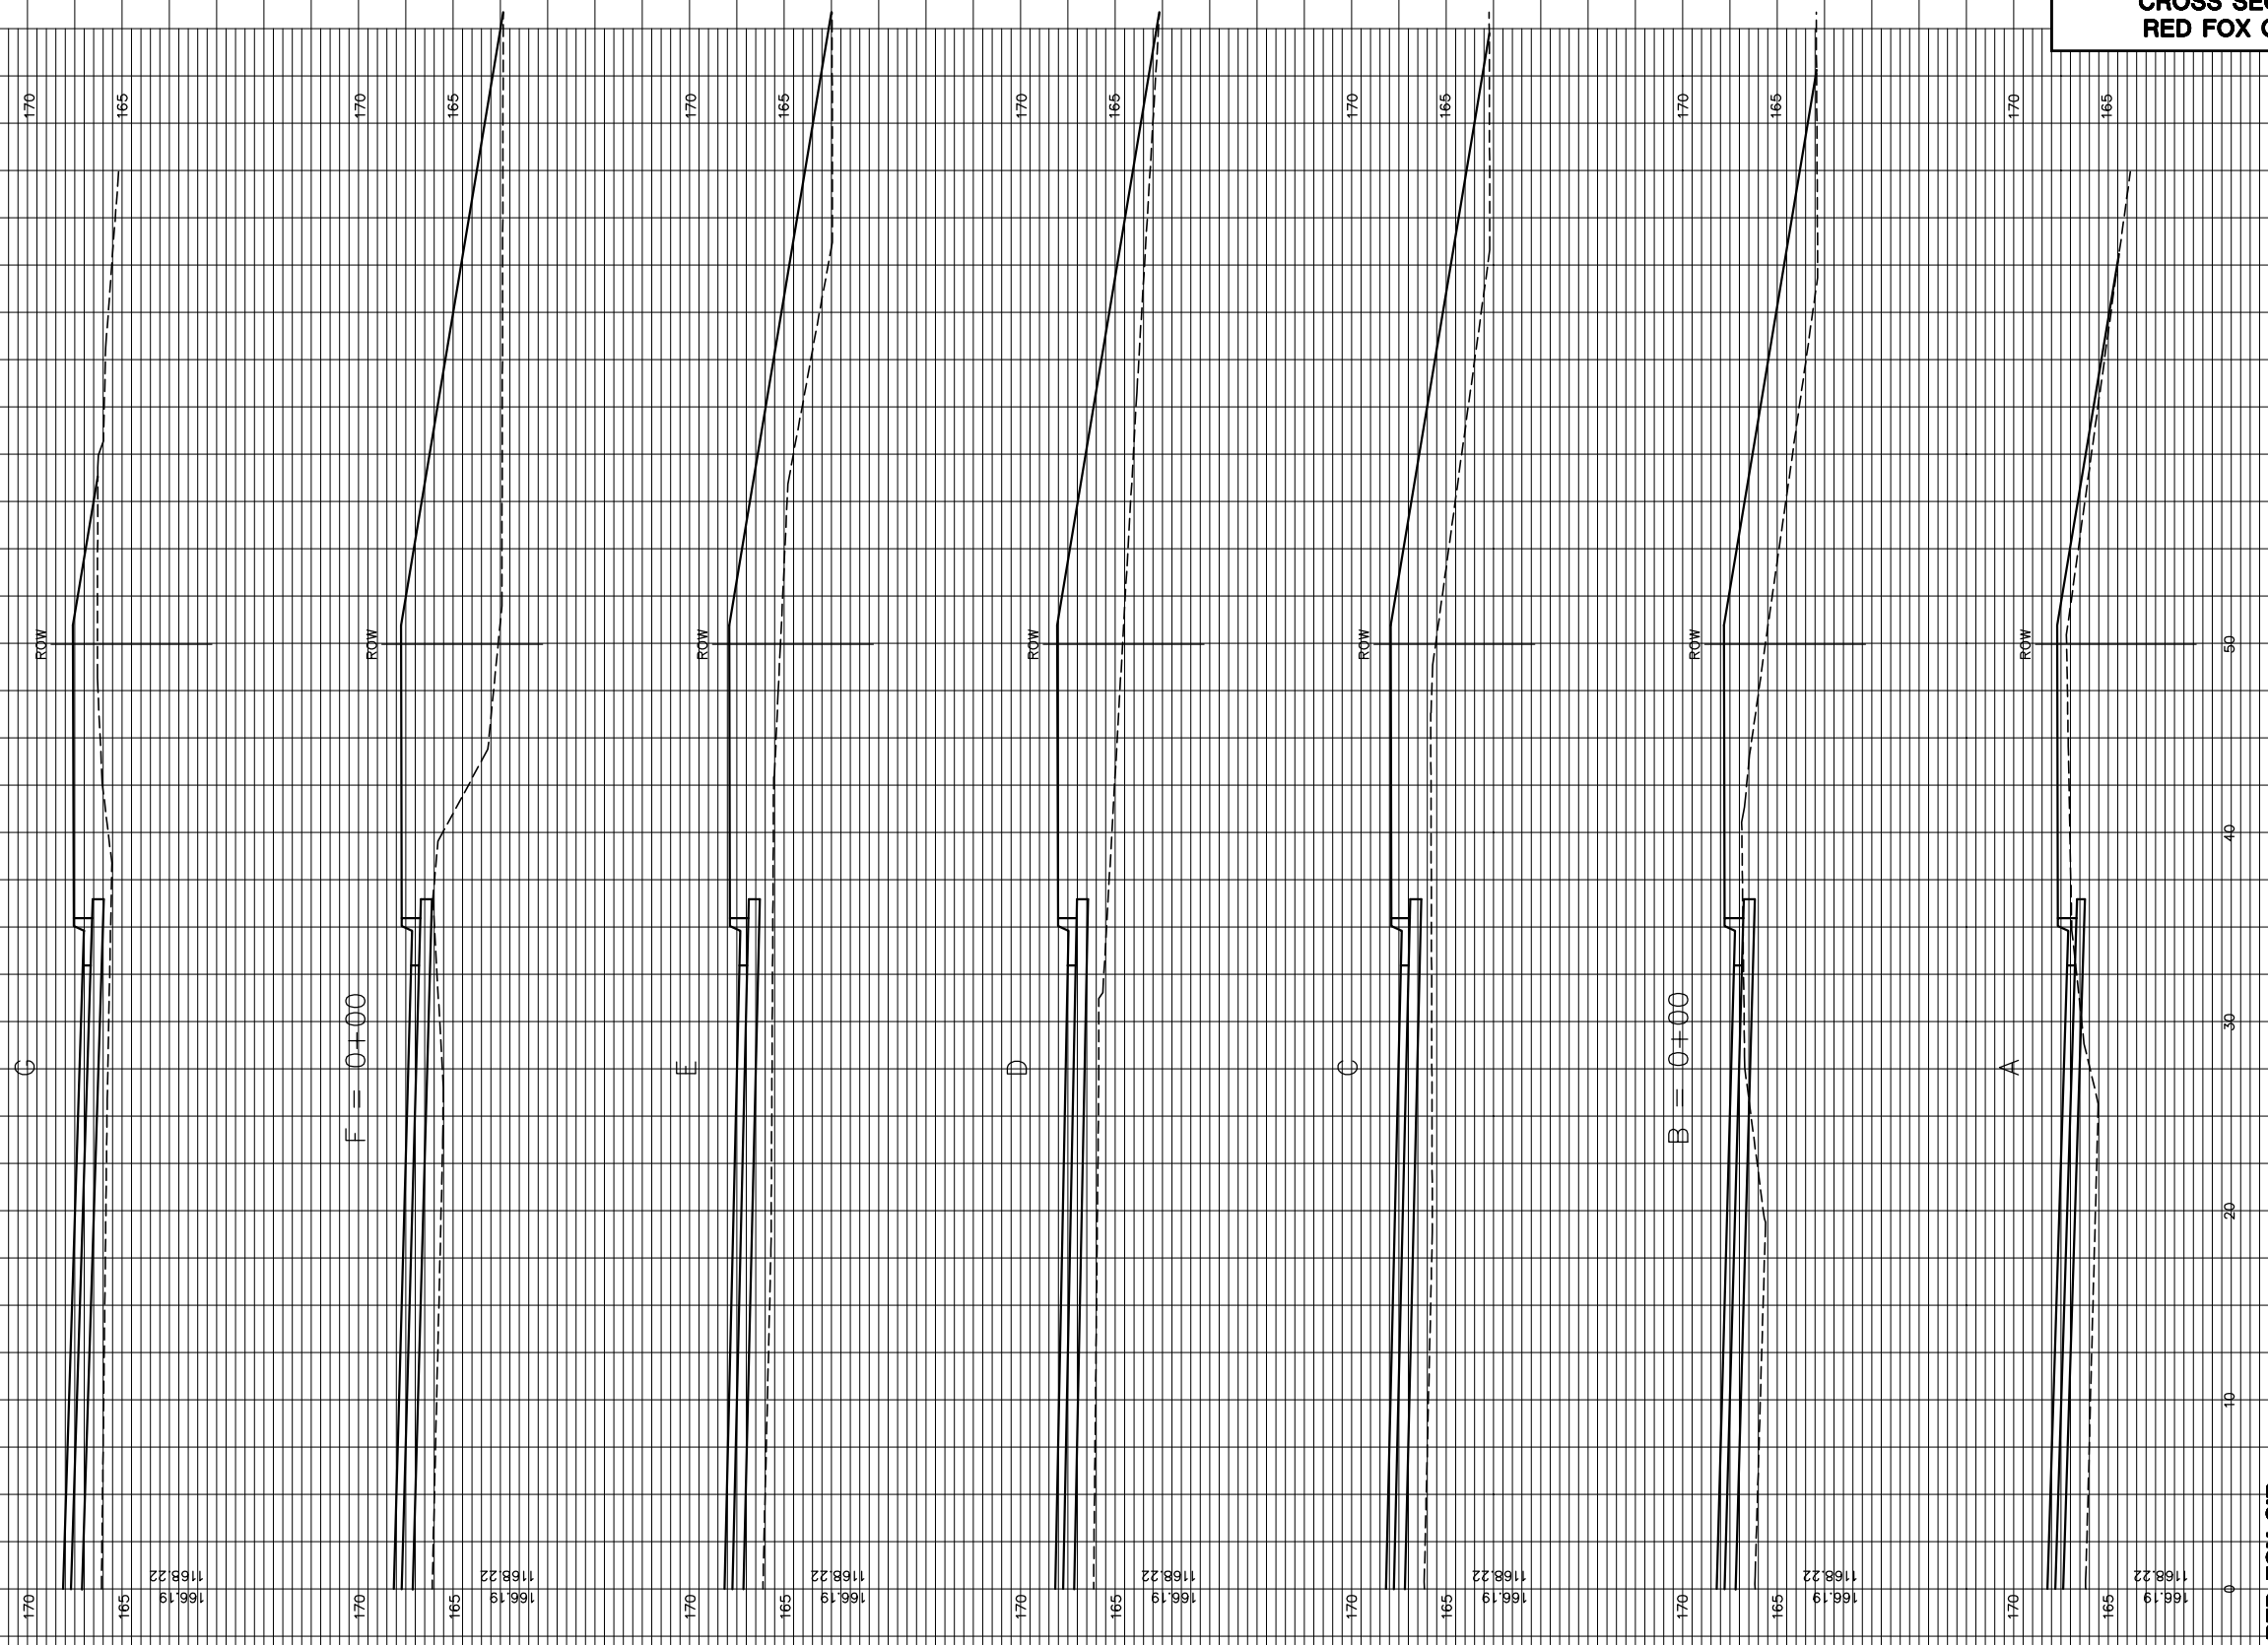

RED FOX CIR