
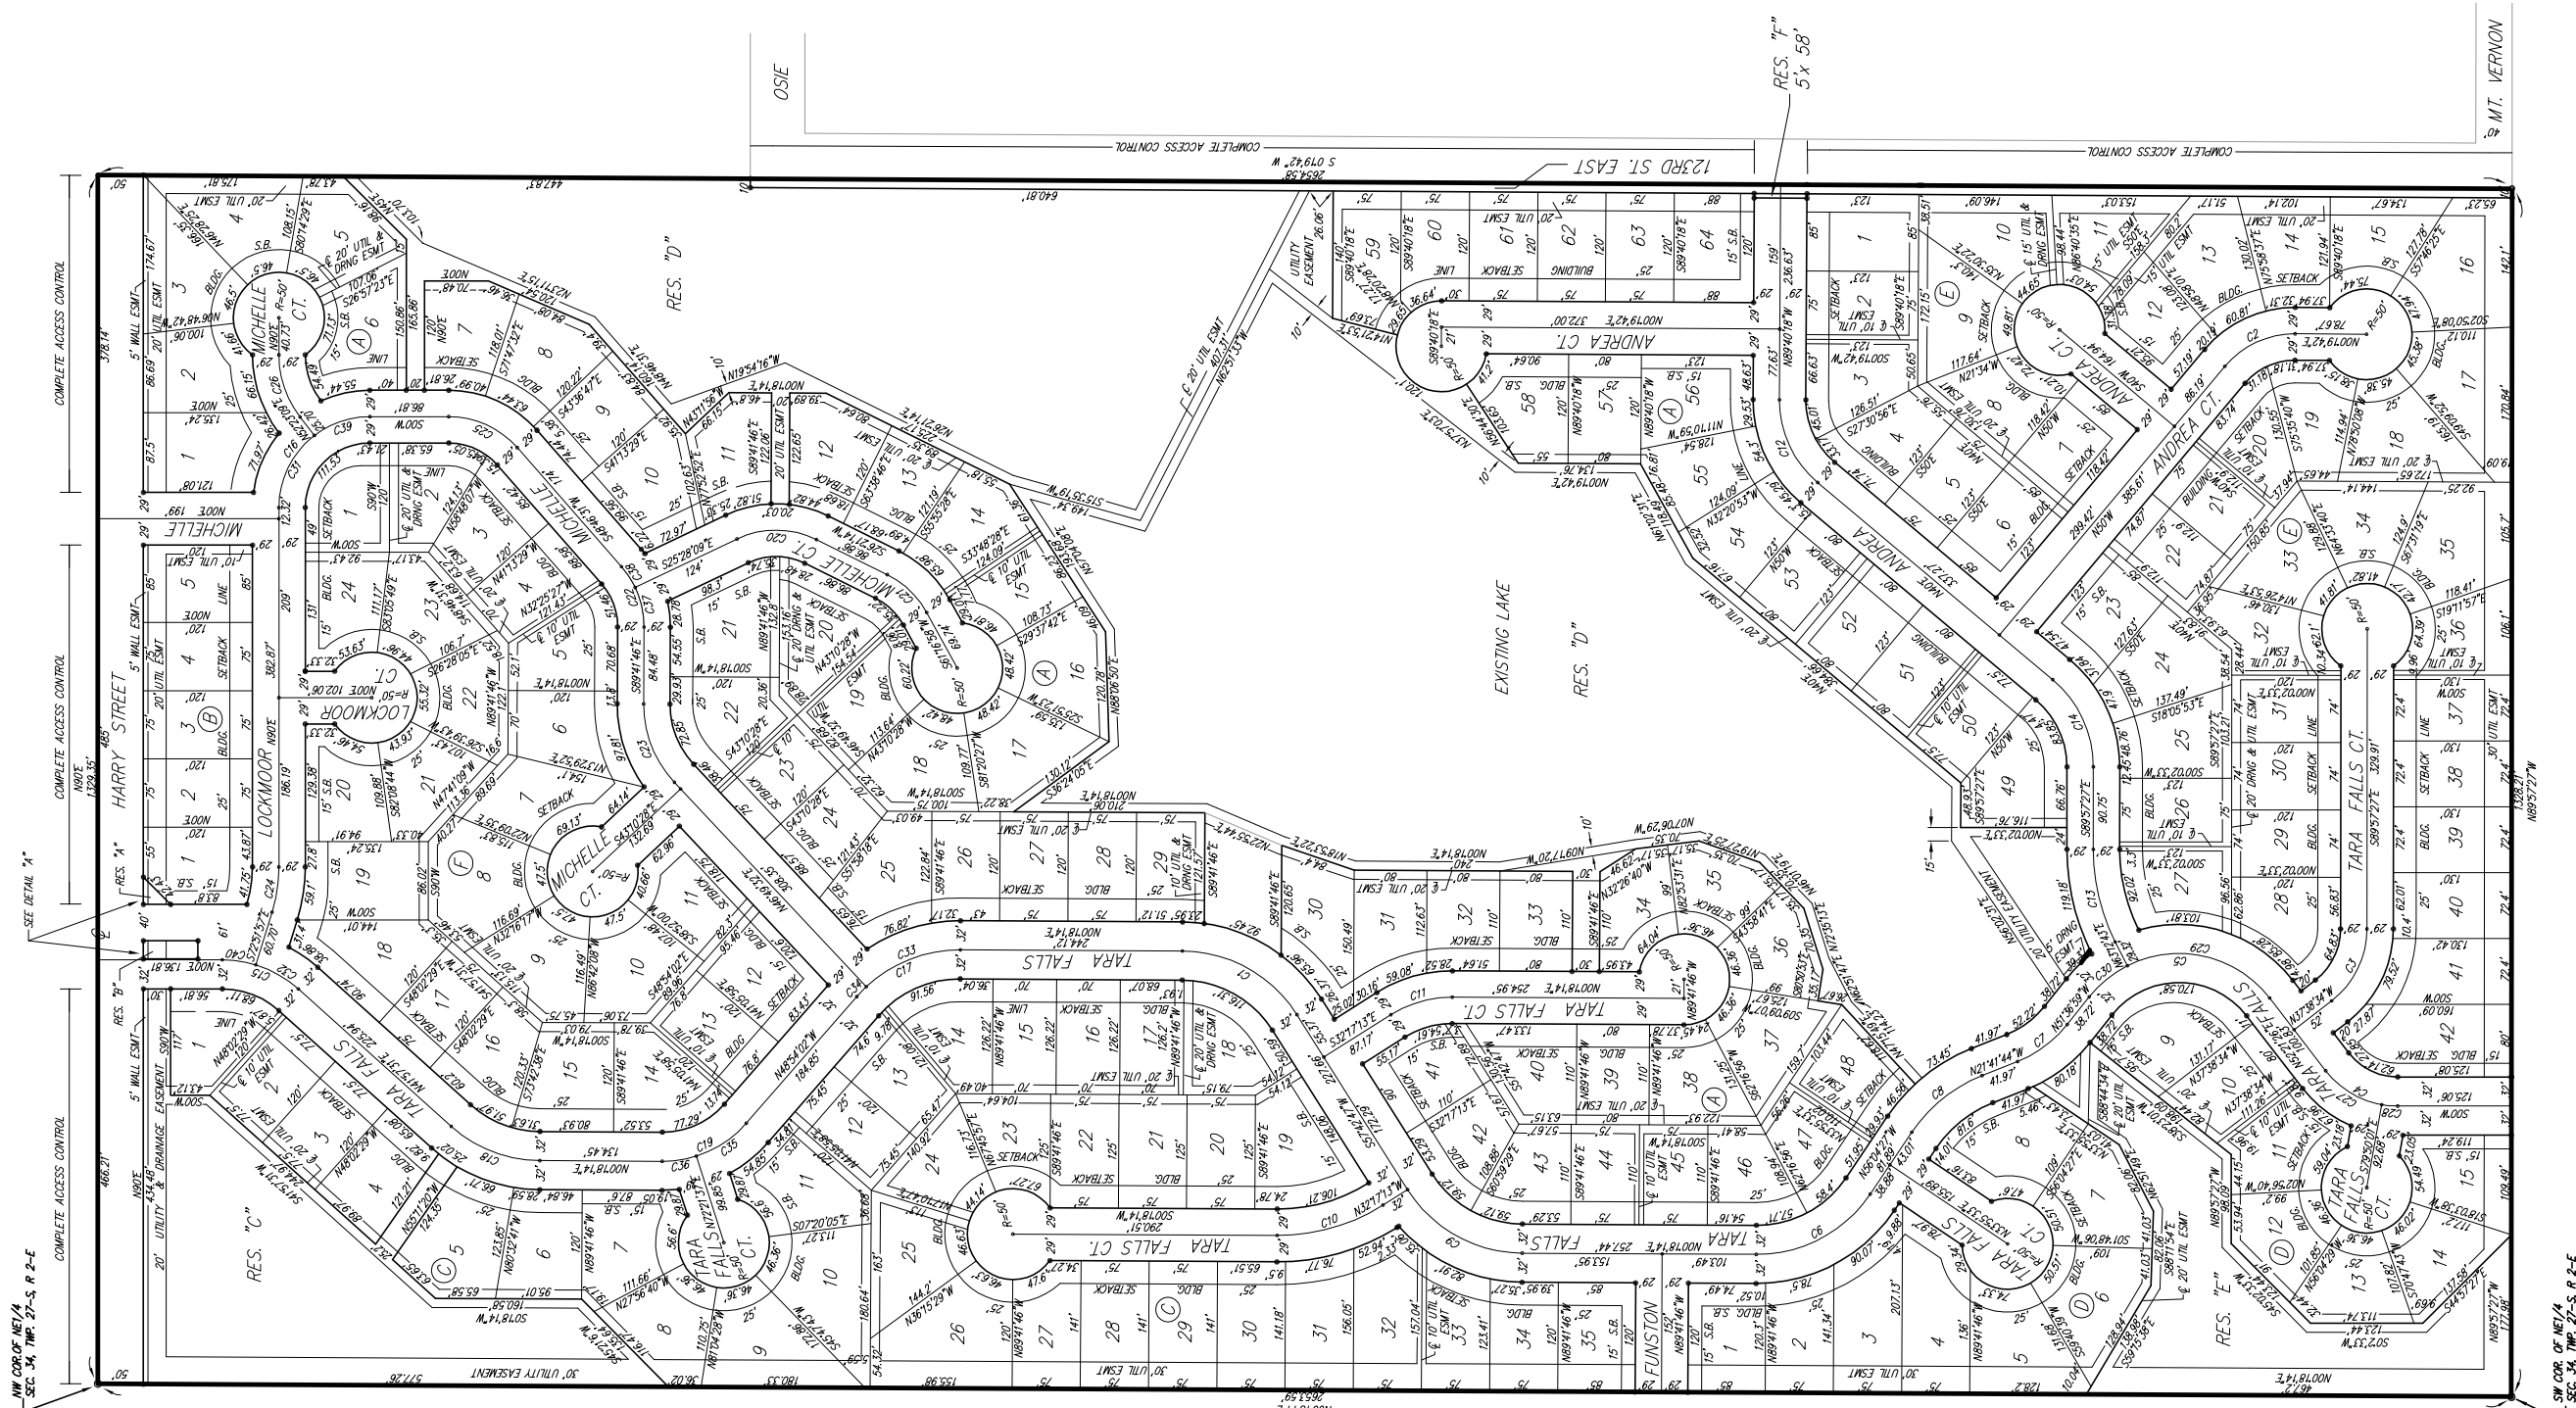


TARA FALLS ADDITION

SEDGWICK COUNTY, KANSAS

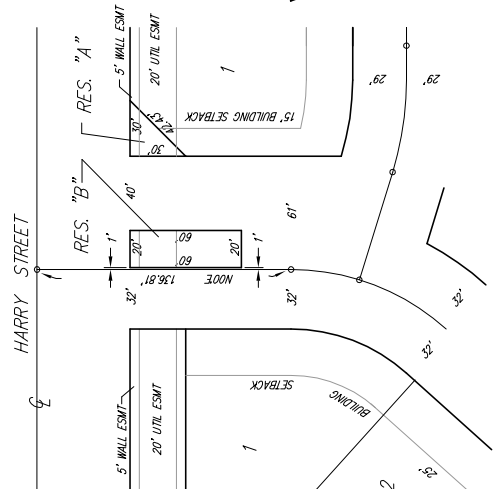

SCALE: 1" = 100'

- = 1/2" REBAR W/30# CAP (SET)
- = 1/2" IRON IN THIMBLE (FOUND)
- = 1/2" REBAR W/3/8" CAP (FOUND)
- ◌ = 40# NAIL (FOUND)

BENCHMARK:
P.R. SPINE IN UTILITY POLE, 48" WEST AND 40" SOUTH
OF THE S.W. COR. SEC. 27, 27.25, 27.5E.
ELEV. 1572.19 CITY DATUM
ELEV. 1544.89 M.G.D. 4.

CURVE	LENGTH	RADIUS	DELTA

MINIMUM BUILDING PAD ELEVATION FOR LONEST OPENING INTO STRUCTURES	LOT NO.	ELEVATION (M.G.D.)

REVISED

TARA FALLS ADDITION FINAL PLAT WICHITA, KANSAS

Ruggles & Bohm, P.A.
Engineering, Surveying, Land Planning

924 North Main
Wichita, Kansas 67203
www.rbkansas.com

(316) 264-8008
(316) 264-4821 fax
E-mail: info@rbkansas.com

DESIGN MWS
DRAWN MWS
REVIEW
UTILITY
SHEET OF

DRAWING FILE: Tara Falls Addition Plat Copy
PROJECT NUMBER: 468-83706
DATE: Sept. 22, 2003