

 
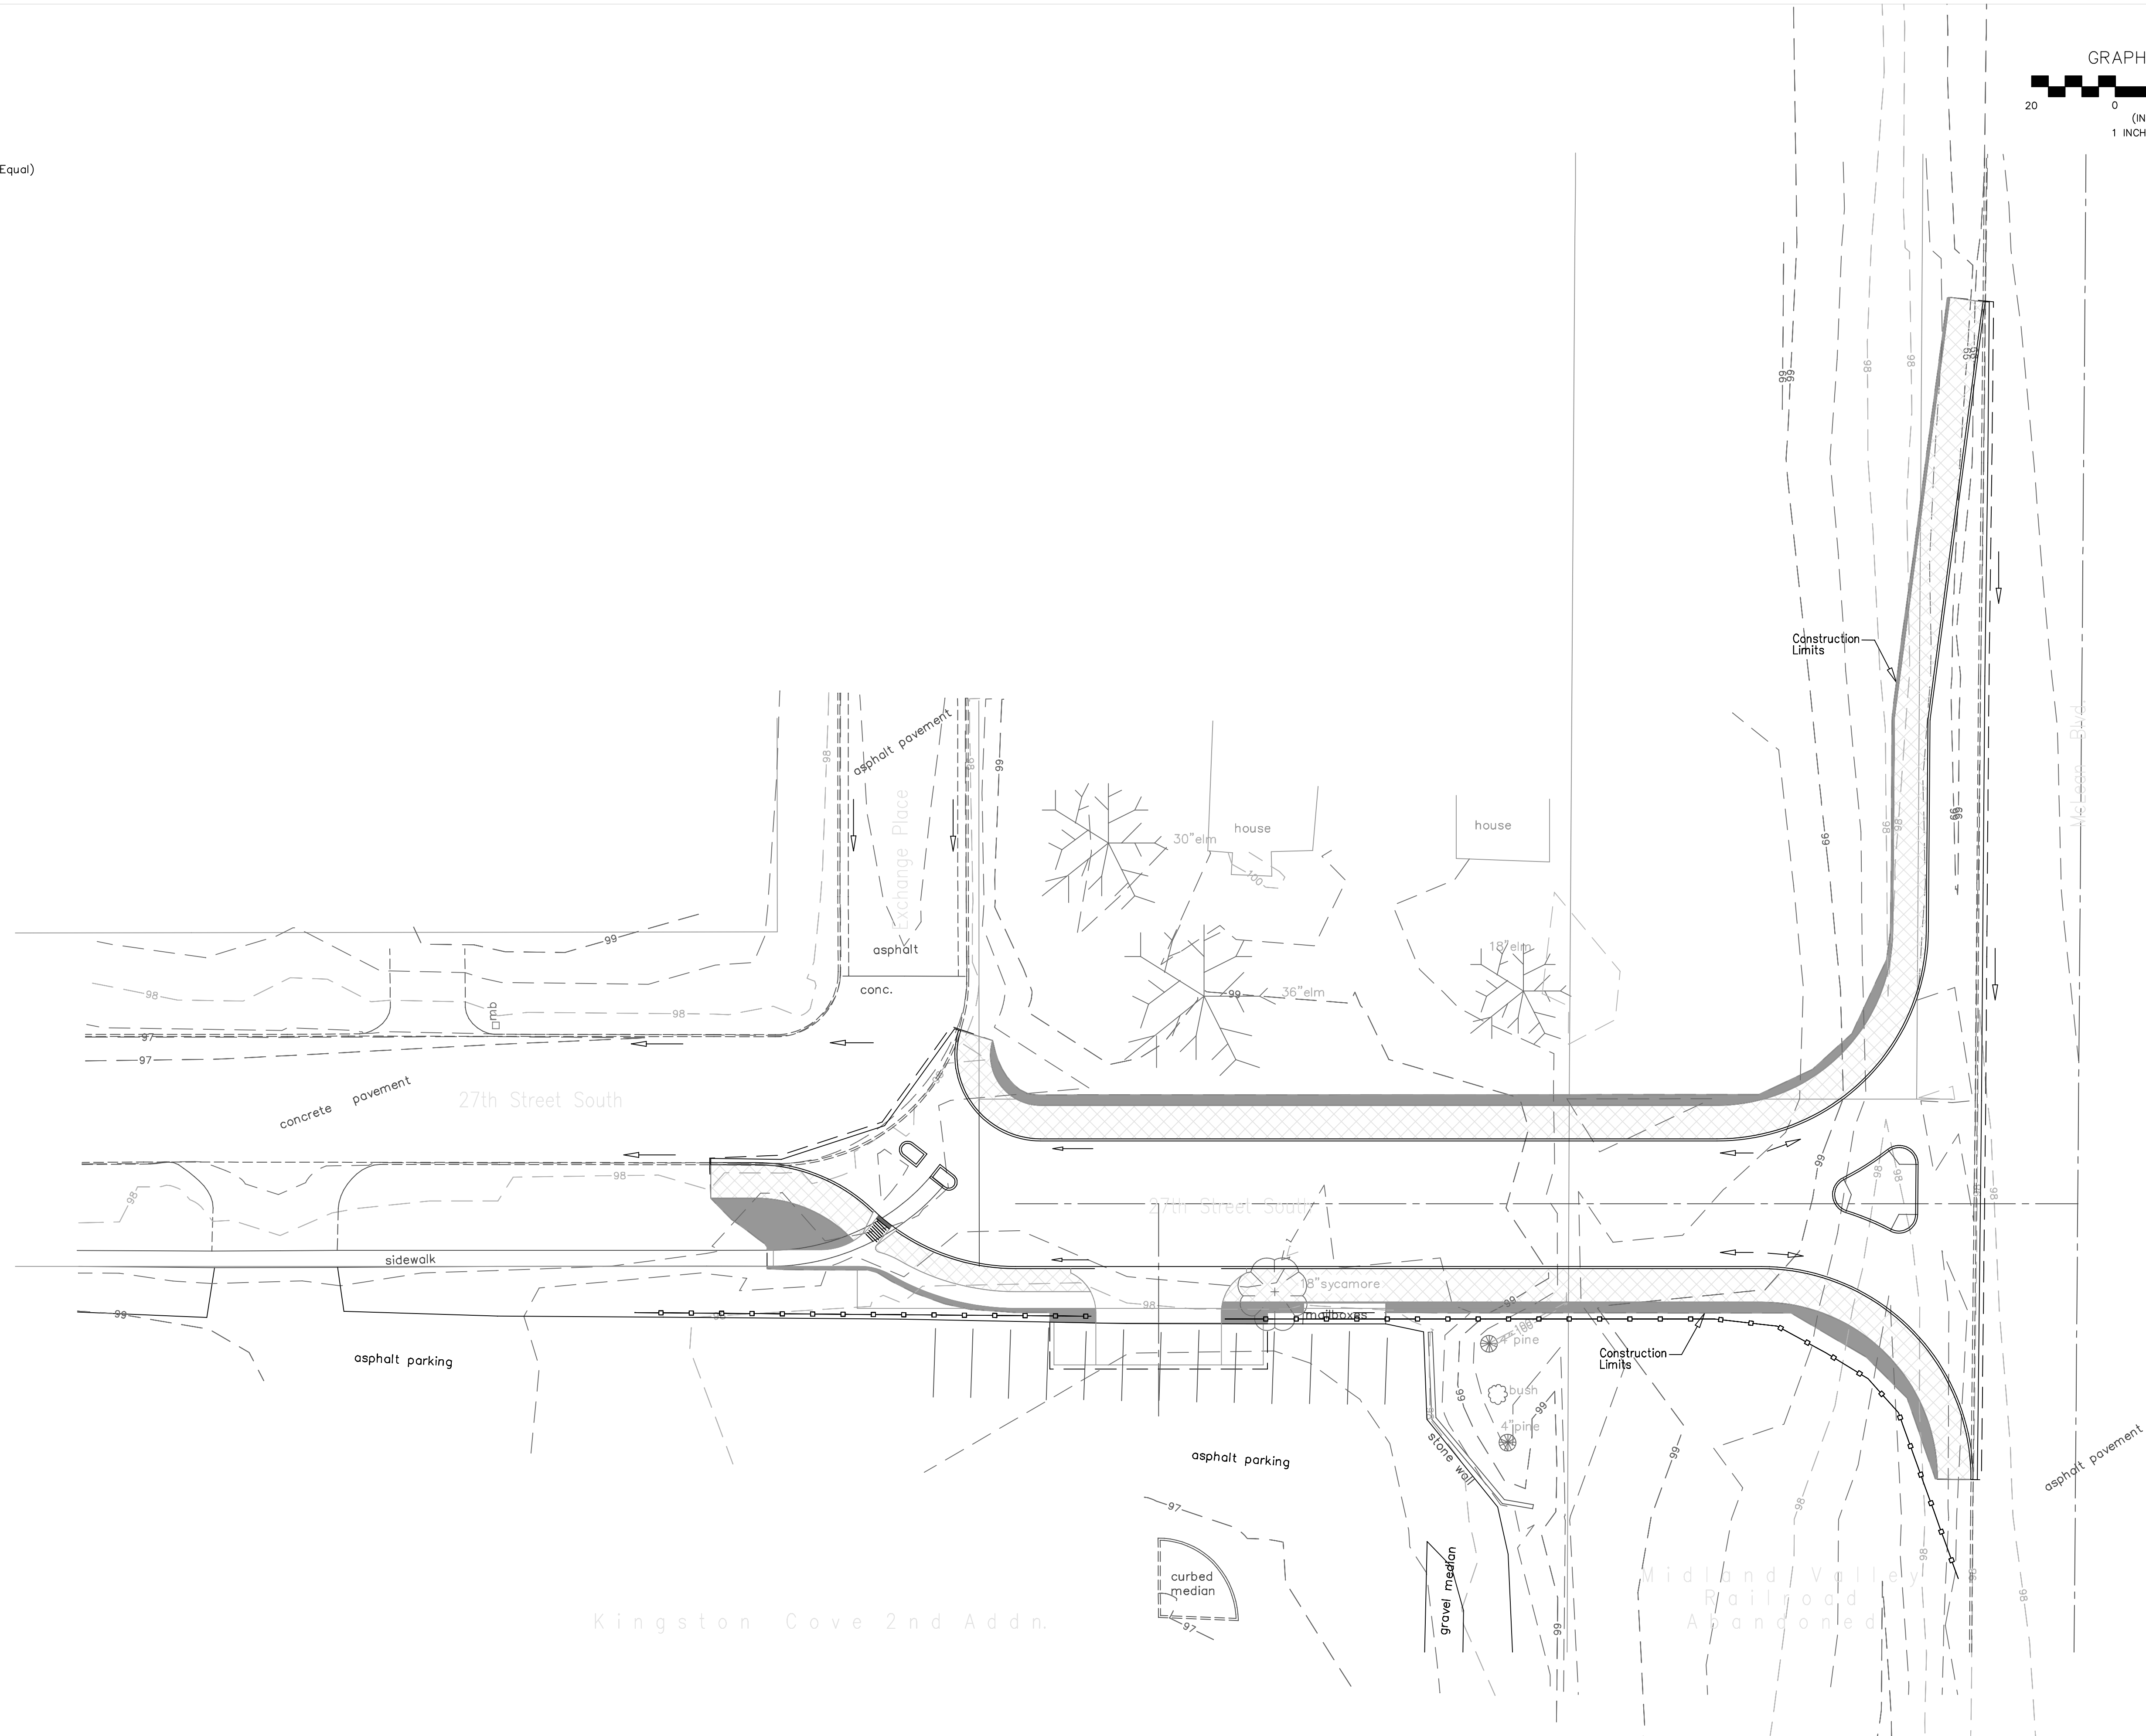
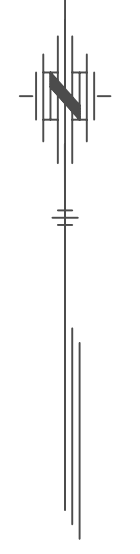
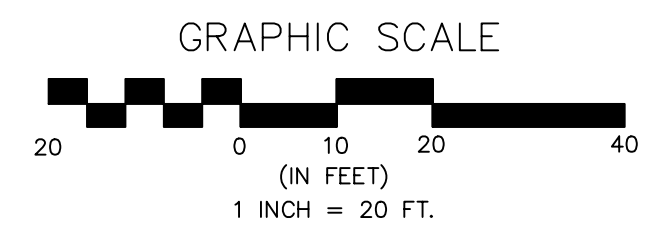
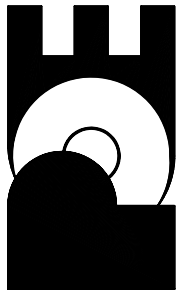


LEGEND

-  Permanent Seeding Area
Total = 150 pounds Fescue Seed or Sod
-  Excelsior Mat (or Approved Equal)
Over Permanent Seeding
Total Area = 612 Sq. Yds.
-  Silt Fence Barrier



KINGSTON COVE 2nd ADDITION STREET IMPROVEMENTS STORM WATER POLLUTION PREVENTION PLAN CITY OF WICHITA, KANSAS JAMES ARMOUR, P.E. - CITY ENGINEER			
No.	Date	By	Approved
POE & ASSOCIATES, INC. CONSULTING ENGINEERS 5940 E. Central, Suite 200 ■ Wichita, KS 67208-4242 Phone 316/685-4114 ■ FAX 316/685-4444			
			
FINAL Designed By: K. Hill / J. Dickman Drawn By: K. Hill / J. Dickman P.e. Job No.: 1780 Date: March 2004			
Sheet 17 of 18			