
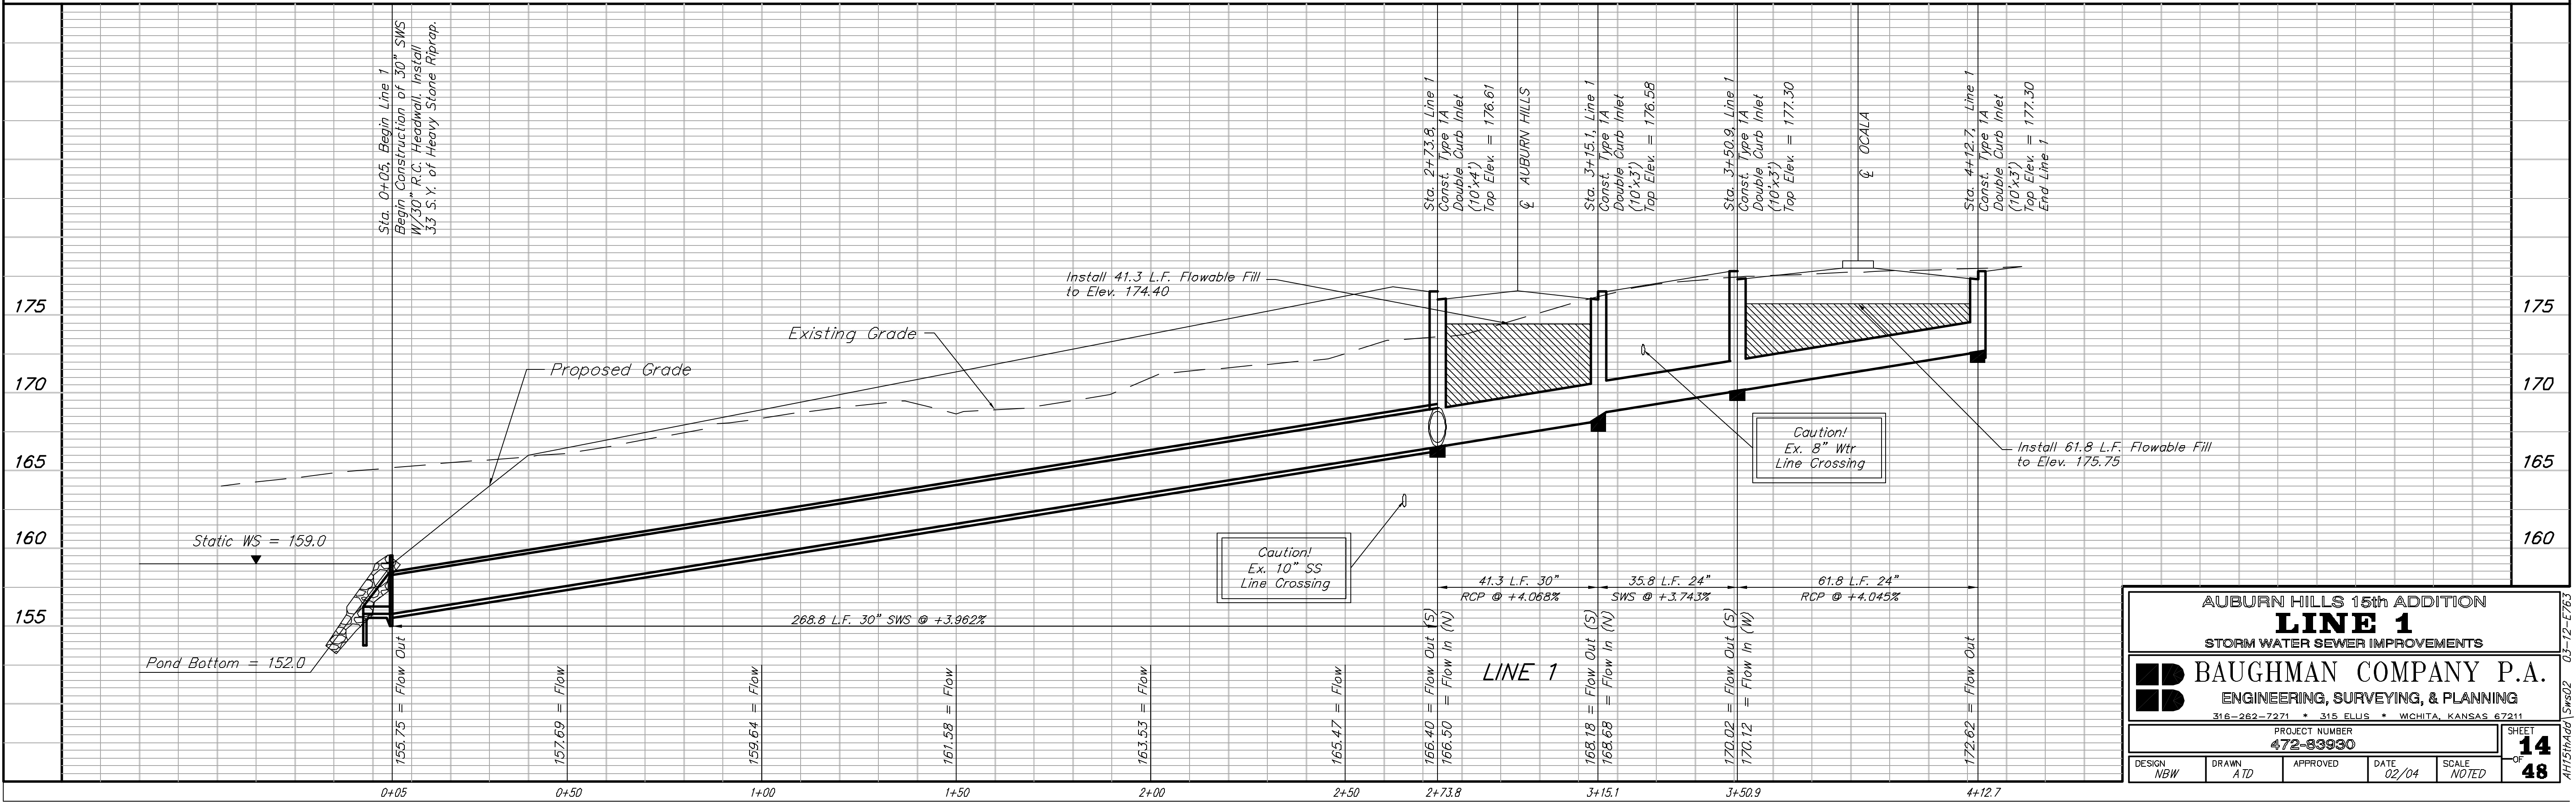


**BENCHMARKS:**  
 City Disc In I.C. Adj. to F.H. 38'  
 South of intersection of Onewood  
 and Auburn Hills.  
 Elev. = 178.48 (City Datum)

"□" cut in south curb of Onewood  
 272' west of C.L. Auburn Hills.  
 Elev. = 179.73 (City Datum)

Scale: 1" = 20' Horizontal  
 1" = 5' Vertical  
 • = Iron

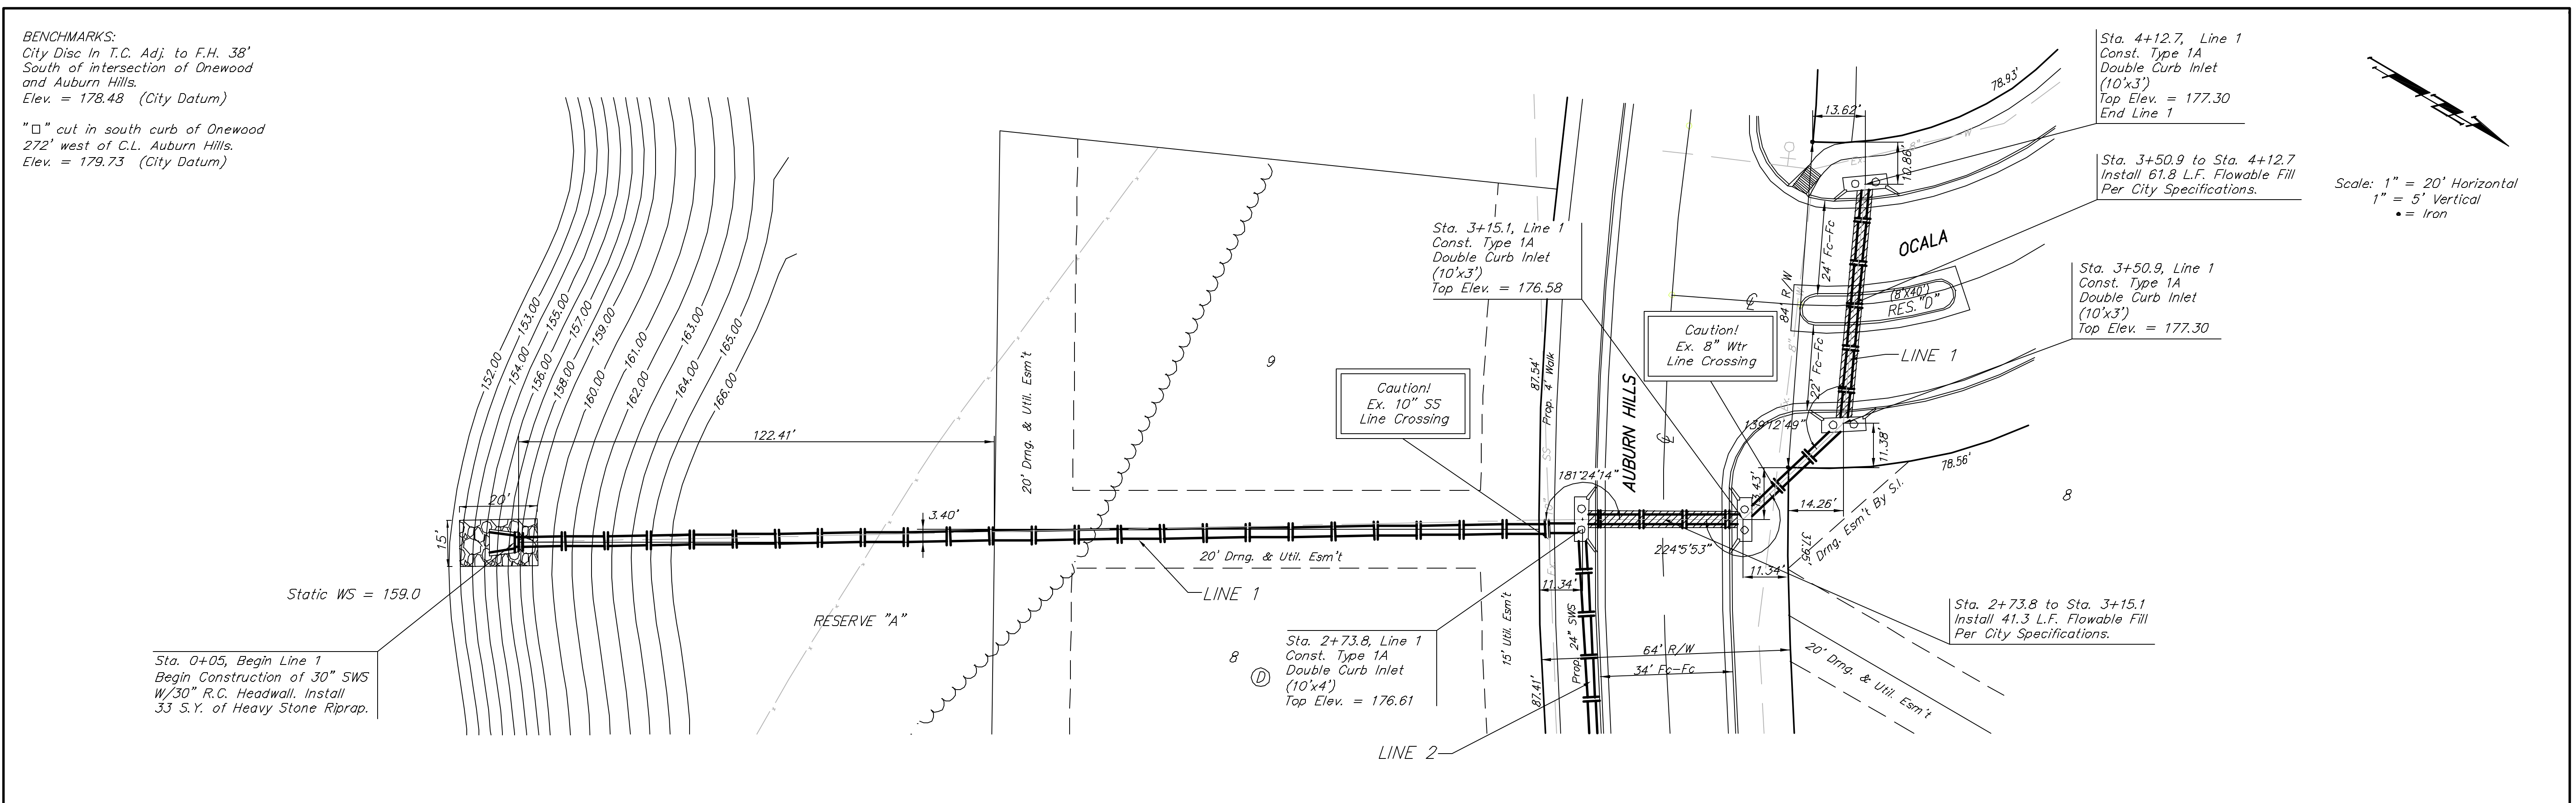

**AUBURN HILLS 15th ADDITION**  
**LINE 1**  
 STORM WATER SEWER IMPROVEMENTS

**BAUGHMAN COMPANY P.A.**  
 ENGINEERING, SURVEYING, & PLANNING  
 316-282-7221 • 315 ELLIS • WICHITA, KANSAS 67211

PROJECT NUMBER  
**472-69930**

DESIGN NBW	DRAWN ATD	APPROVED	DATE 02/04	SCALE NOTED
---------------	--------------	----------	---------------	----------------

SHEET  
**14**  
 OF  
**48**

AHTS10401 (SWS)02 03-12-07