



BENCHMARKS:
 City Disc In T.C. Adj. to F.H. 38'
 South of intersection of Onewood
 and Auburn Hills.
 Elev. = 178.48 (City Datum)

"□" cut in south curb of Onewood
 272' west of C.L. Auburn Hills.
 Elev. = 179.73 (City Datum)

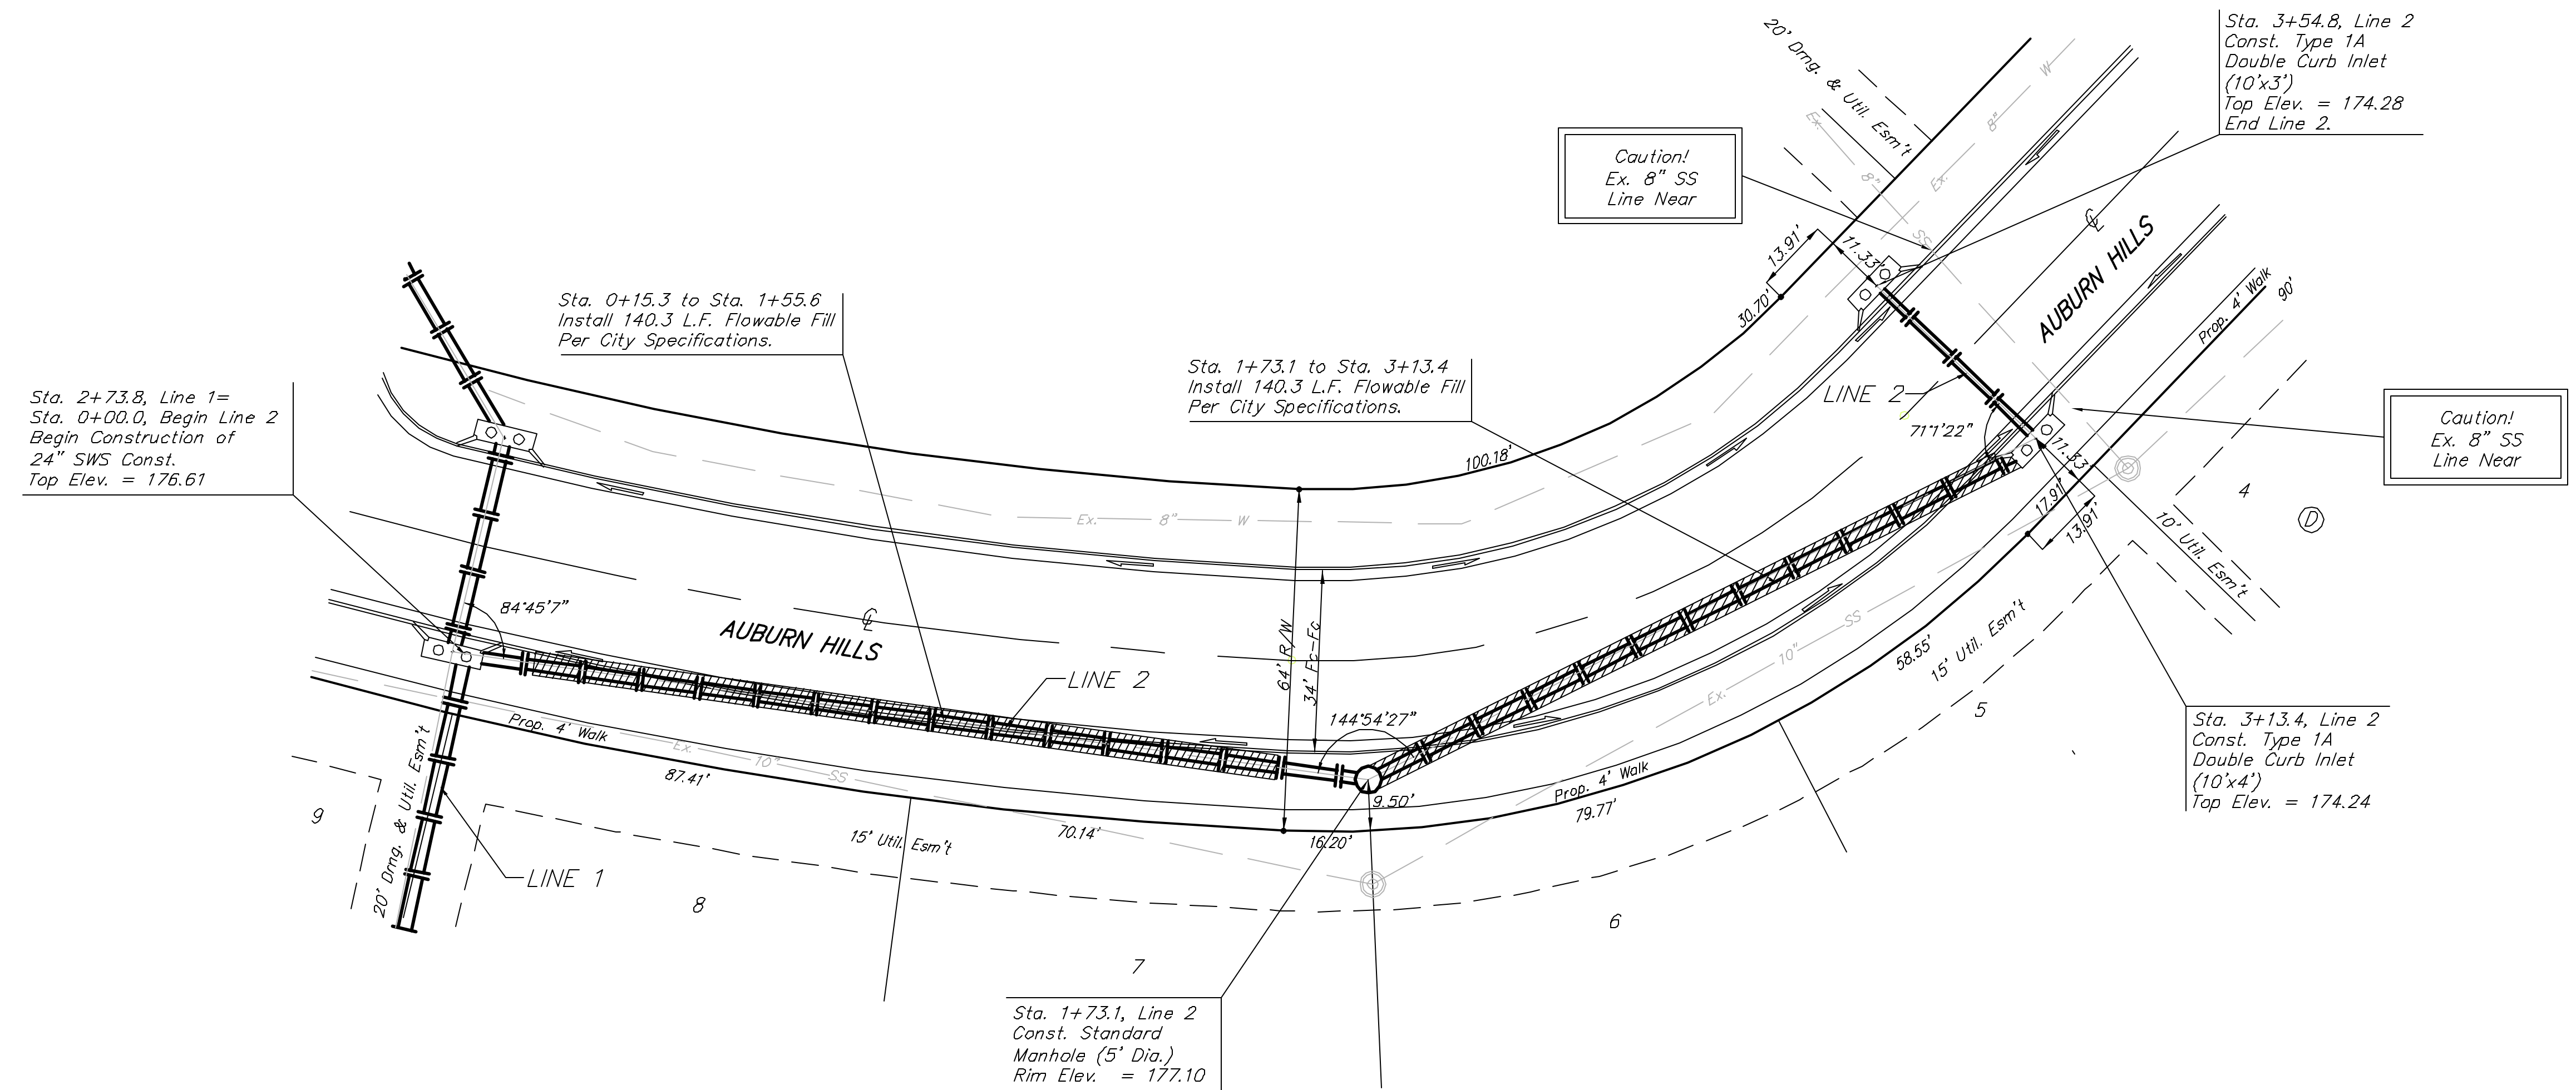

Scale: 1" = 20' Horizontal
 1" = 5' Vertical
 • = Iron

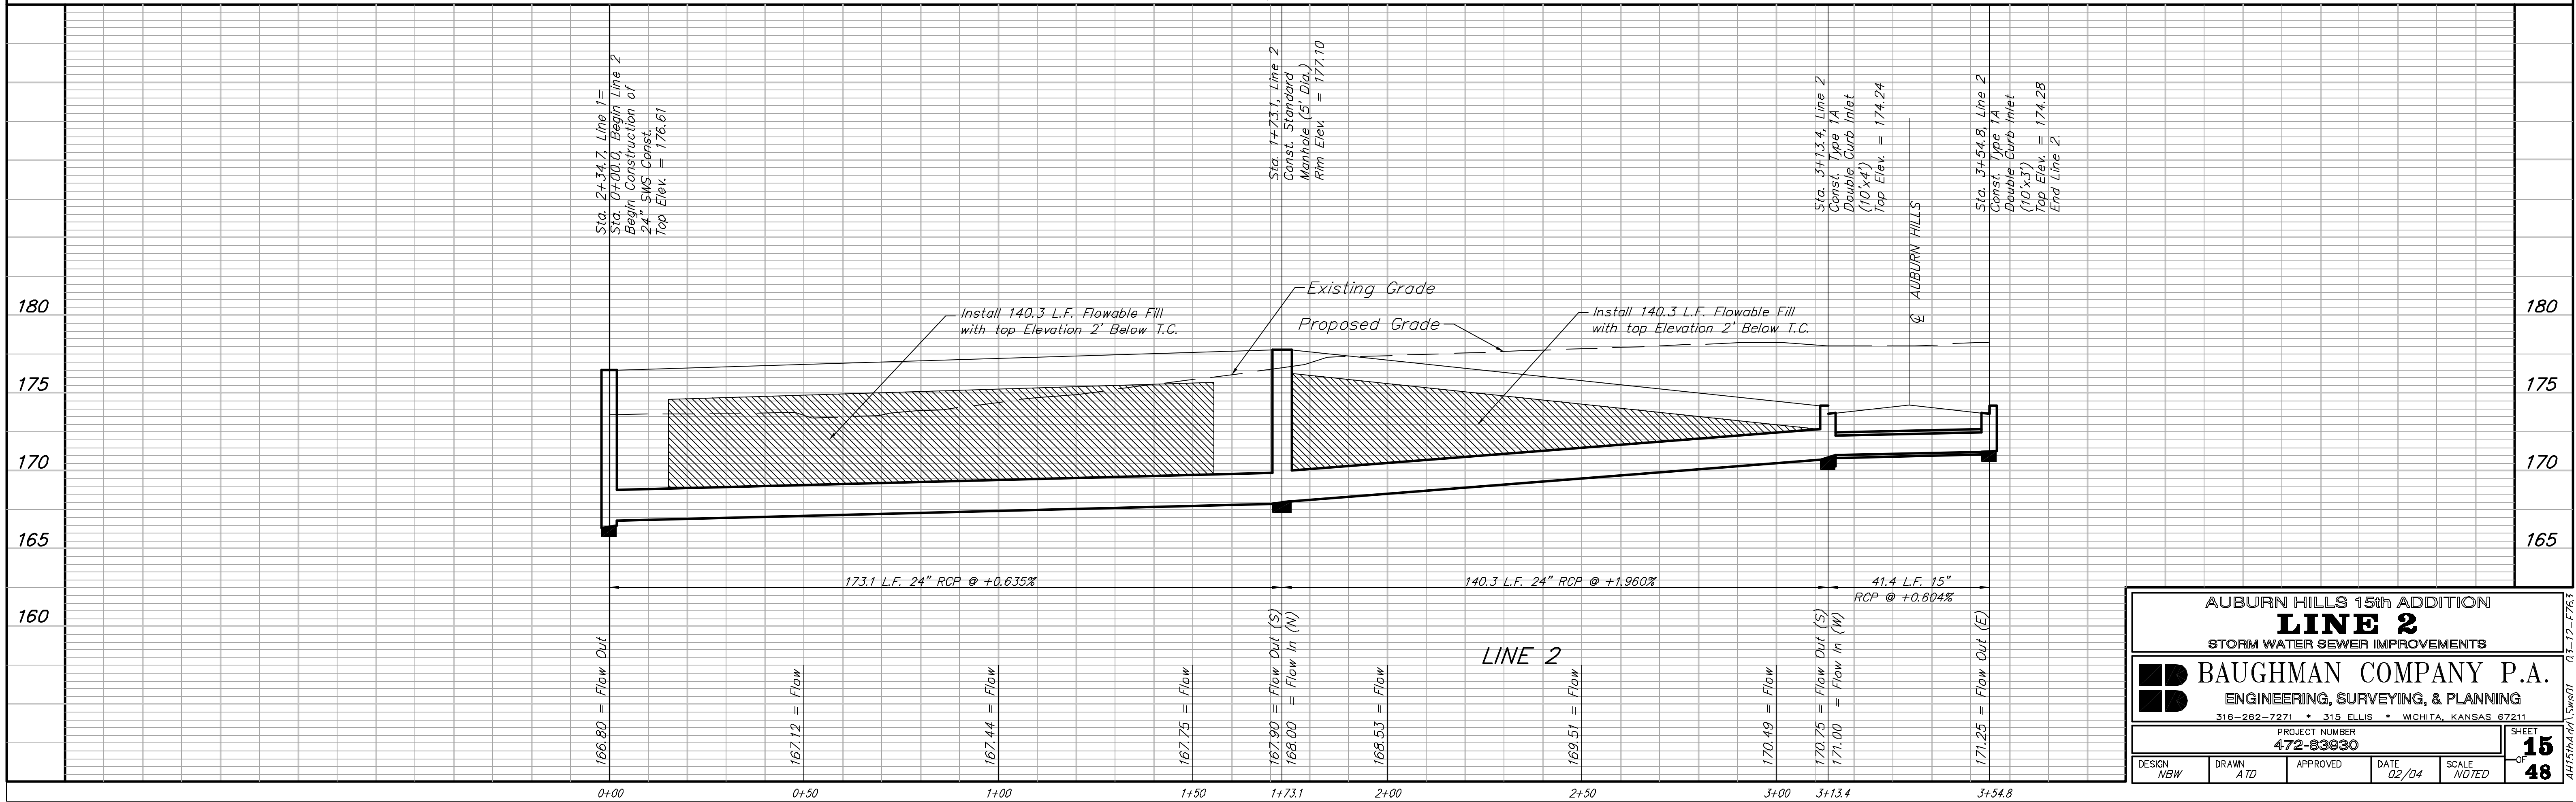

AUBURN HILLS 15th ADDITION
LINE 2
 STORM WATER SEWER IMPROVEMENTS

BAUGHMAN COMPANY P.A.
 ENGINEERING, SURVEYING, & PLANNING
 316-282-7271 • 319 ELLIS • WICHITA, KANSAS 67211

PROJECT NUMBER
472-83630

DESIGN NBW DRAWN ATD APPROVED DATE 02/04 SCALE NOTED

SHEET **15** OF **48**