


BENCHMARKS:
 City Disc In I.C. Adj. to F.H. 38'
 South of intersection of Onewood
 and Auburn Hills.
 Elev. = 178.48 (City Datum)

"□" cut in south curb of Onewood
 272' west of C.L. Auburn Hills.
 Elev. = 179.73 (City Datum)

Scale: 1" = 20'
 • = Iron

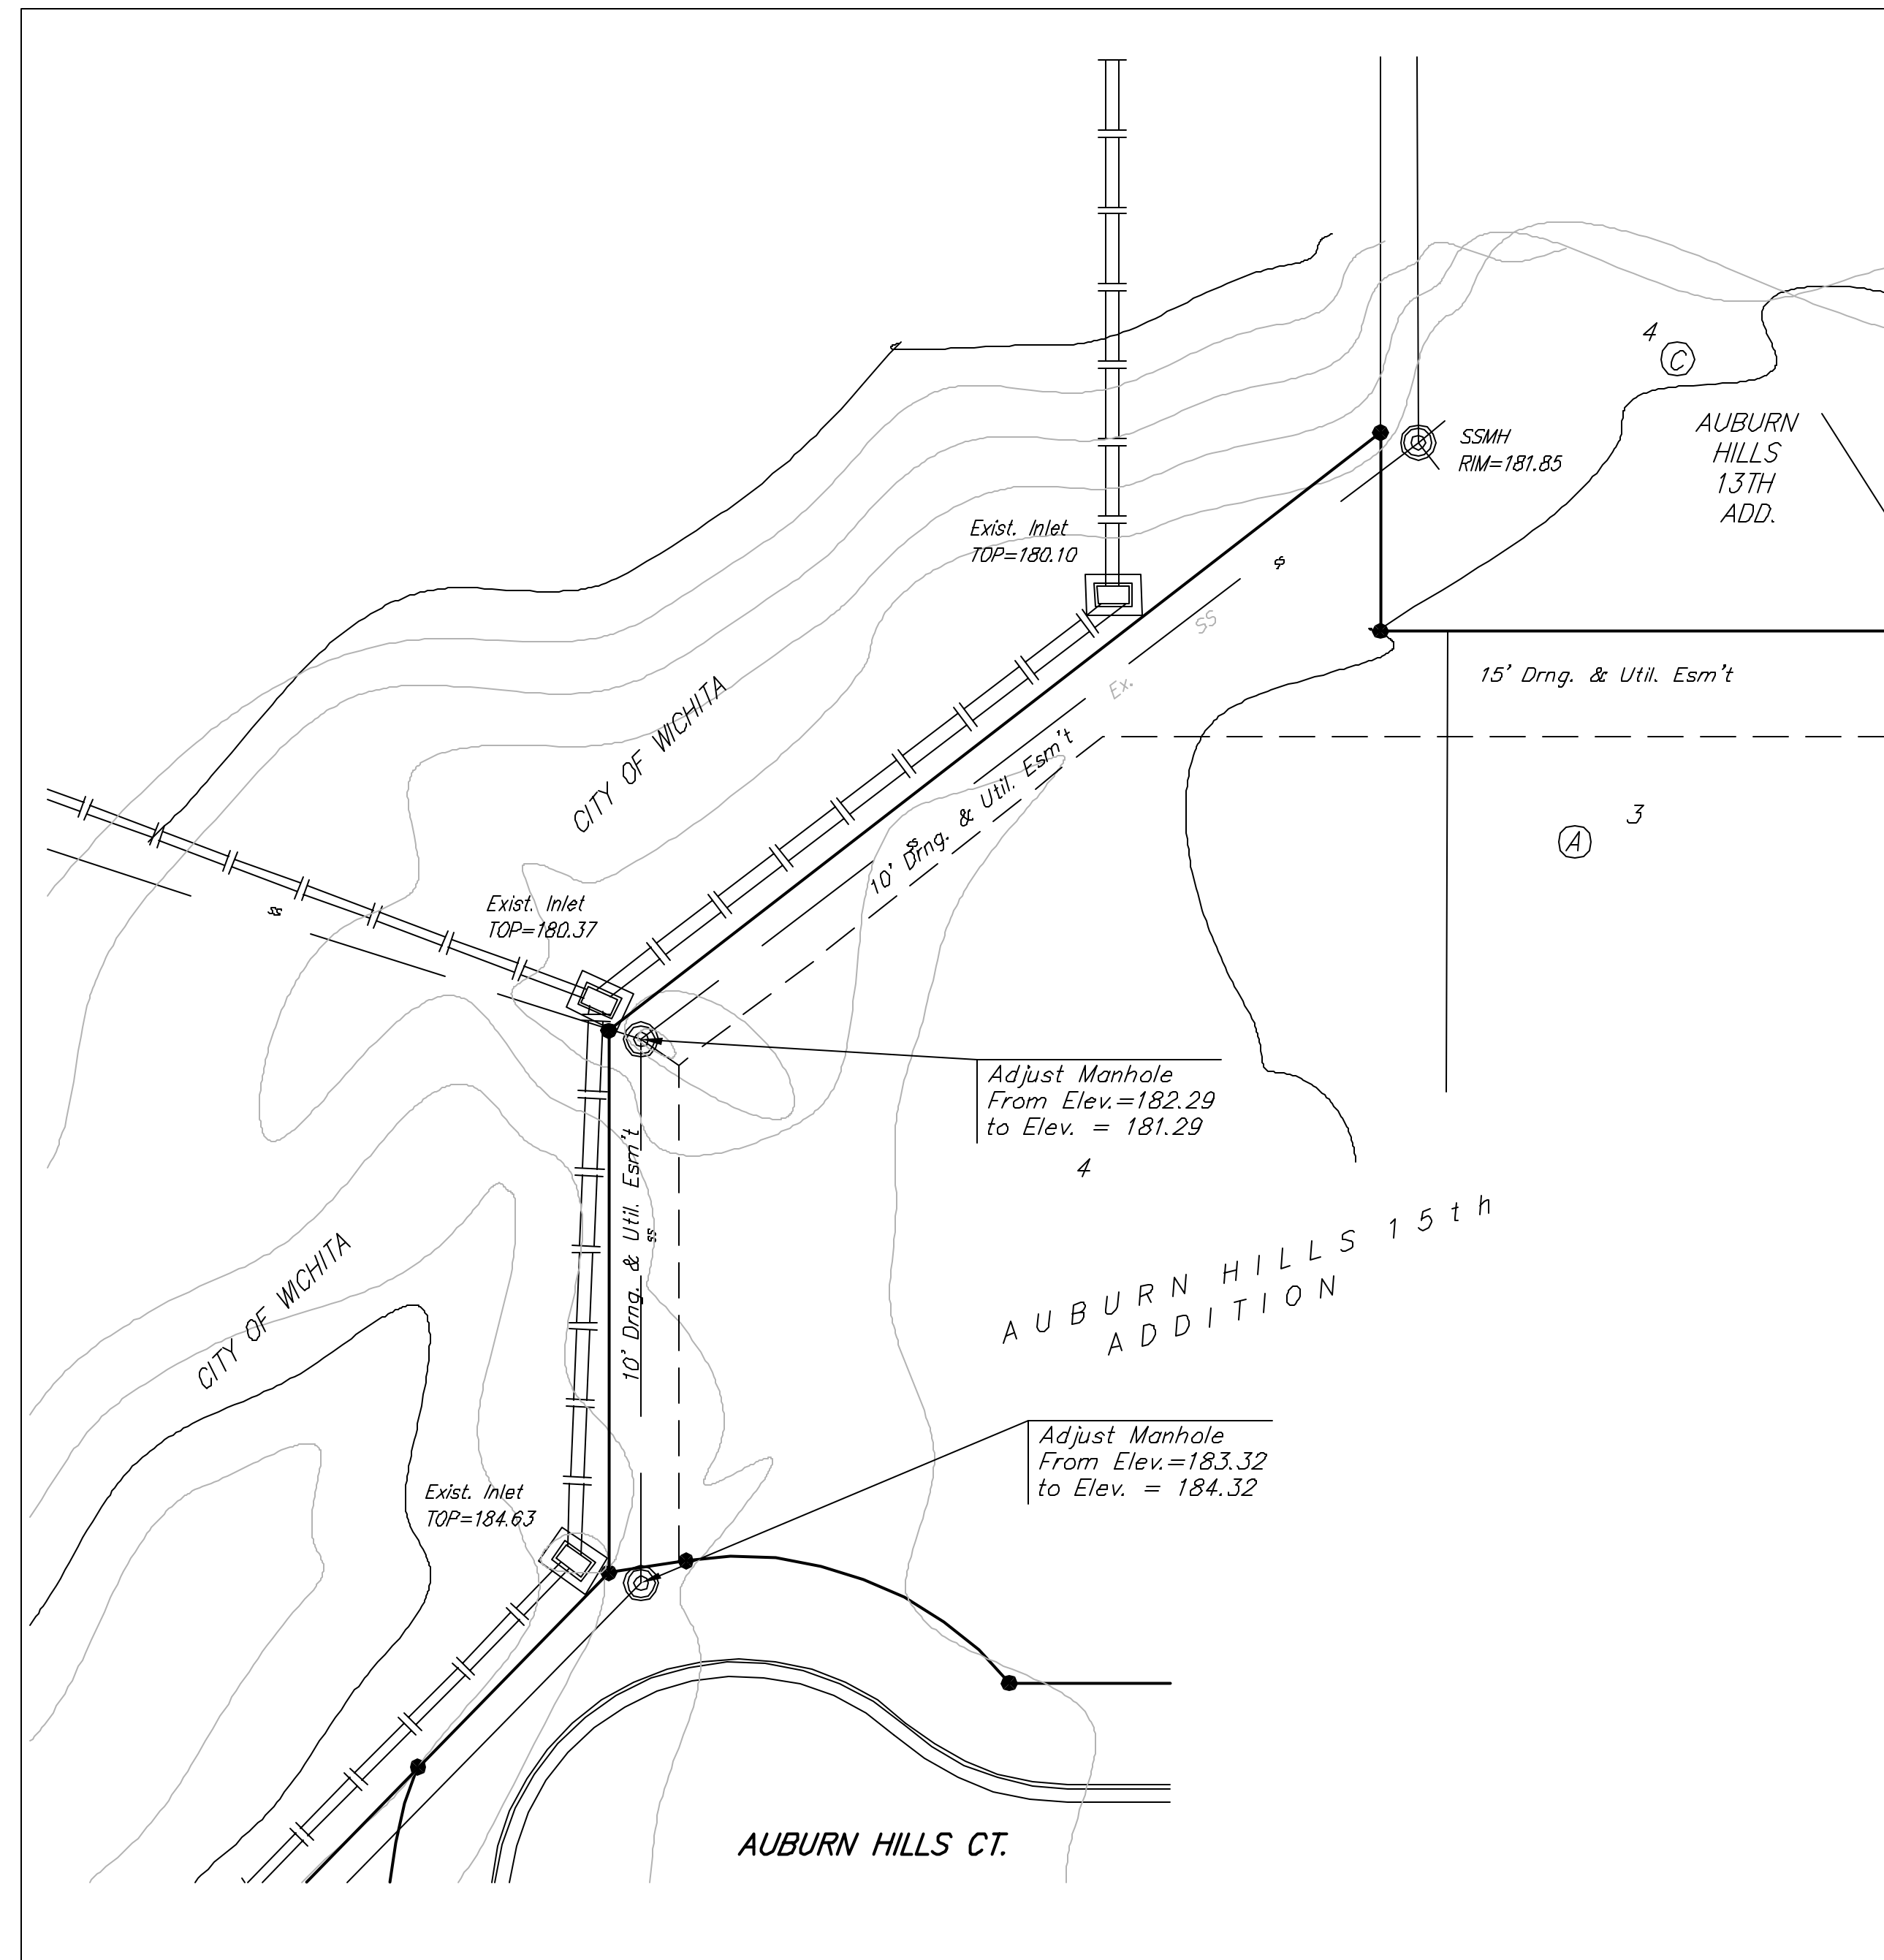

AUBURN HILLS 15th ADDITION
Manhole Adjustments

BAUGHMAN COMPANY P.A.
 ENGINEERING, SURVEYING, & PLANNING
 316-262-7271 • 315 ELLIS • WICHITA, KANSAS 67211

PROJECT NUMBER 472-83930		DATE 02/04		SCALE Noted	
DESIGN NBW	DRAWN ATD	APPROVED	DATE	SCALE	SHEET 17 OF 48

A115th Manhole 03-12-03