

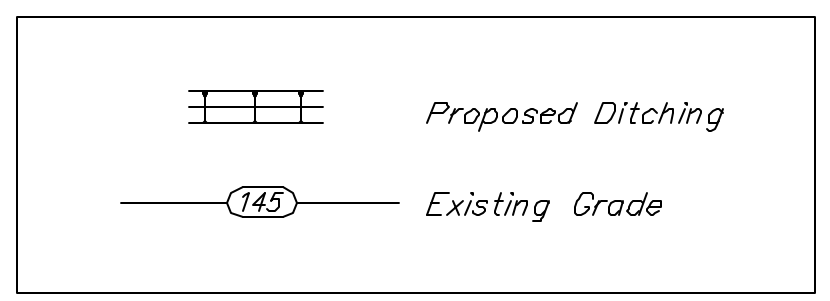


Scale: 1" = 40'

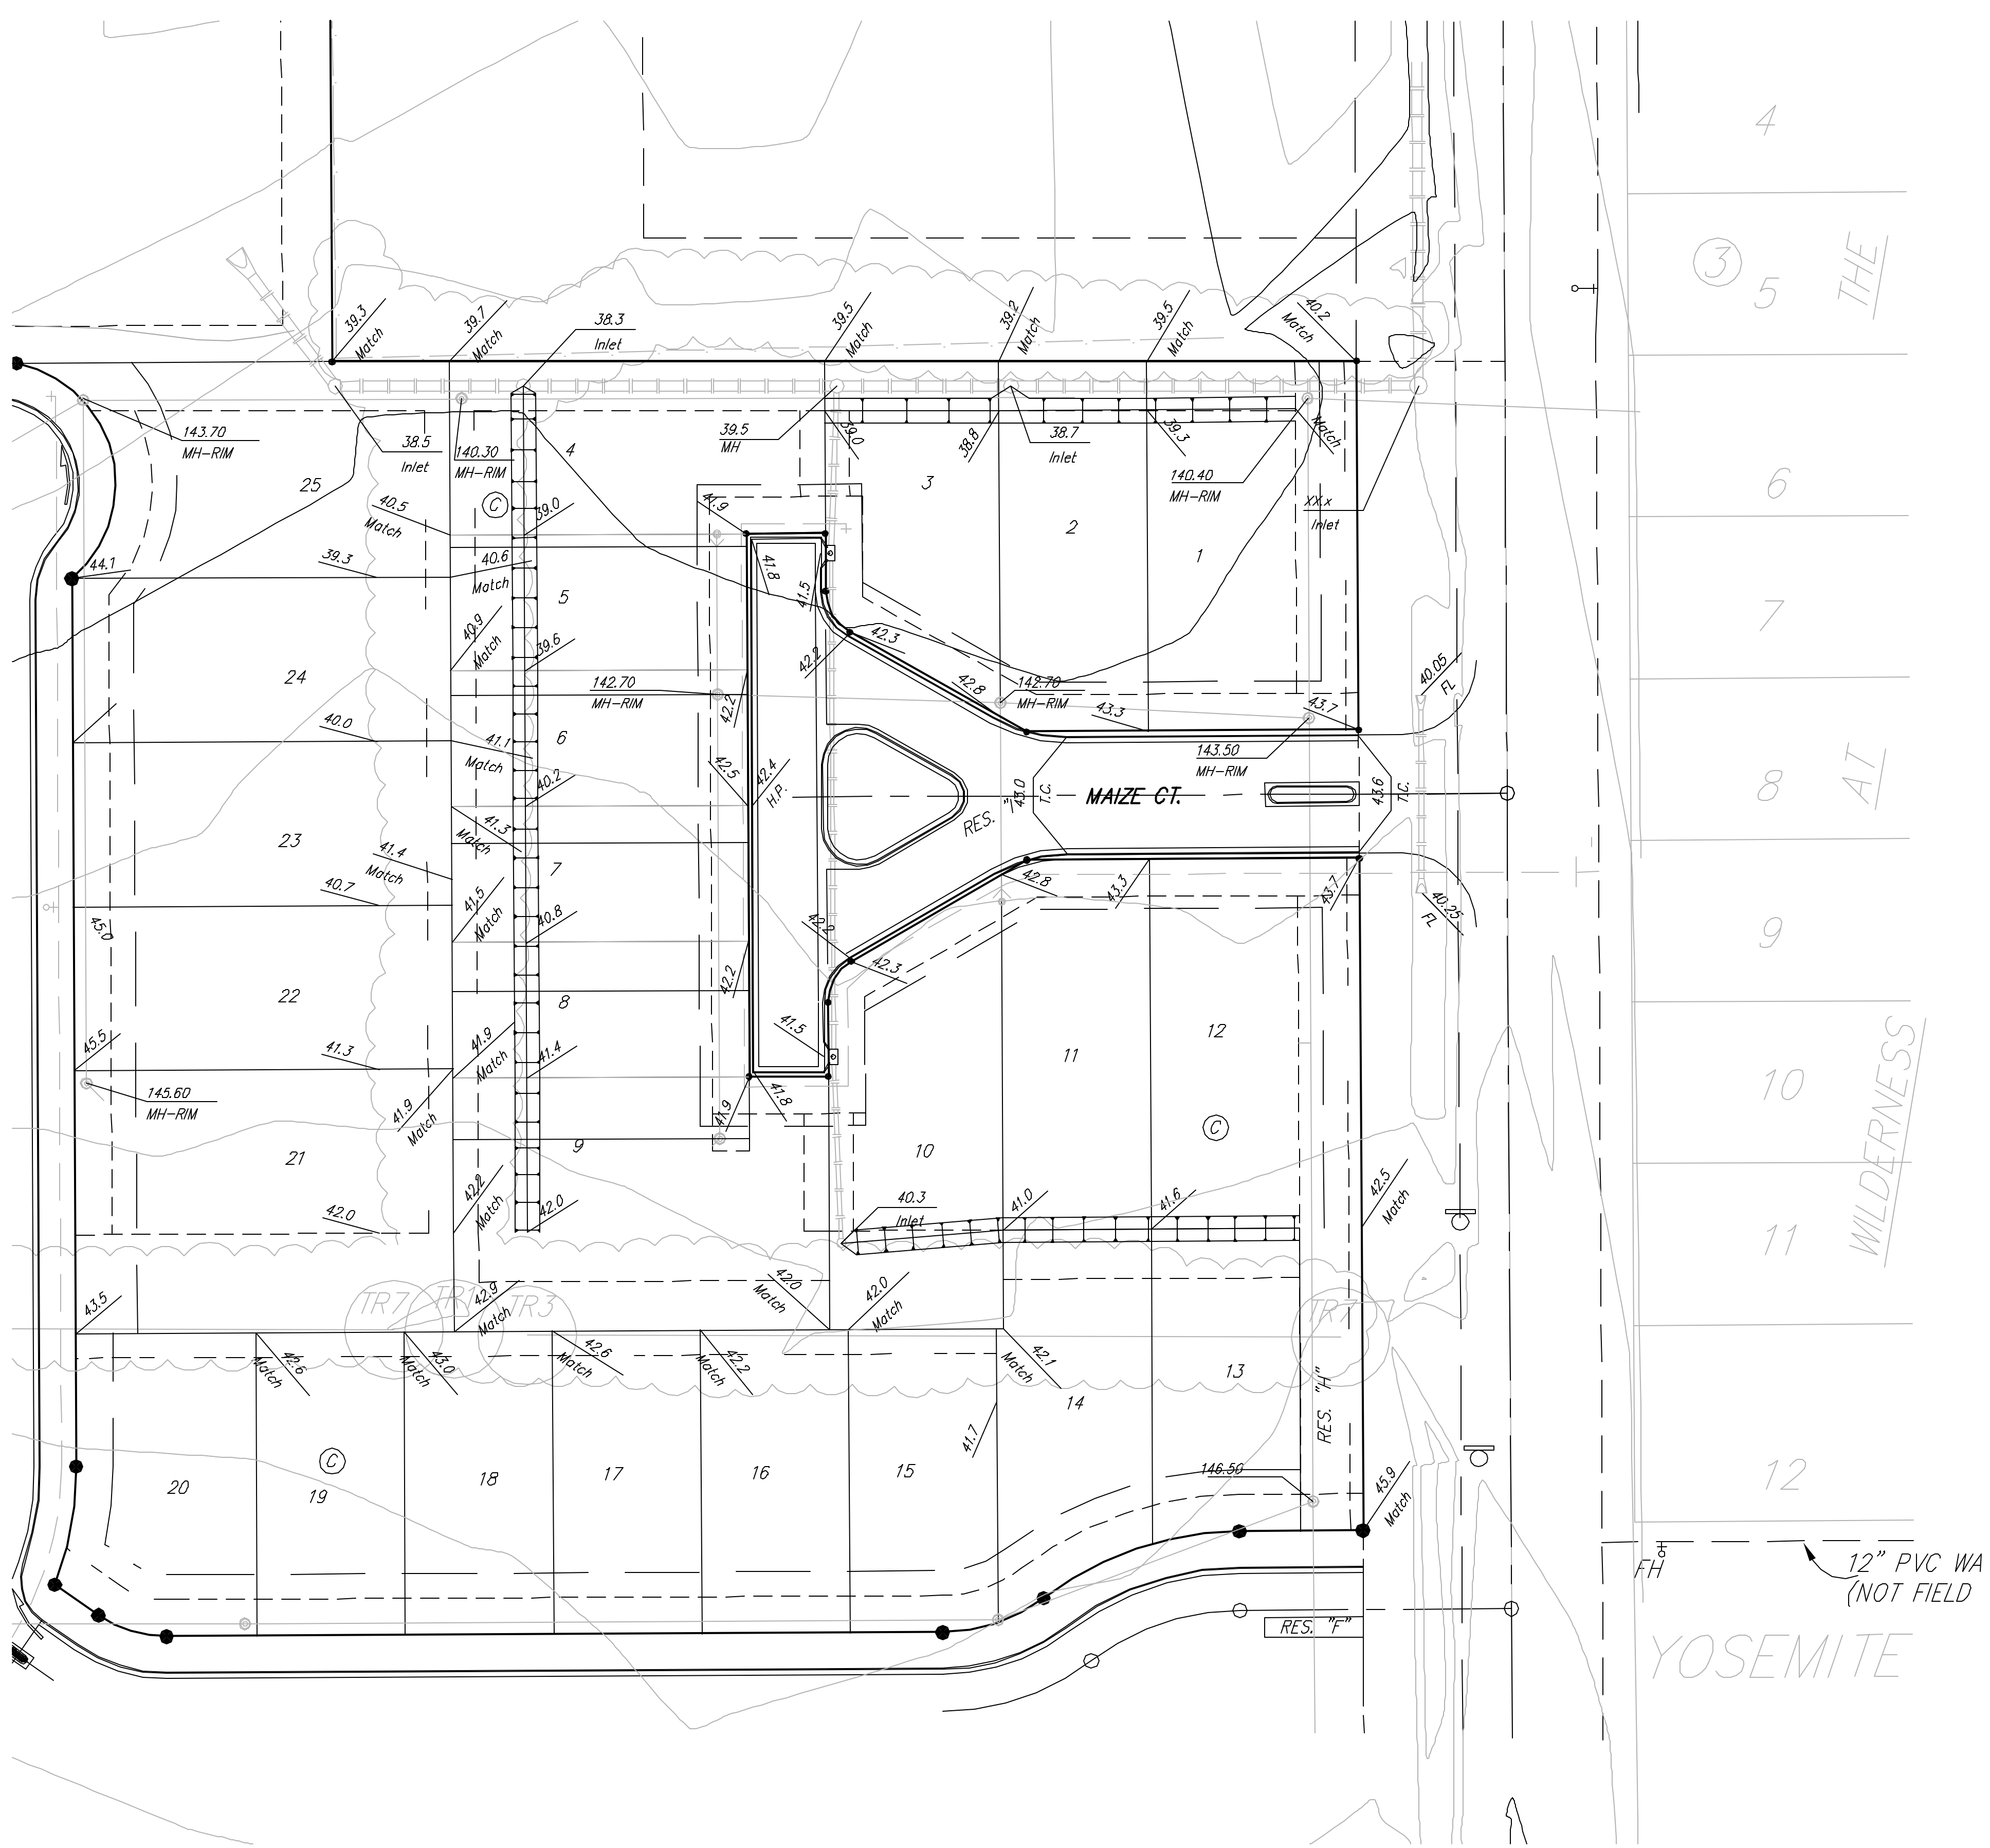

Approximate Misc. Grading Quantities:
 (For Information Only)
 Excavation: 85 C.Y.
 Fill: 0 C.Y.
 The contractor shall grade the areas as shown to the elevations given on this plan. All costs for grading shall be incidental to the Ditching Bid Item.

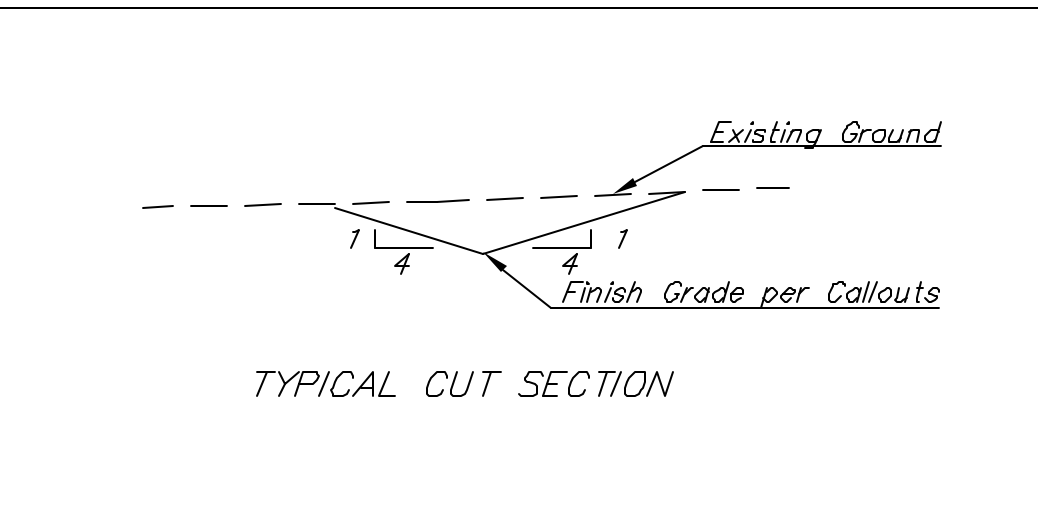

SOUTHERN RIDGE ADDITION
DITCHING PLAN
 WICHITA, KANSAS

BAUGHMAN COMPANY P.A.
 ENGINEERING, SURVEYING, & PLANNING
 316-262-7271 • 315 ELLIS • WICHITA, KANSAS 67211

PROJECT NUMBER
488-83550

DESIGN: NBW DRAWN: TMS APPROVED: DATE: 4/04 SCALE: Noted

SHEET **7** OF **17**