


REEDS COVE ADDITION
PAVING CROSS SECTIONS
PHASE 3A - GLENWOOD ST.

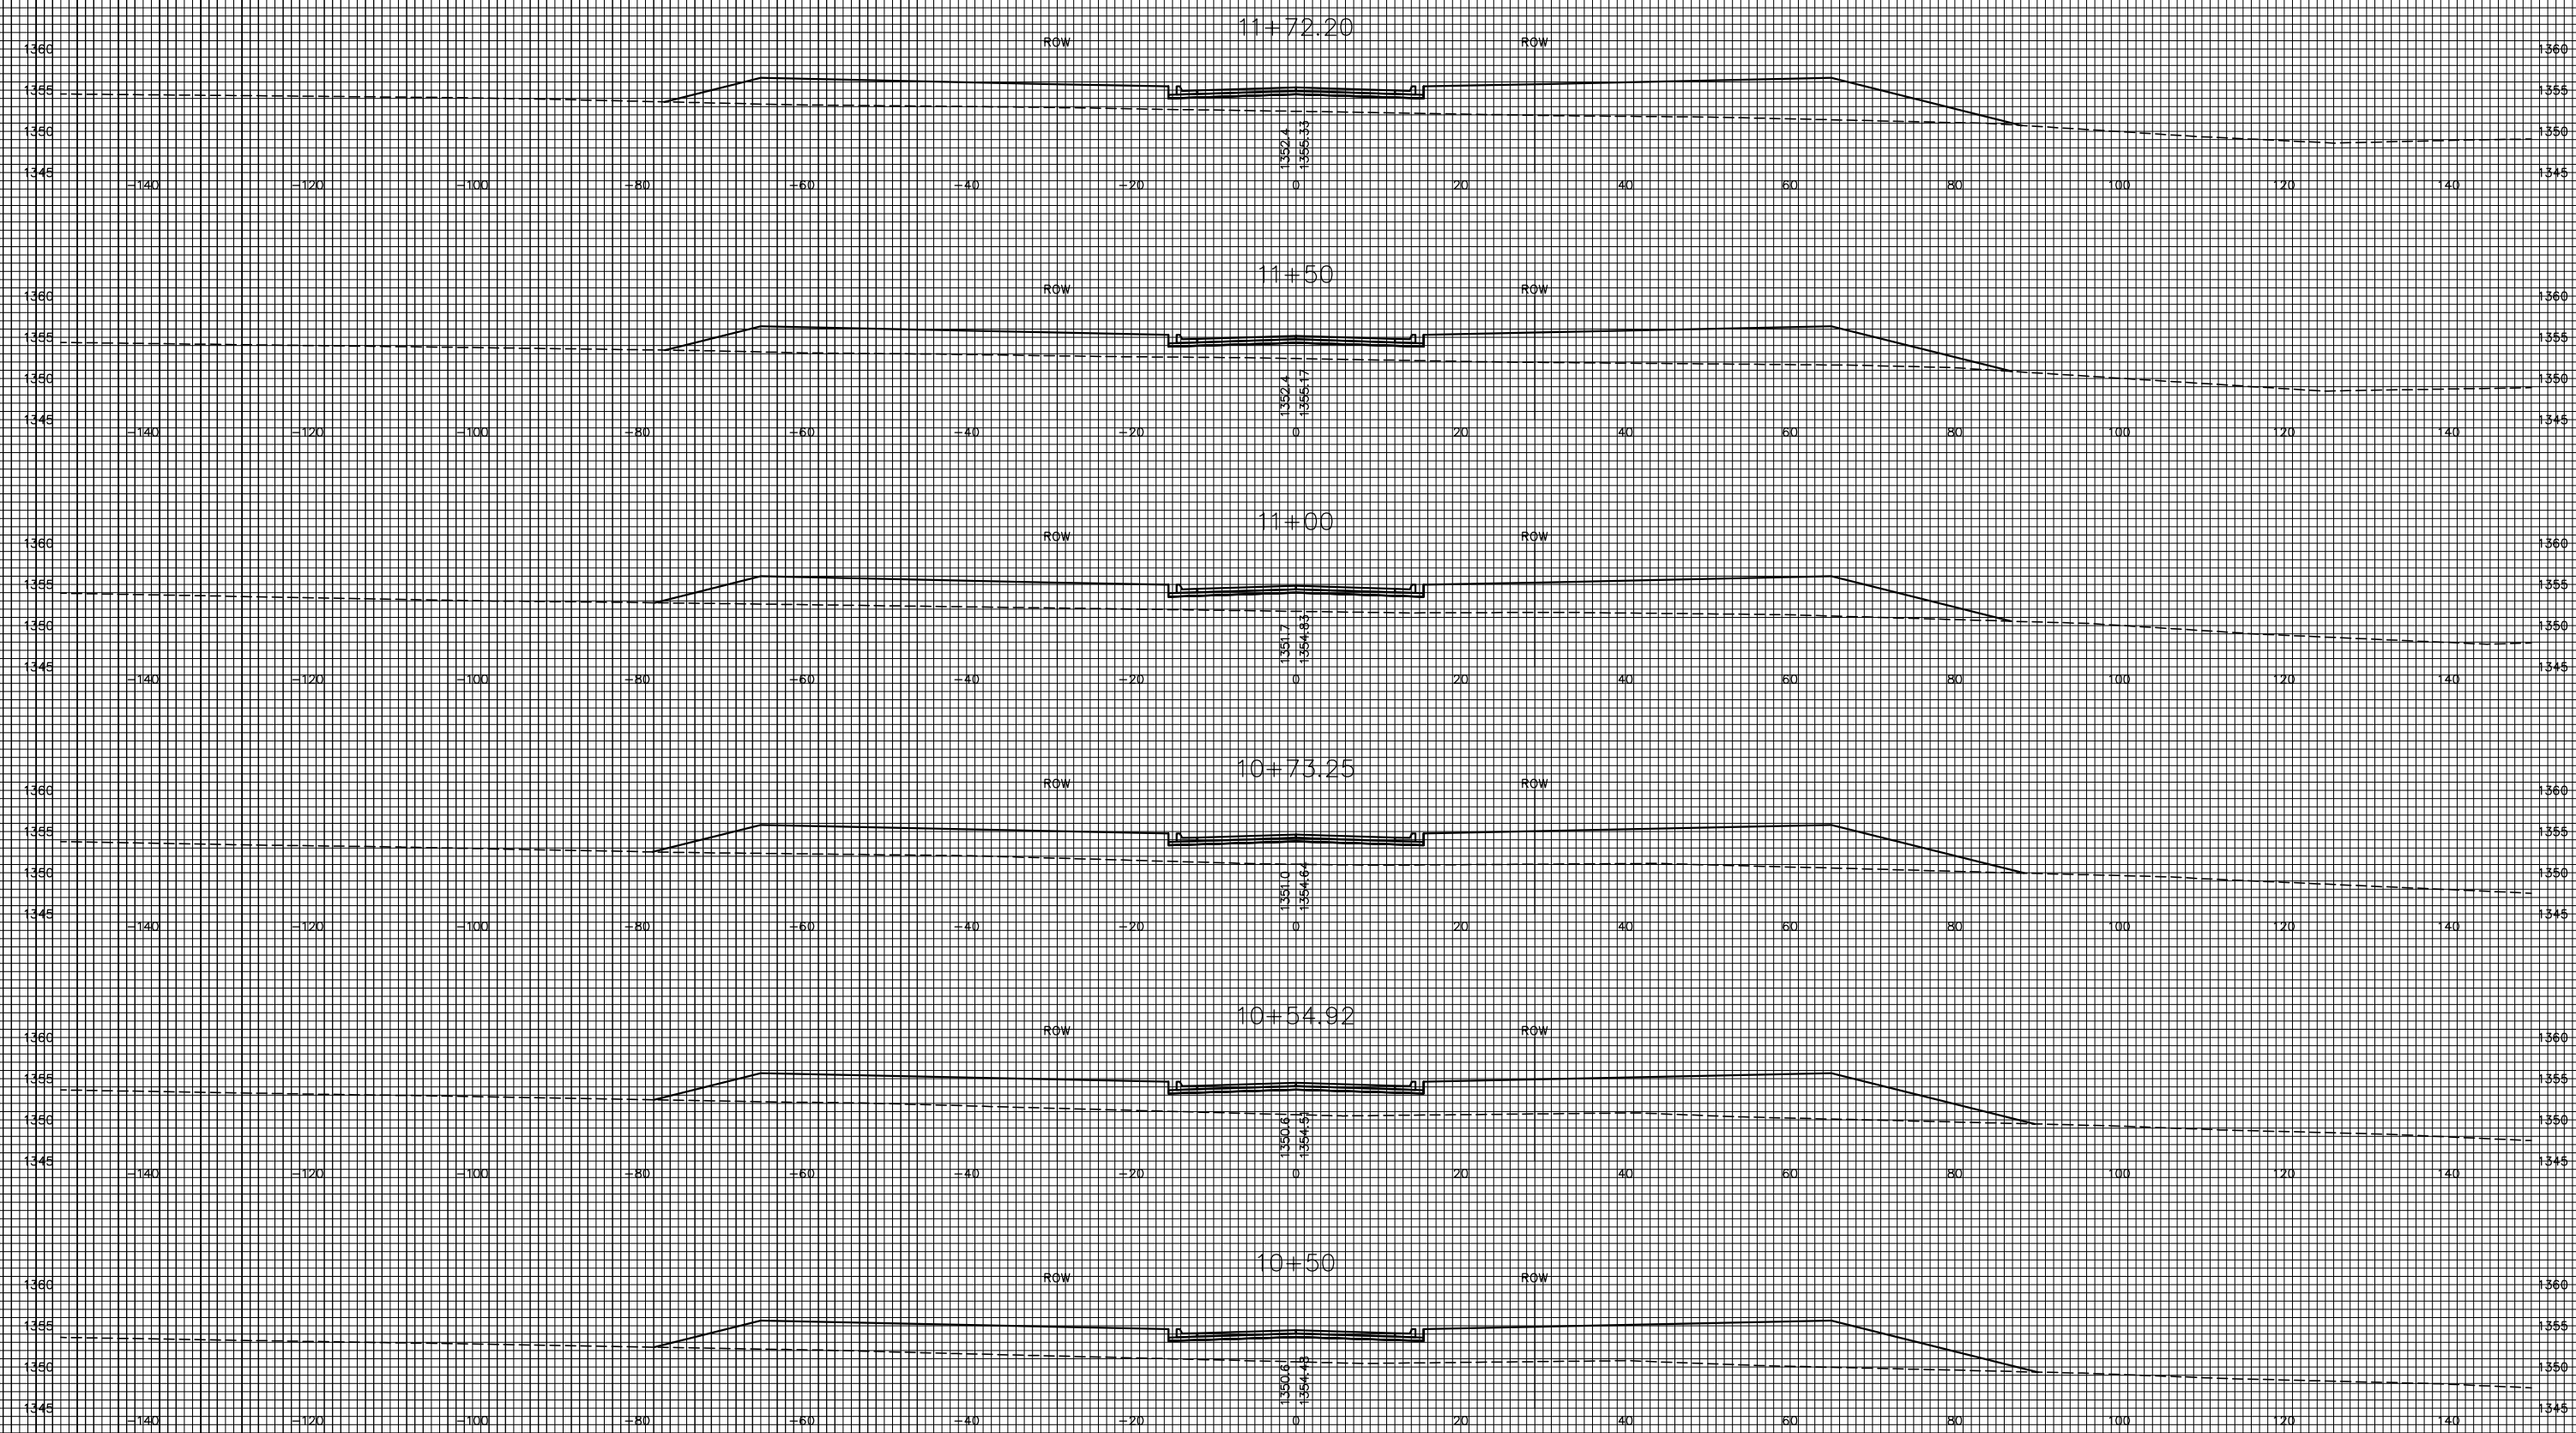

XSECT1