
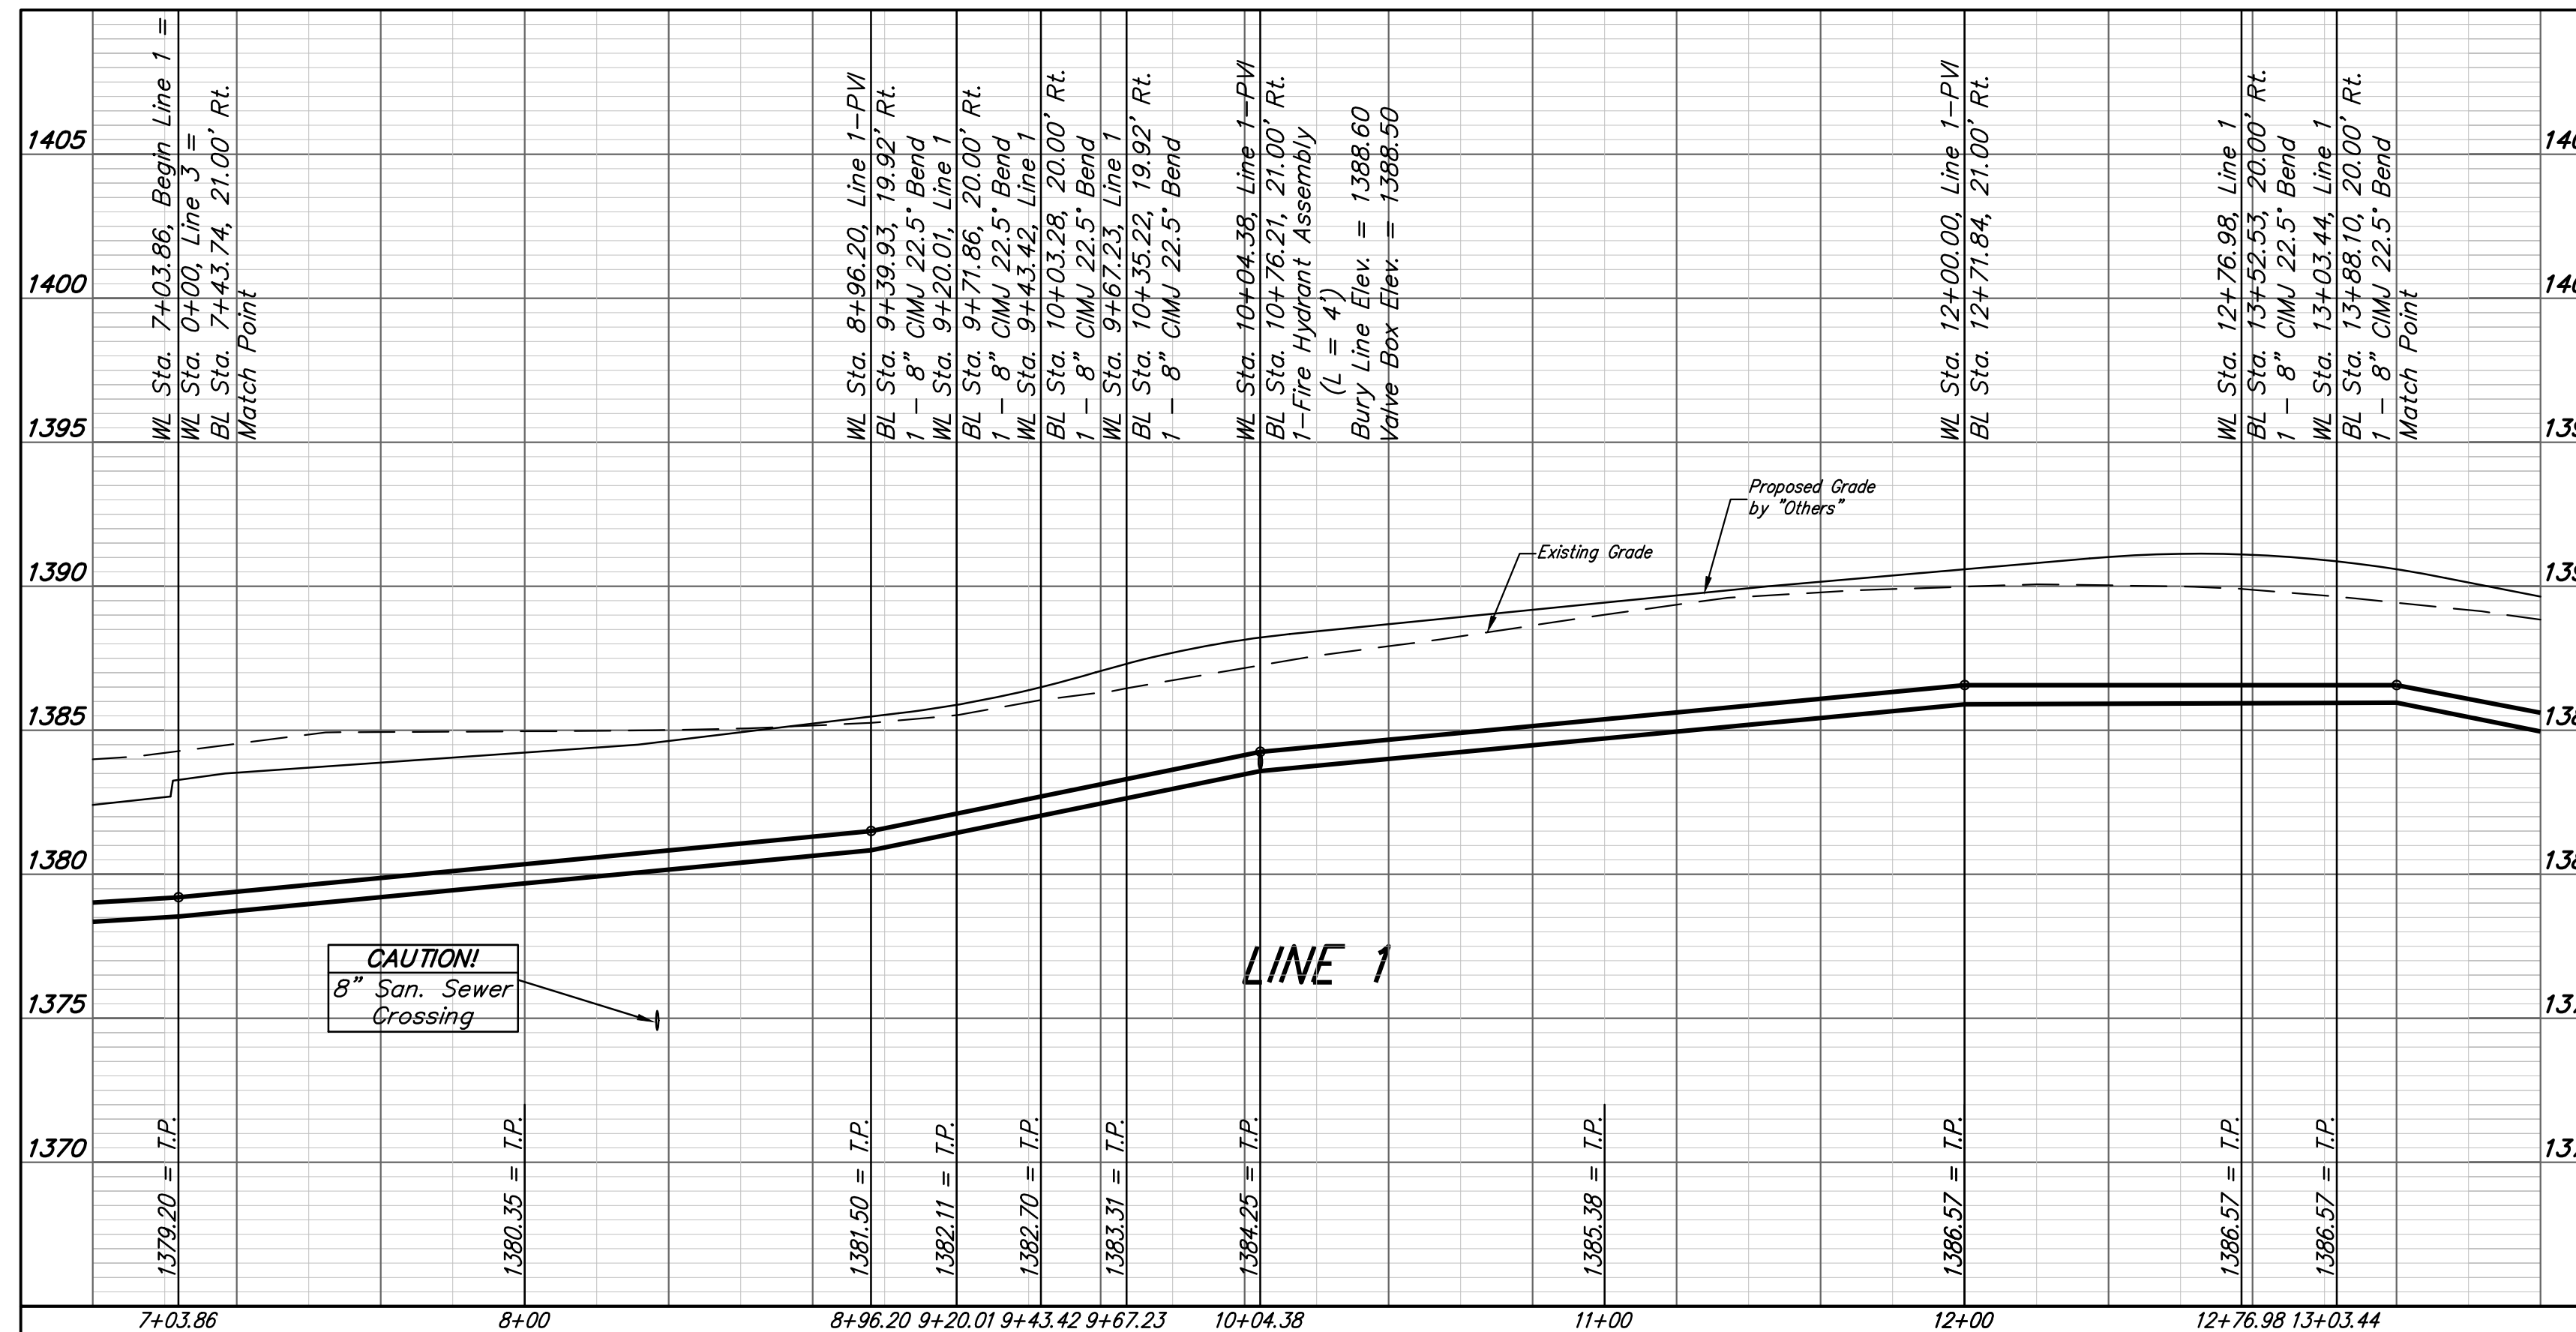
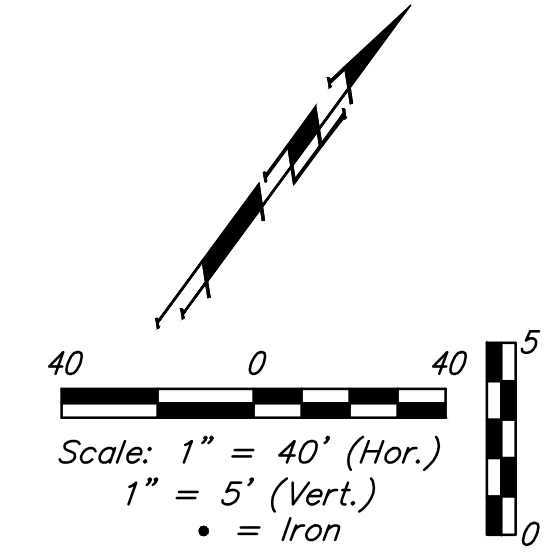


BENCHMARKS

BM #1:
 "□" Chiseled on Top of Curb.
 West End of South Median Curb
 within Castlewood
 Elevation = 1380.50 (NAVD 88)

BM #2
 "X" Chiseled on Back of Walk.
 Near the Southeast corner of
 Lot 2, Block A, The Waterfront
 7th Addition
 Elevation = 1381.88 (NAVD 88)

BM #3
 "□" Chiseled on Back of Walk.
 Northeast corner of parking lot
 within Lot 1, Block 1, The
 Waterfront 4th Addition
 Elevation = 1389.50 (NAVD 88)

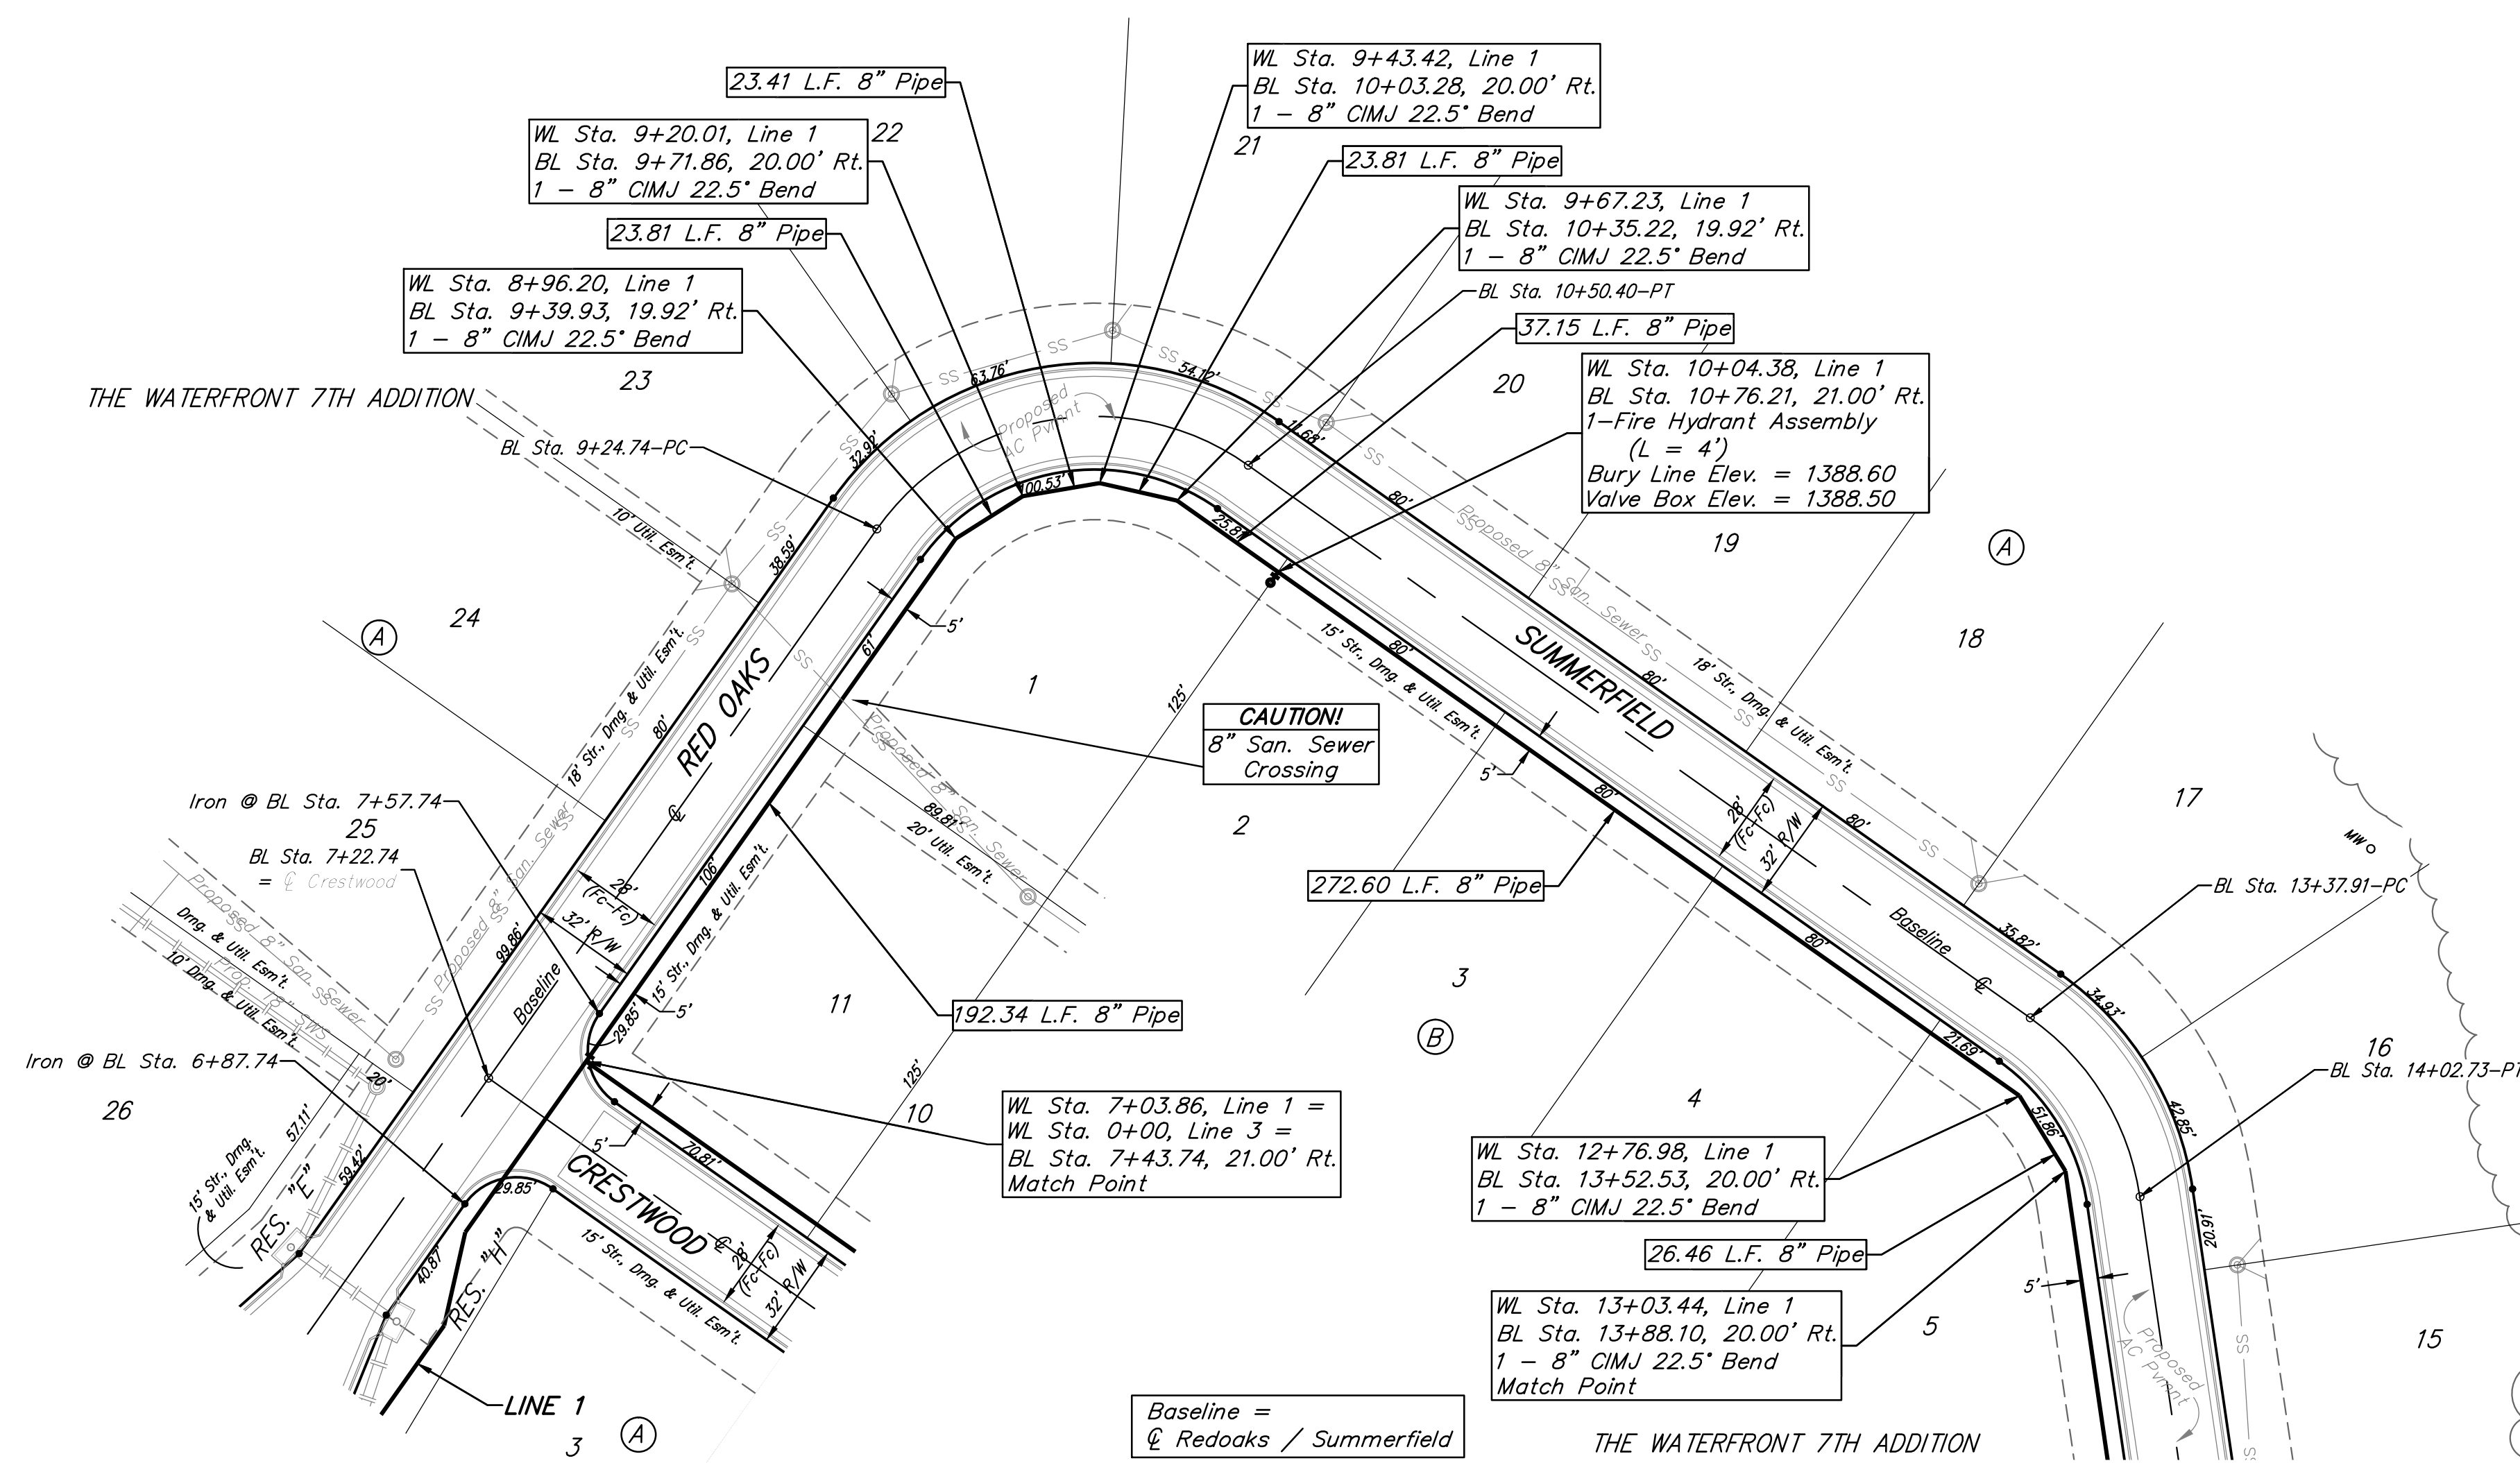

| | | | |
|---|----------|--|--|
| | | The Waterfront 7th Addition | |
| | | LINE 1 Water Distribution System | |
| Baughman Company, P.A. 315 Ellis St. Wichita, KS 67211 P 316-262-7271 F 316-262-0149 ENGINEERING SURVEYING PLANNING LANDSCAPE ARCHITECTURE | | | |
| PROJECT NUMBER | DESIGN | DRAWN | |
| REVISIONS: | AEG | JAK | |
| | APPROVED | DATE | |
| | | 1/08/15 | |
| | SCALE | SHEET | |
| | Noted | | |
| | | | |
| 5 OF 16 | | | |