


BENCHMARKS

Benchmark #1:
Chiseled square on top of median at the entrance of Casa Bella Addition.
Elevation = 1354.46 (NAVD88)

Benchmark #2:
Railroad spike in west face of power pole located approximately 1185'± south of the intersection of Pawnee and 127th Street East and approximately 26'± east of the centerline of 127th Street East
Elevation = 1362.34 (NAVD88)

Point Table			
Point #	Northing	Easting	Description
1	1670434.46	1689084.54	center stone
2	1670512.75	1691736.31	E1/4R4F
3	1673105.45	1691723.64	NESC5RF
4	1673063.06	1689072.08	N1/4R5F
20	1673003.02	1689072.35	r&b5
21	1673019.69	1690114.77	r&b5
22	1672319.83	1690125.94	r5
23	1672331.47	1690855.27	brs
24	1672134.54	1691053.40	r5
26	1670560.80	1691676.16	R/B5
27	1670554.50	1691461.20	R/B5
28	1670504.66	1691461.45	R/B5
99	1673137.93	1689872.79	PLATBM88
100	1673042.69	1689066.19	MAG
101	1673054.90	1690219.24	N
104	1673097.50	1689907.97	MAG
135	1672144.34	1691668.38	R/B5
222	1670512.75	1691736.31	
300	1670469.59	1689196.18	N
302	1671853.20	1691745.03	topopt
303	1670793.18	1691719.24	topopt
1121	1673131.10	1689812.59	0+00.00
1125	1671944.63	1690050.26	12+16.32
1136	1671410.80	1689083.75	33+60.34
1144	1672939.98	1689812.59	1+91.12
1146	1672008.80	1690050.26	11+52.16
1149	1671573.63	1690157.26	16+94.32
1150	1671107.11	1690157.26	21+60.85
1153	1670855.64	1690598.25	27+23.33
1154	1671014.61	1690757.21	29+48.14
1155	1671216.37	1690757.21	31+49.90
1156	1671392.32	1690830.09	33+40.34
1158	1671523.67	1690950.62	35+19.97
1159	1671600.63	1691136.40	37+21.06
1160	1671635.54	1691311.95	39+00.04
1161	1671635.54	1691533.11	41+21.21
1162	1672016.54	1691533.11	45+02.20
1164	1672776.35	1689854.36	3+60.00
1165	1672350.02	1689963.17	8+00.00
1166	1672194.99	1690002.74	9+60.00
1170	1671467.96	1690157.26	18+00.00
1171	1671014.38	1690195.67	22+61.21
1172	1670855.64	1690377.54	25+02.61
1193	1671944.63	1690105.14	12+71.21
1194	1671944.63	1690498.10	3+40.84
1195	1672004.77	1690800.45	6+49.11
1196	1672006.34	1690808.30	6+57.11
1197	1672016.54	1690859.60	7+09.42
1198	1672016.54	1690906.42	7+56.24
1200	1672016.54	1691557.11	14+06.93
1201	1672016.54	1691675.33	15+25.15
1202	1672016.54	1691250.18	11+00
1208	1672016.54	1691050.18	9+00
1209	1671944.63	1690157.26	13+23.32

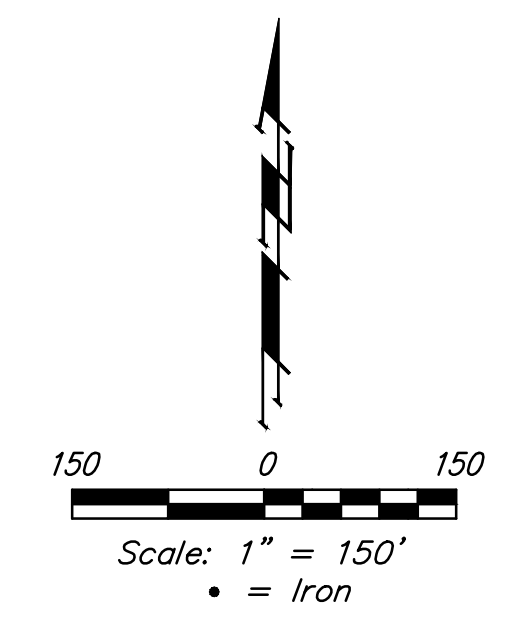

	USD 259 4TH ADDITION	
	COORDINATES	
Sanitary Sewer Improvements		
Baughman Company, P.A. 315 Ellis St. Wichita, KS 67211 P 316-262-7271 F 316-262-0149 ENGINEERING SURVEYING PLANNING LANDSCAPE ARCHITECTURE		
PROJECT NUMBER 448-90496	DESIGN SPB	DRAWN JAK
REVISIONS:	APPROVED	DATE 11/14
	SCALE Noted	SHEET
		12 OF 17