



Plotted By: drp Date: 1/15/2015 10:32:29 AM
 FILE: I:\2008\08807\00\Profiles\08807-001\Profile Sta 811K96 Spec Ditch Rt.dgn

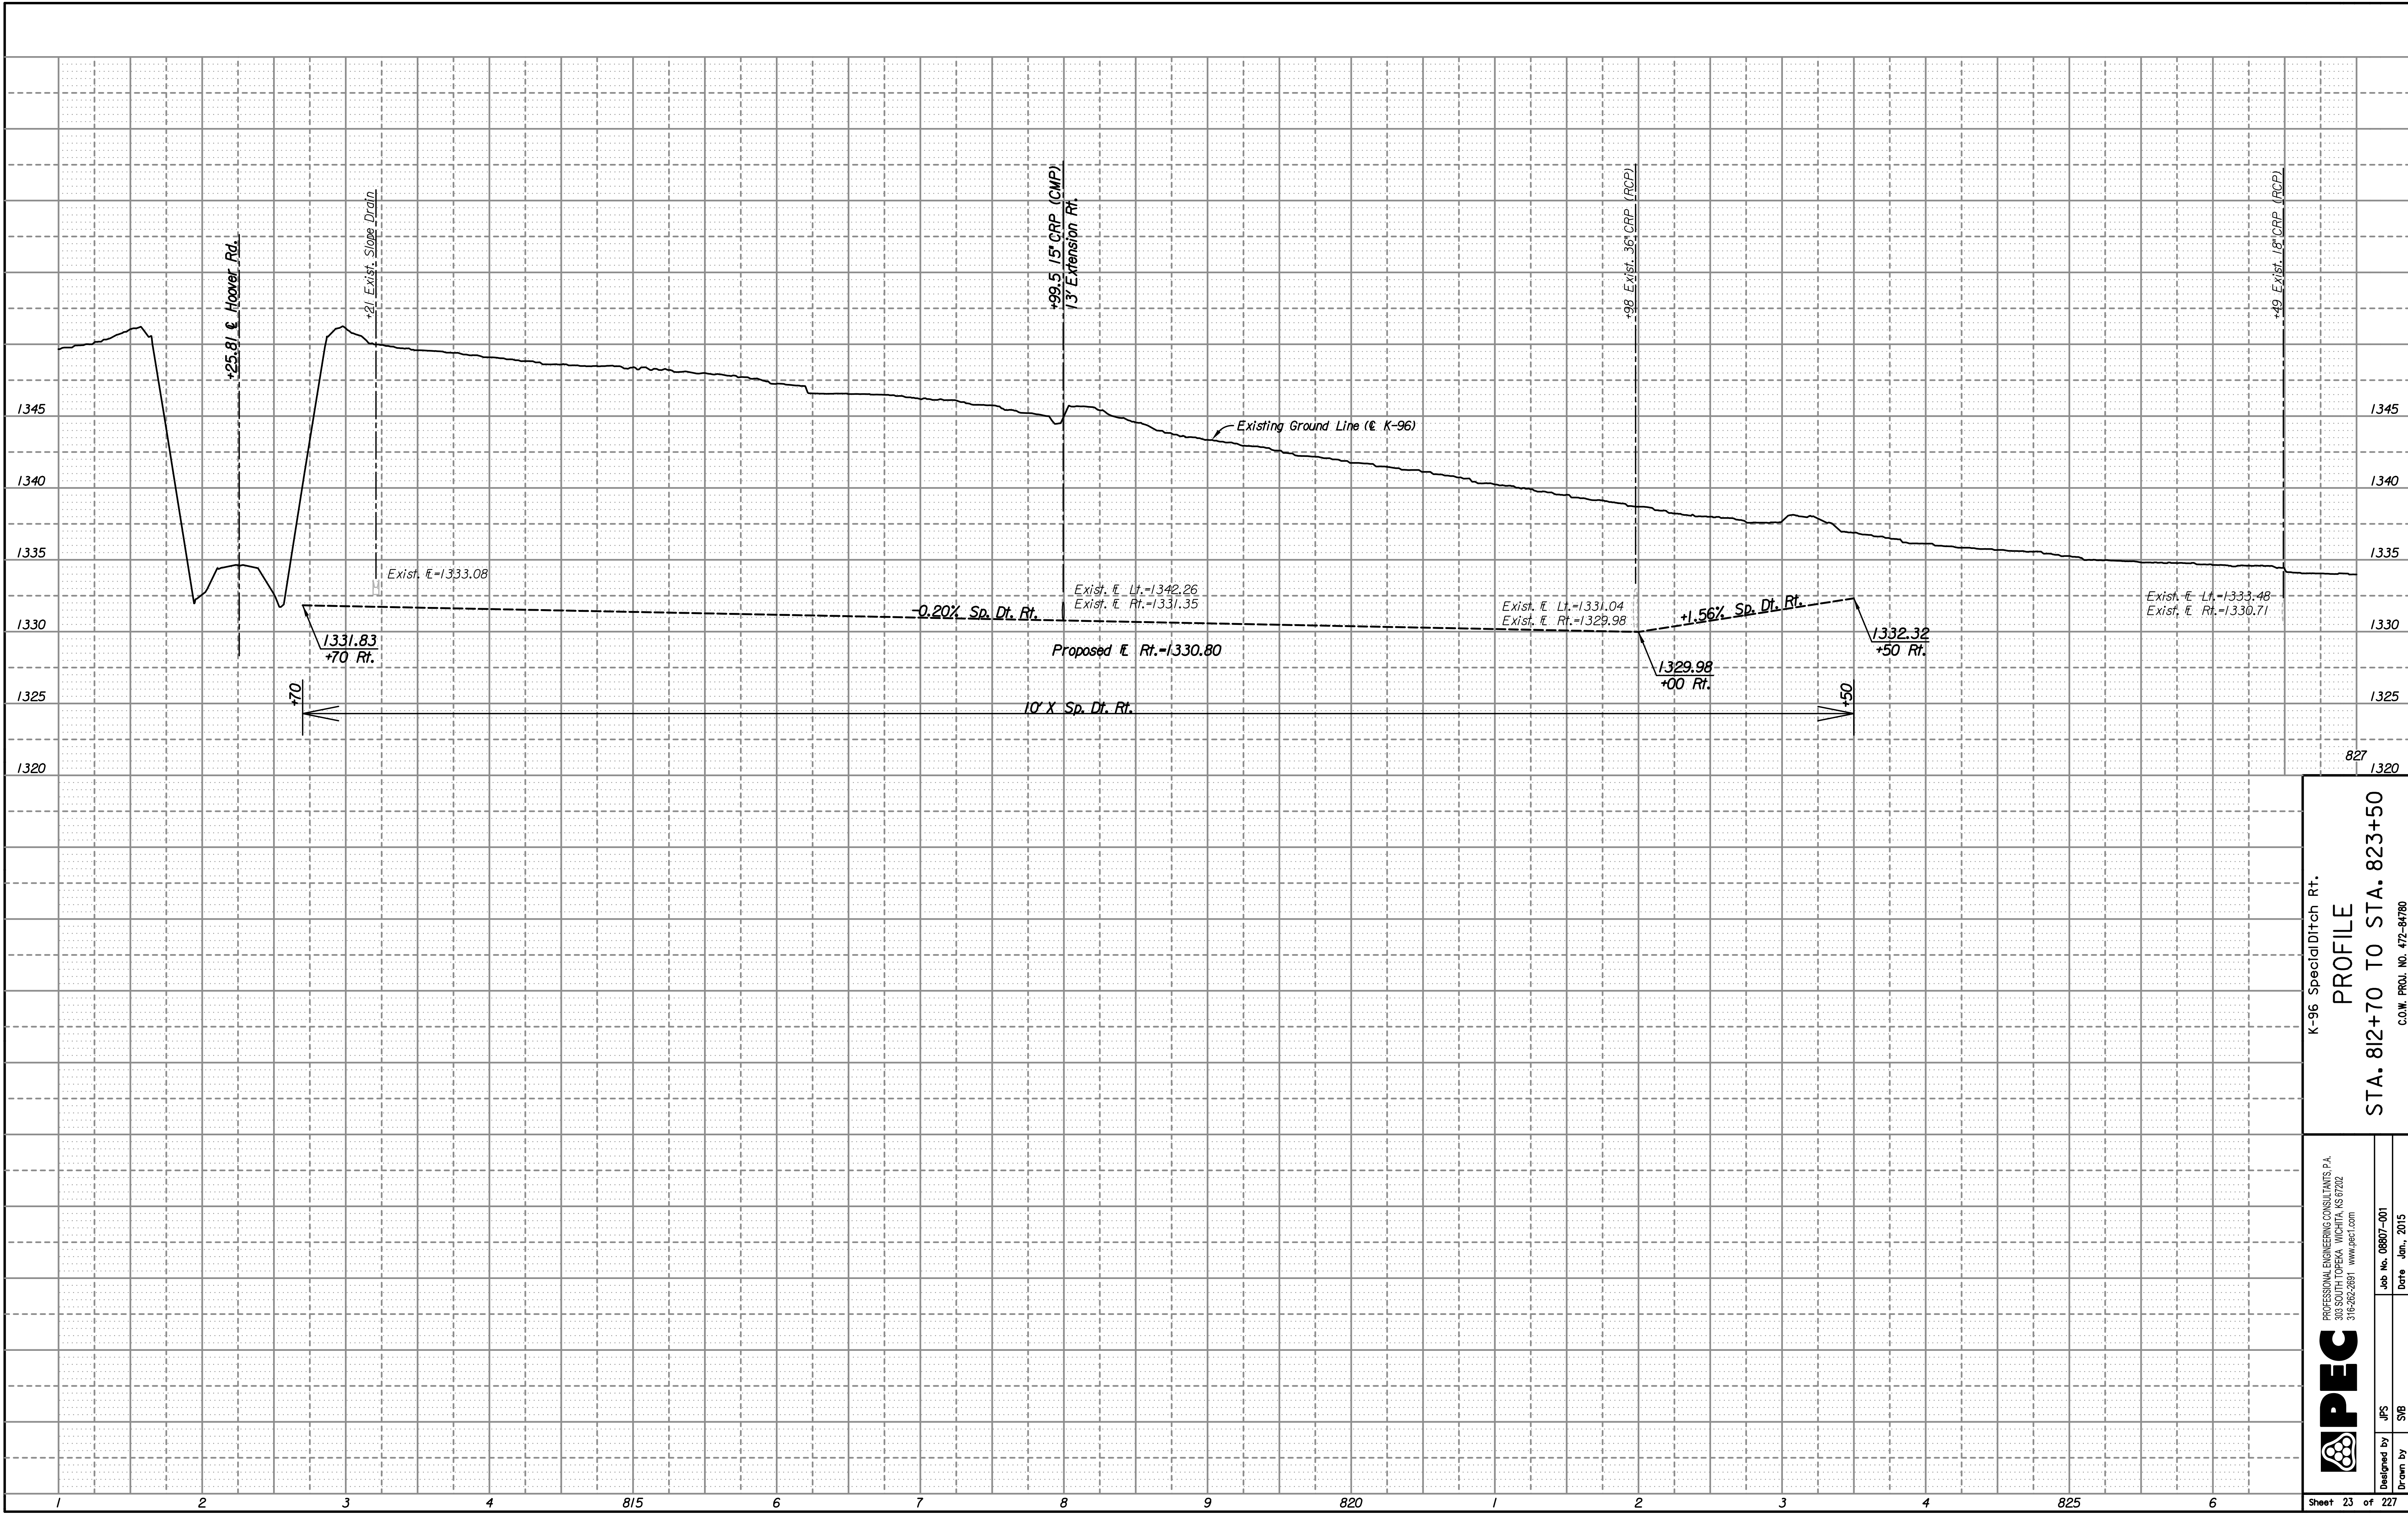


PEC
 PROFESSIONAL ENGINEERING CONSULTANTS, P.A.
 303 SOUTH DOPEKA WICHITA, KS 67202
 316-262-2891 www.pec1.com

Designed by JPS
 Drawn by SYB

Job No. 08807-001
 Date Jan., 2015

K-96 Special Ditch Rt.
PROFILE
STA. 812+70 TO STA. 823+50
 C.O.W. PROJ. NO. 472-84780

Sheet 23 of 227