



Plotted By: drp Date: 1/15/2015 10:45:56 AM  
 FILE: I:\2008\08807\00\Profiles\08807-001\Profile Sta 825 Ramp E-NS.dgn

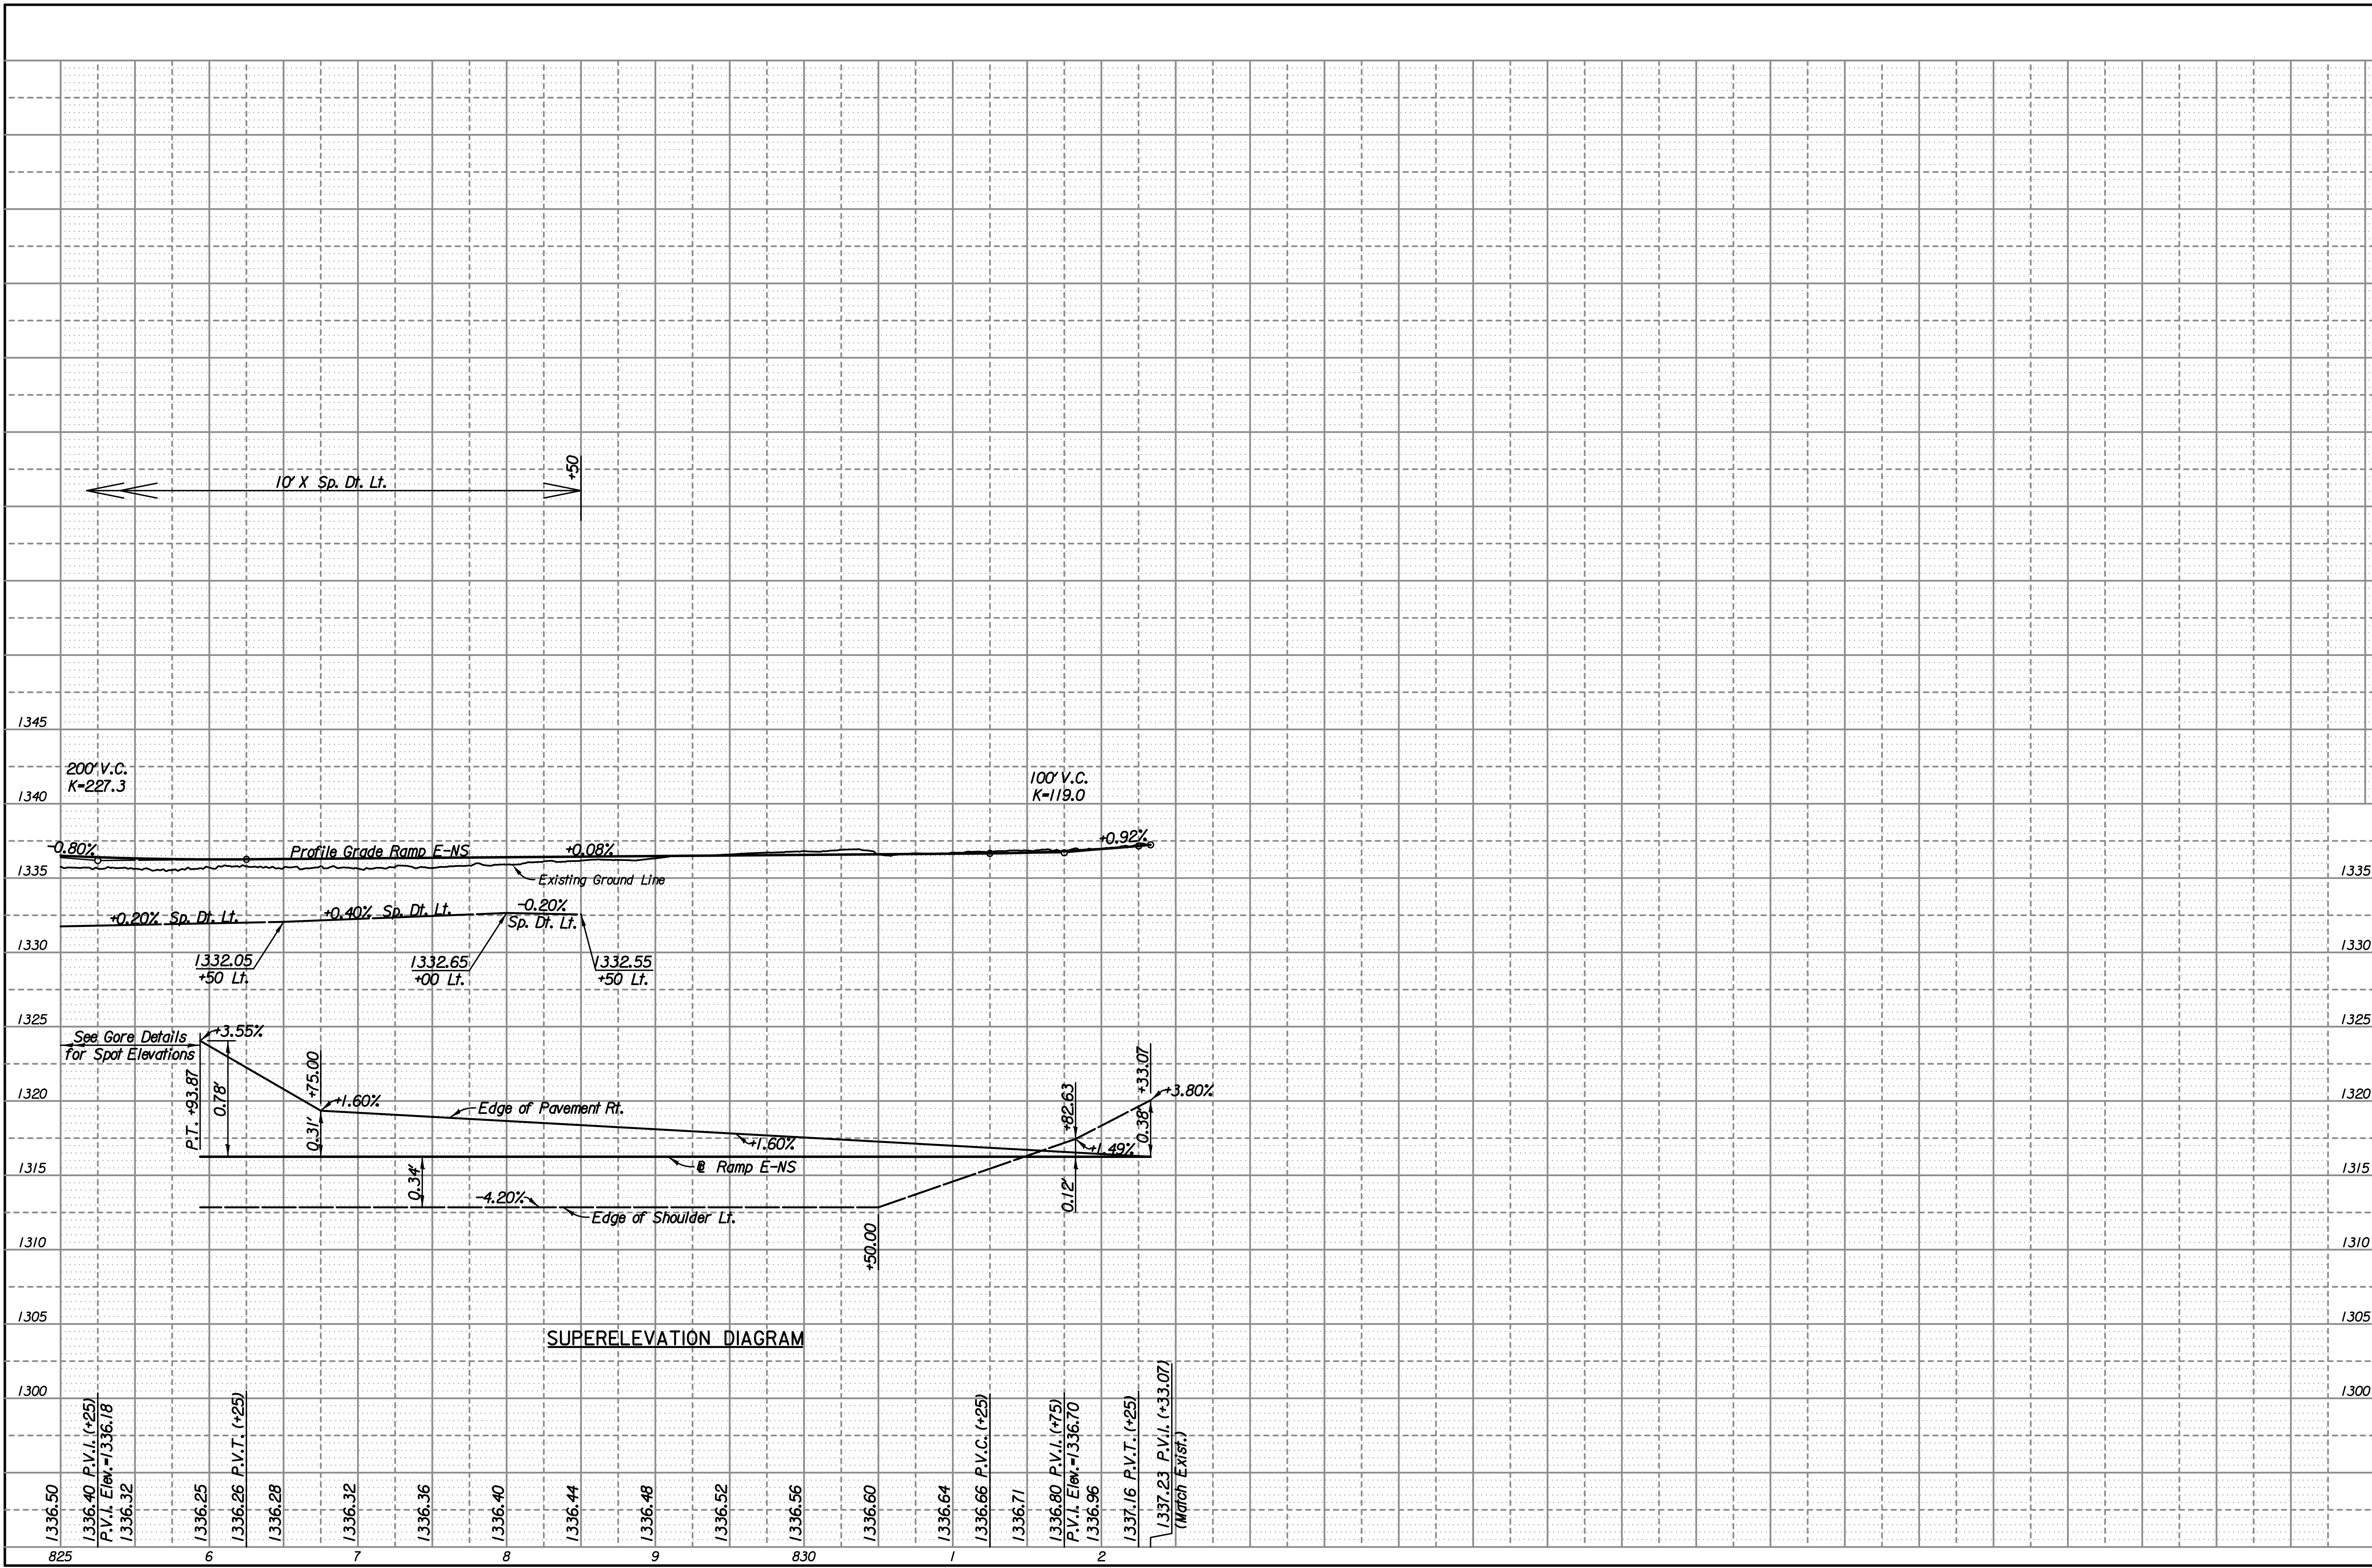


**PEC**  
 PROFESSIONAL ENGINEERING CONSULTANTS, P.A.  
 303 SOUTH TOPEKA WICHITA, KS 67202  
 316-262-2891 www.pec1.com

Job No. 08807-001 Date Jan., 2015  
 Designed by JPS Drawn by SJB  
**K-96 RAMP E-NS**  
**PROFILE**  
**STA. 825+00 TO STA. 832+33.07**  
 C.O.W. PROJ. NO. 472-84780