
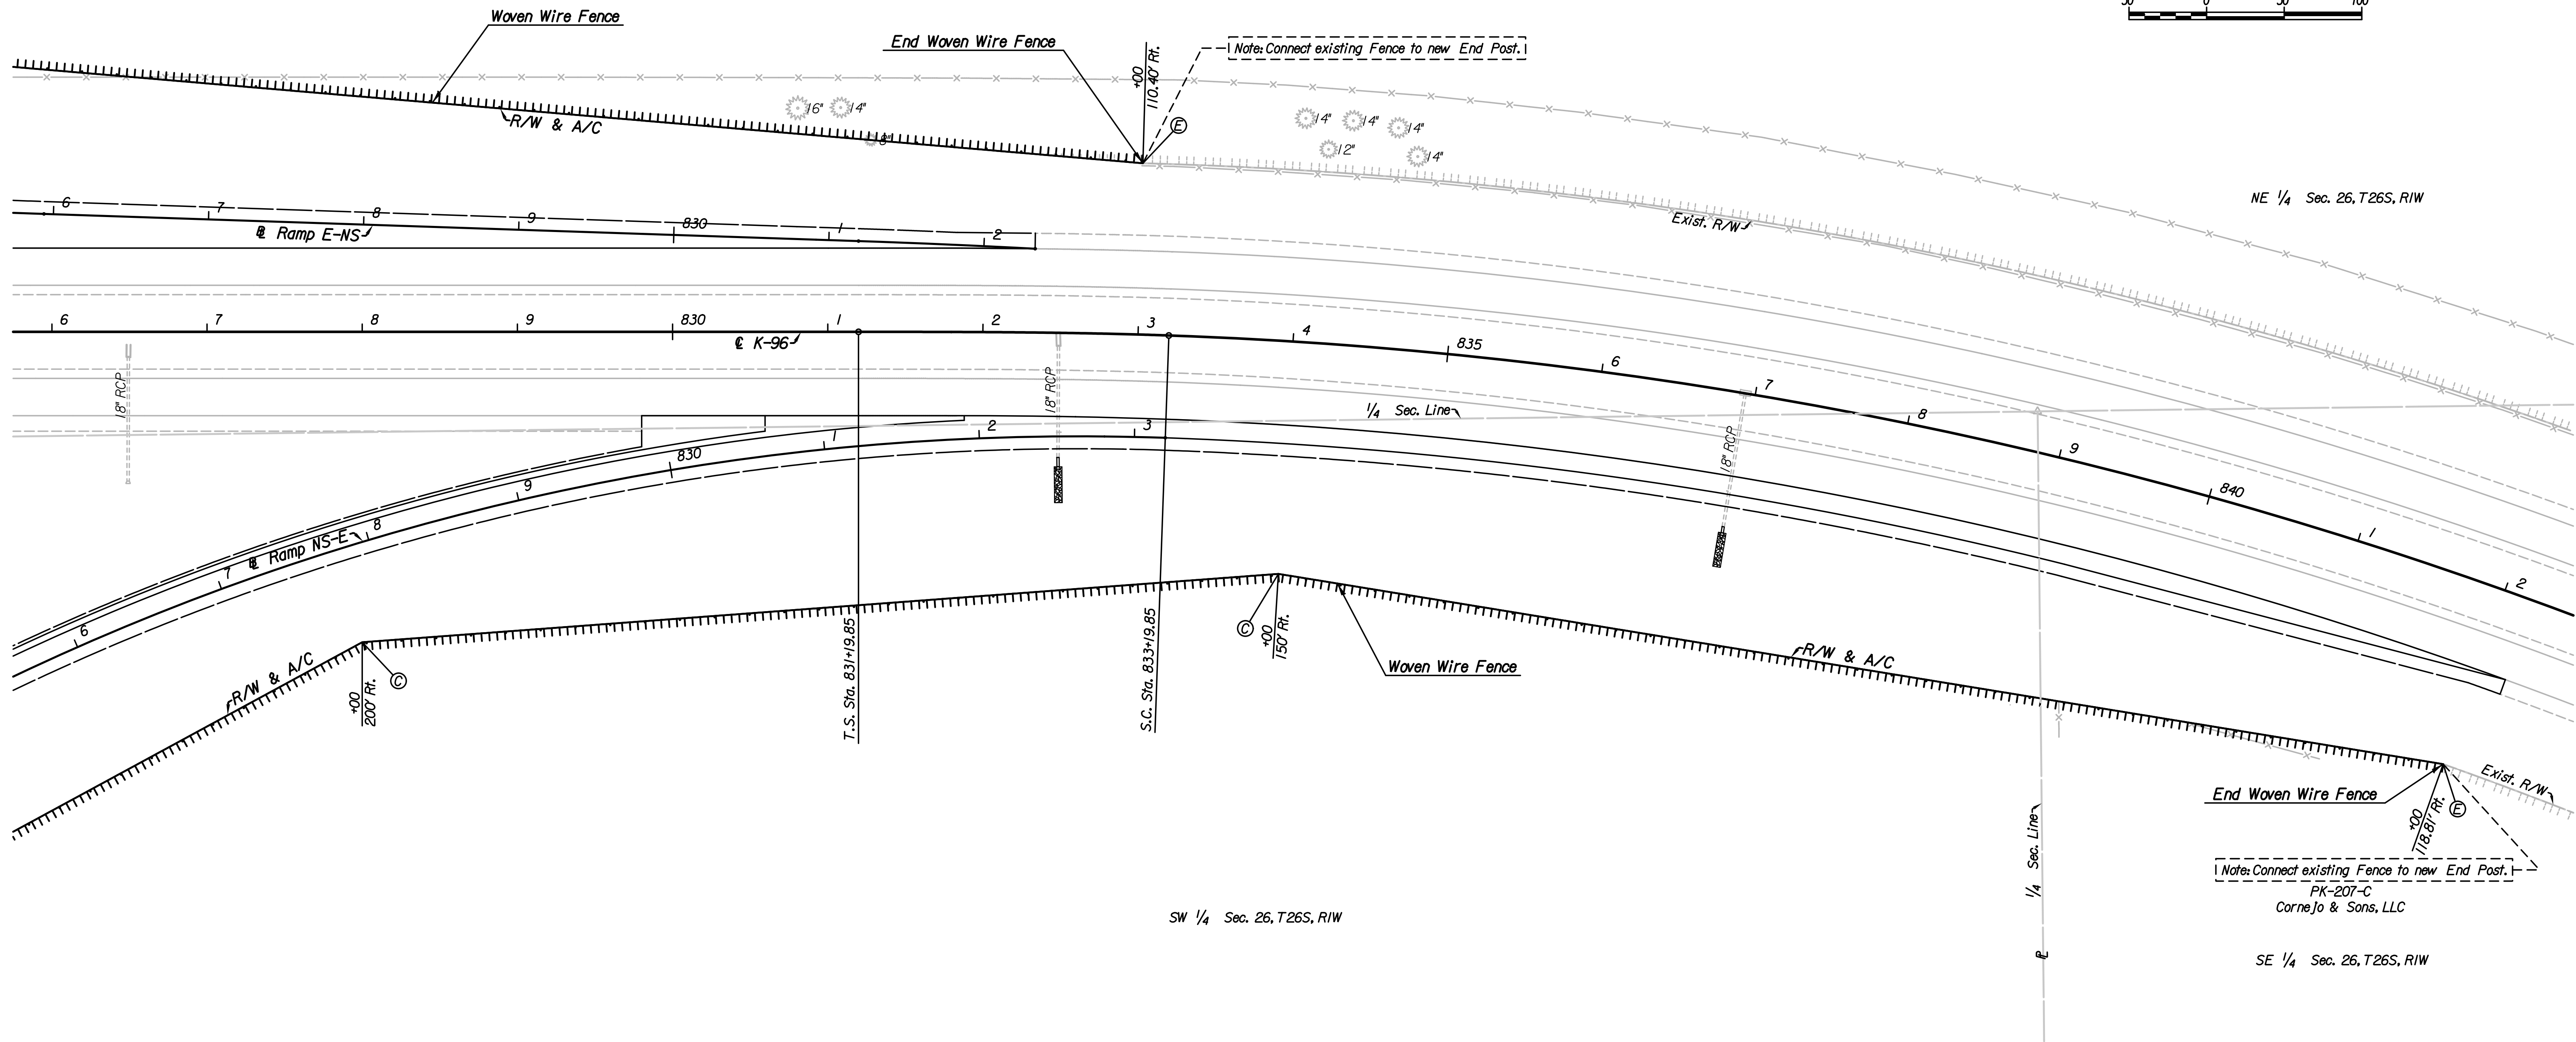


NW 1/4 Sec. 26, T26S, R1W

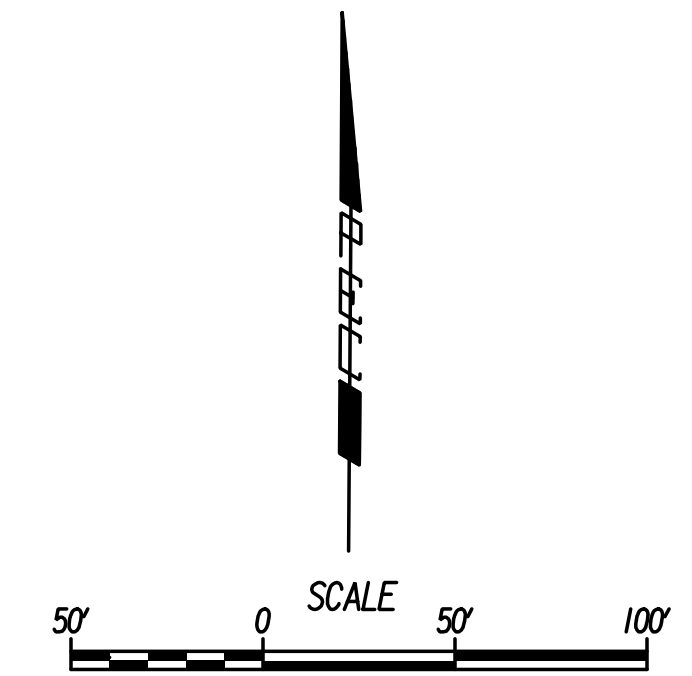

SW 1/4 Sec. 26, T26S, R1W

NE 1/4 Sec. 26, T26S, R1W

SE 1/4 Sec. 26, T26S, R1W

LEGEND

- ⊙ Corner Post
- ⓔ End Post

Plotted By: drp Date: 1/16/2015 2:18:28 PM
FILE: I:\2008\08807\001\Fencing\08807-001\Fencing Sta 826.dgn

No.	Revision	By	Date
	K-96		
FENCING PLAN			
STA. 826+00 TO STA. 842+00			
GARY JANZEN, P.E.-CITY ENGINEER CITY OF WICHITA PROJECT NO. 472-84780			
PEC PROFESSIONAL ENGINEERING CONSULTANTS, P.A. 303 SOUTH TOPEKA WICHITA, KS 67202 316-262-2691 www.pec1.com			
Designed by	JPS	Job No.	08807-001
Drawn by	SVB	Date	Jan., 2015
			Sh. 62 of 227