


PROJECT NO.	YEAR	SHEET NO.	TOTAL SHEETS
472-84780	2015	140	227

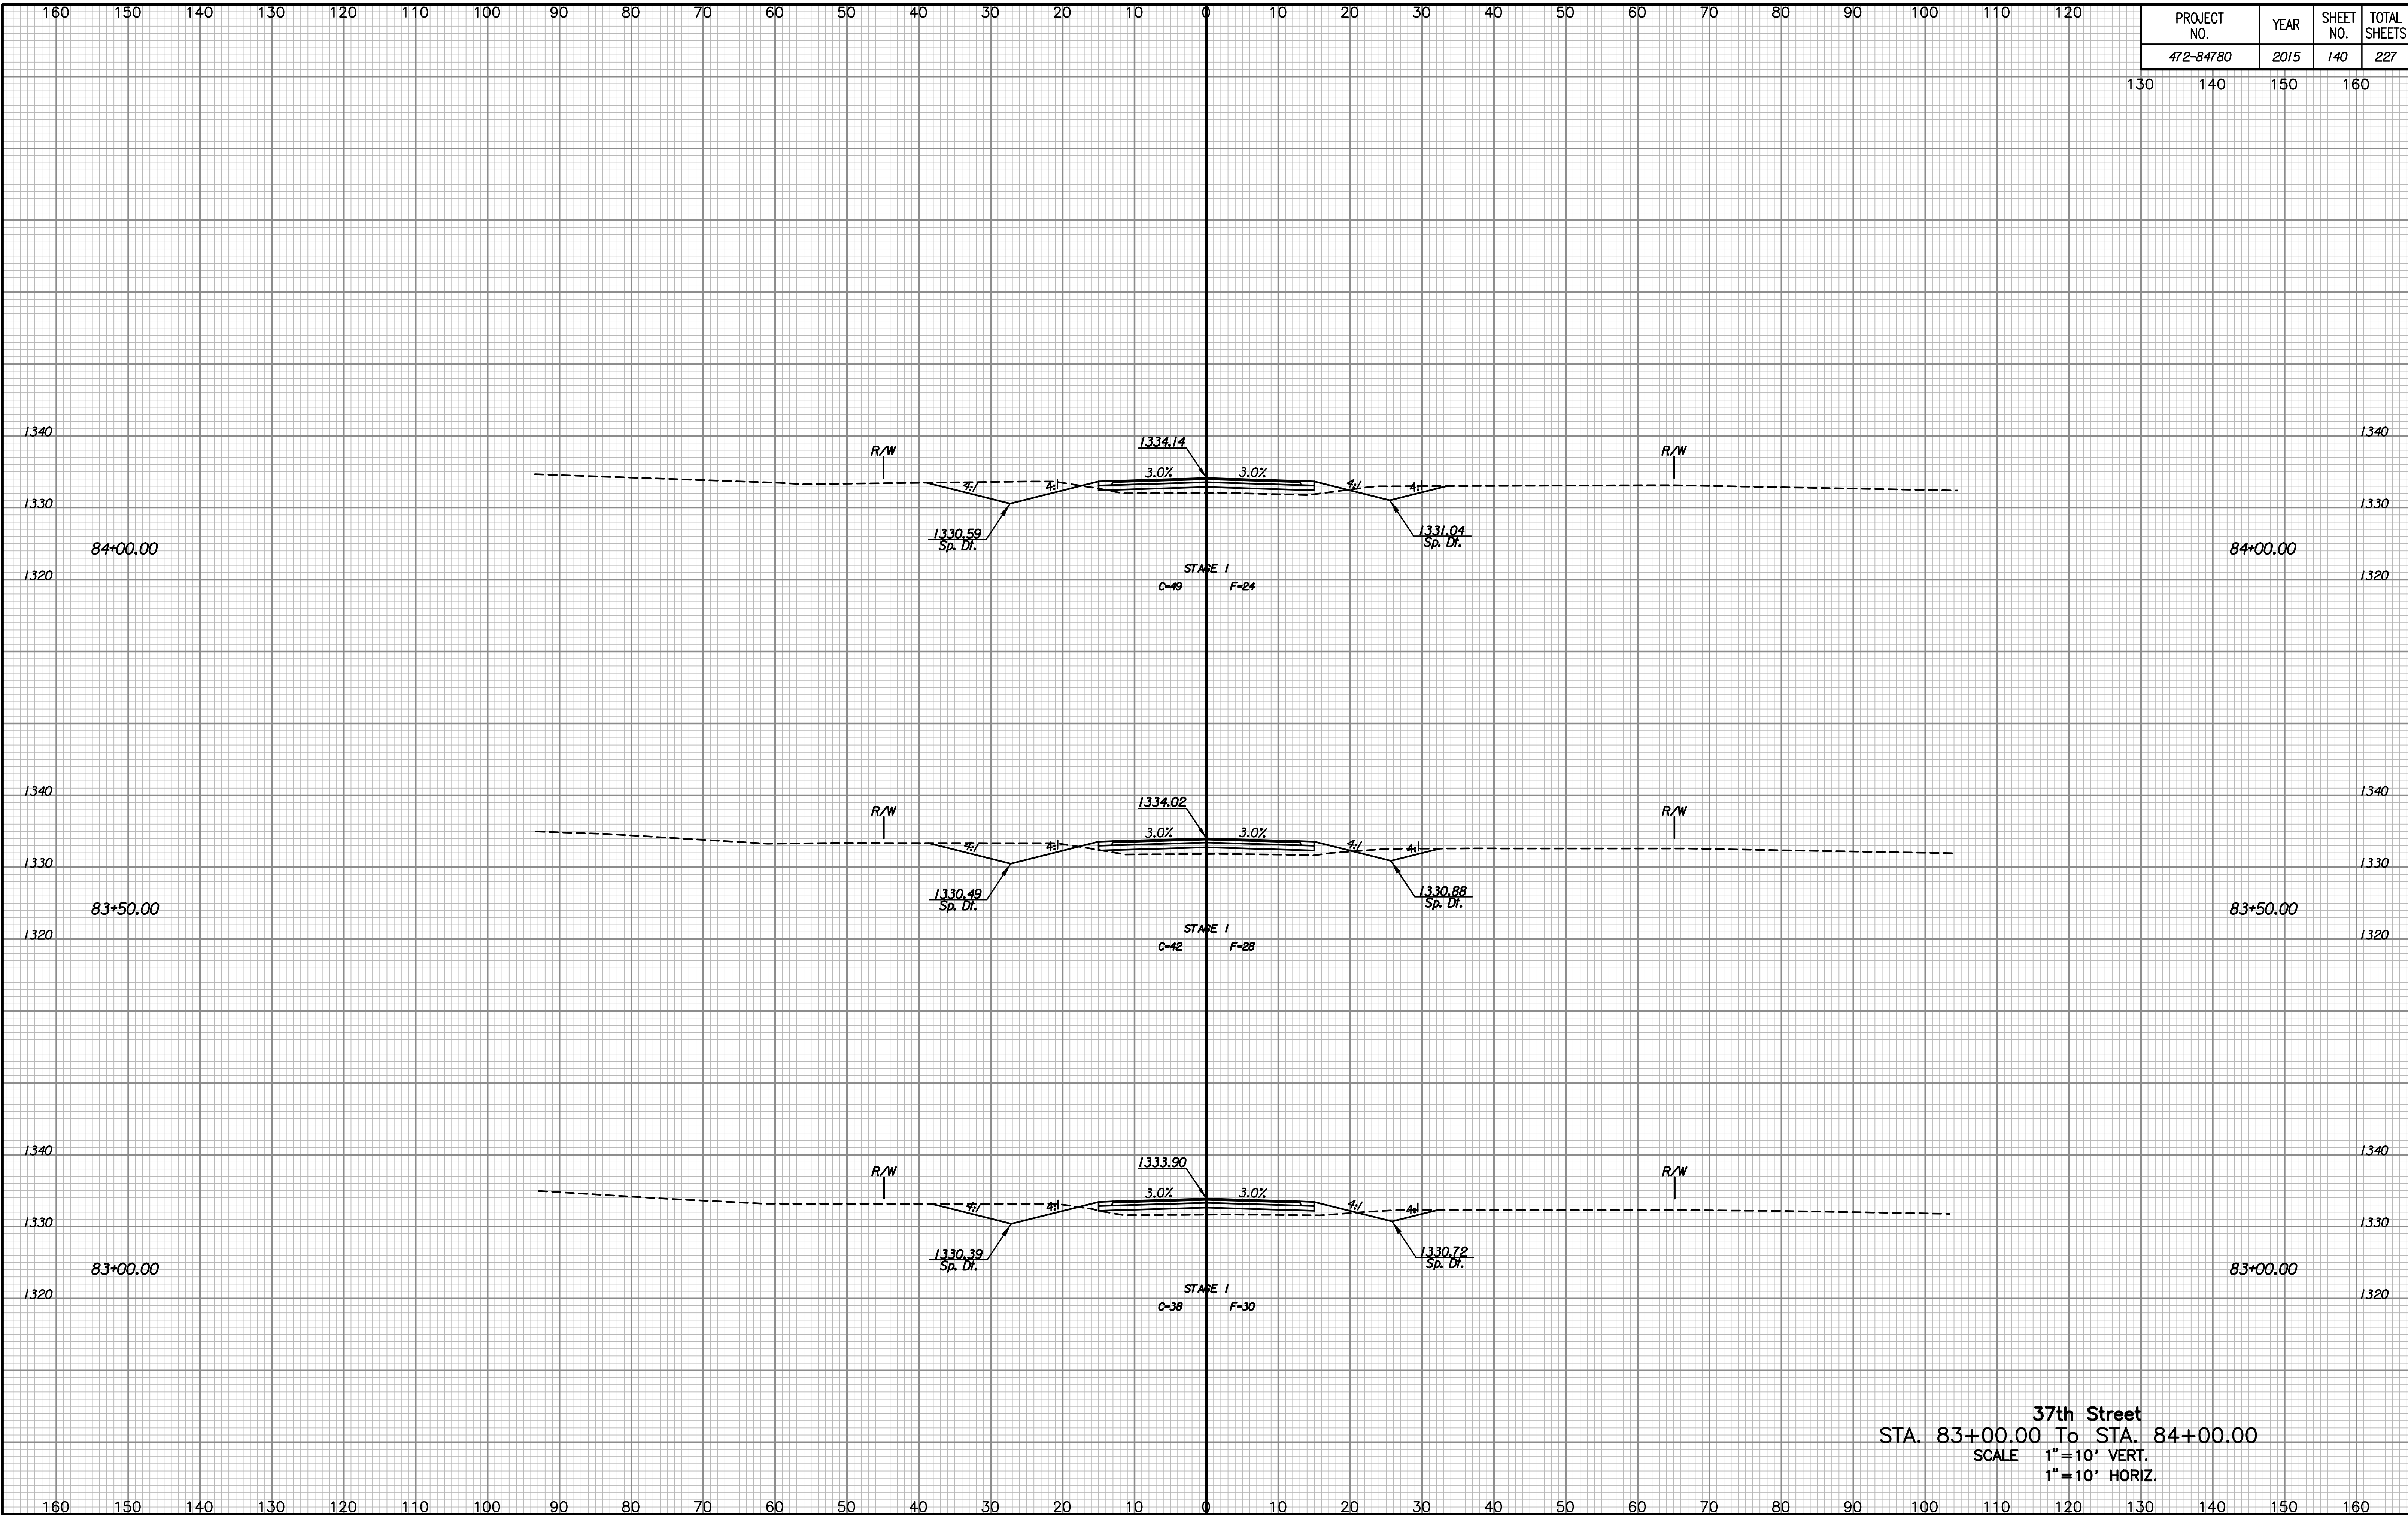

NOTE BOOK NO.	TEMPLATE AREAS CHECKED

Drawn By :
Plotted By :

37th Street
 STA. 83+00.00 To STA. 84+00.00
 SCALE 1"=10' VERT.
 1"=10' HORIZ.