


PROJECT NO.	YEAR	SHEET NO.	TOTAL SHEETS
472-84780	2015	160	227

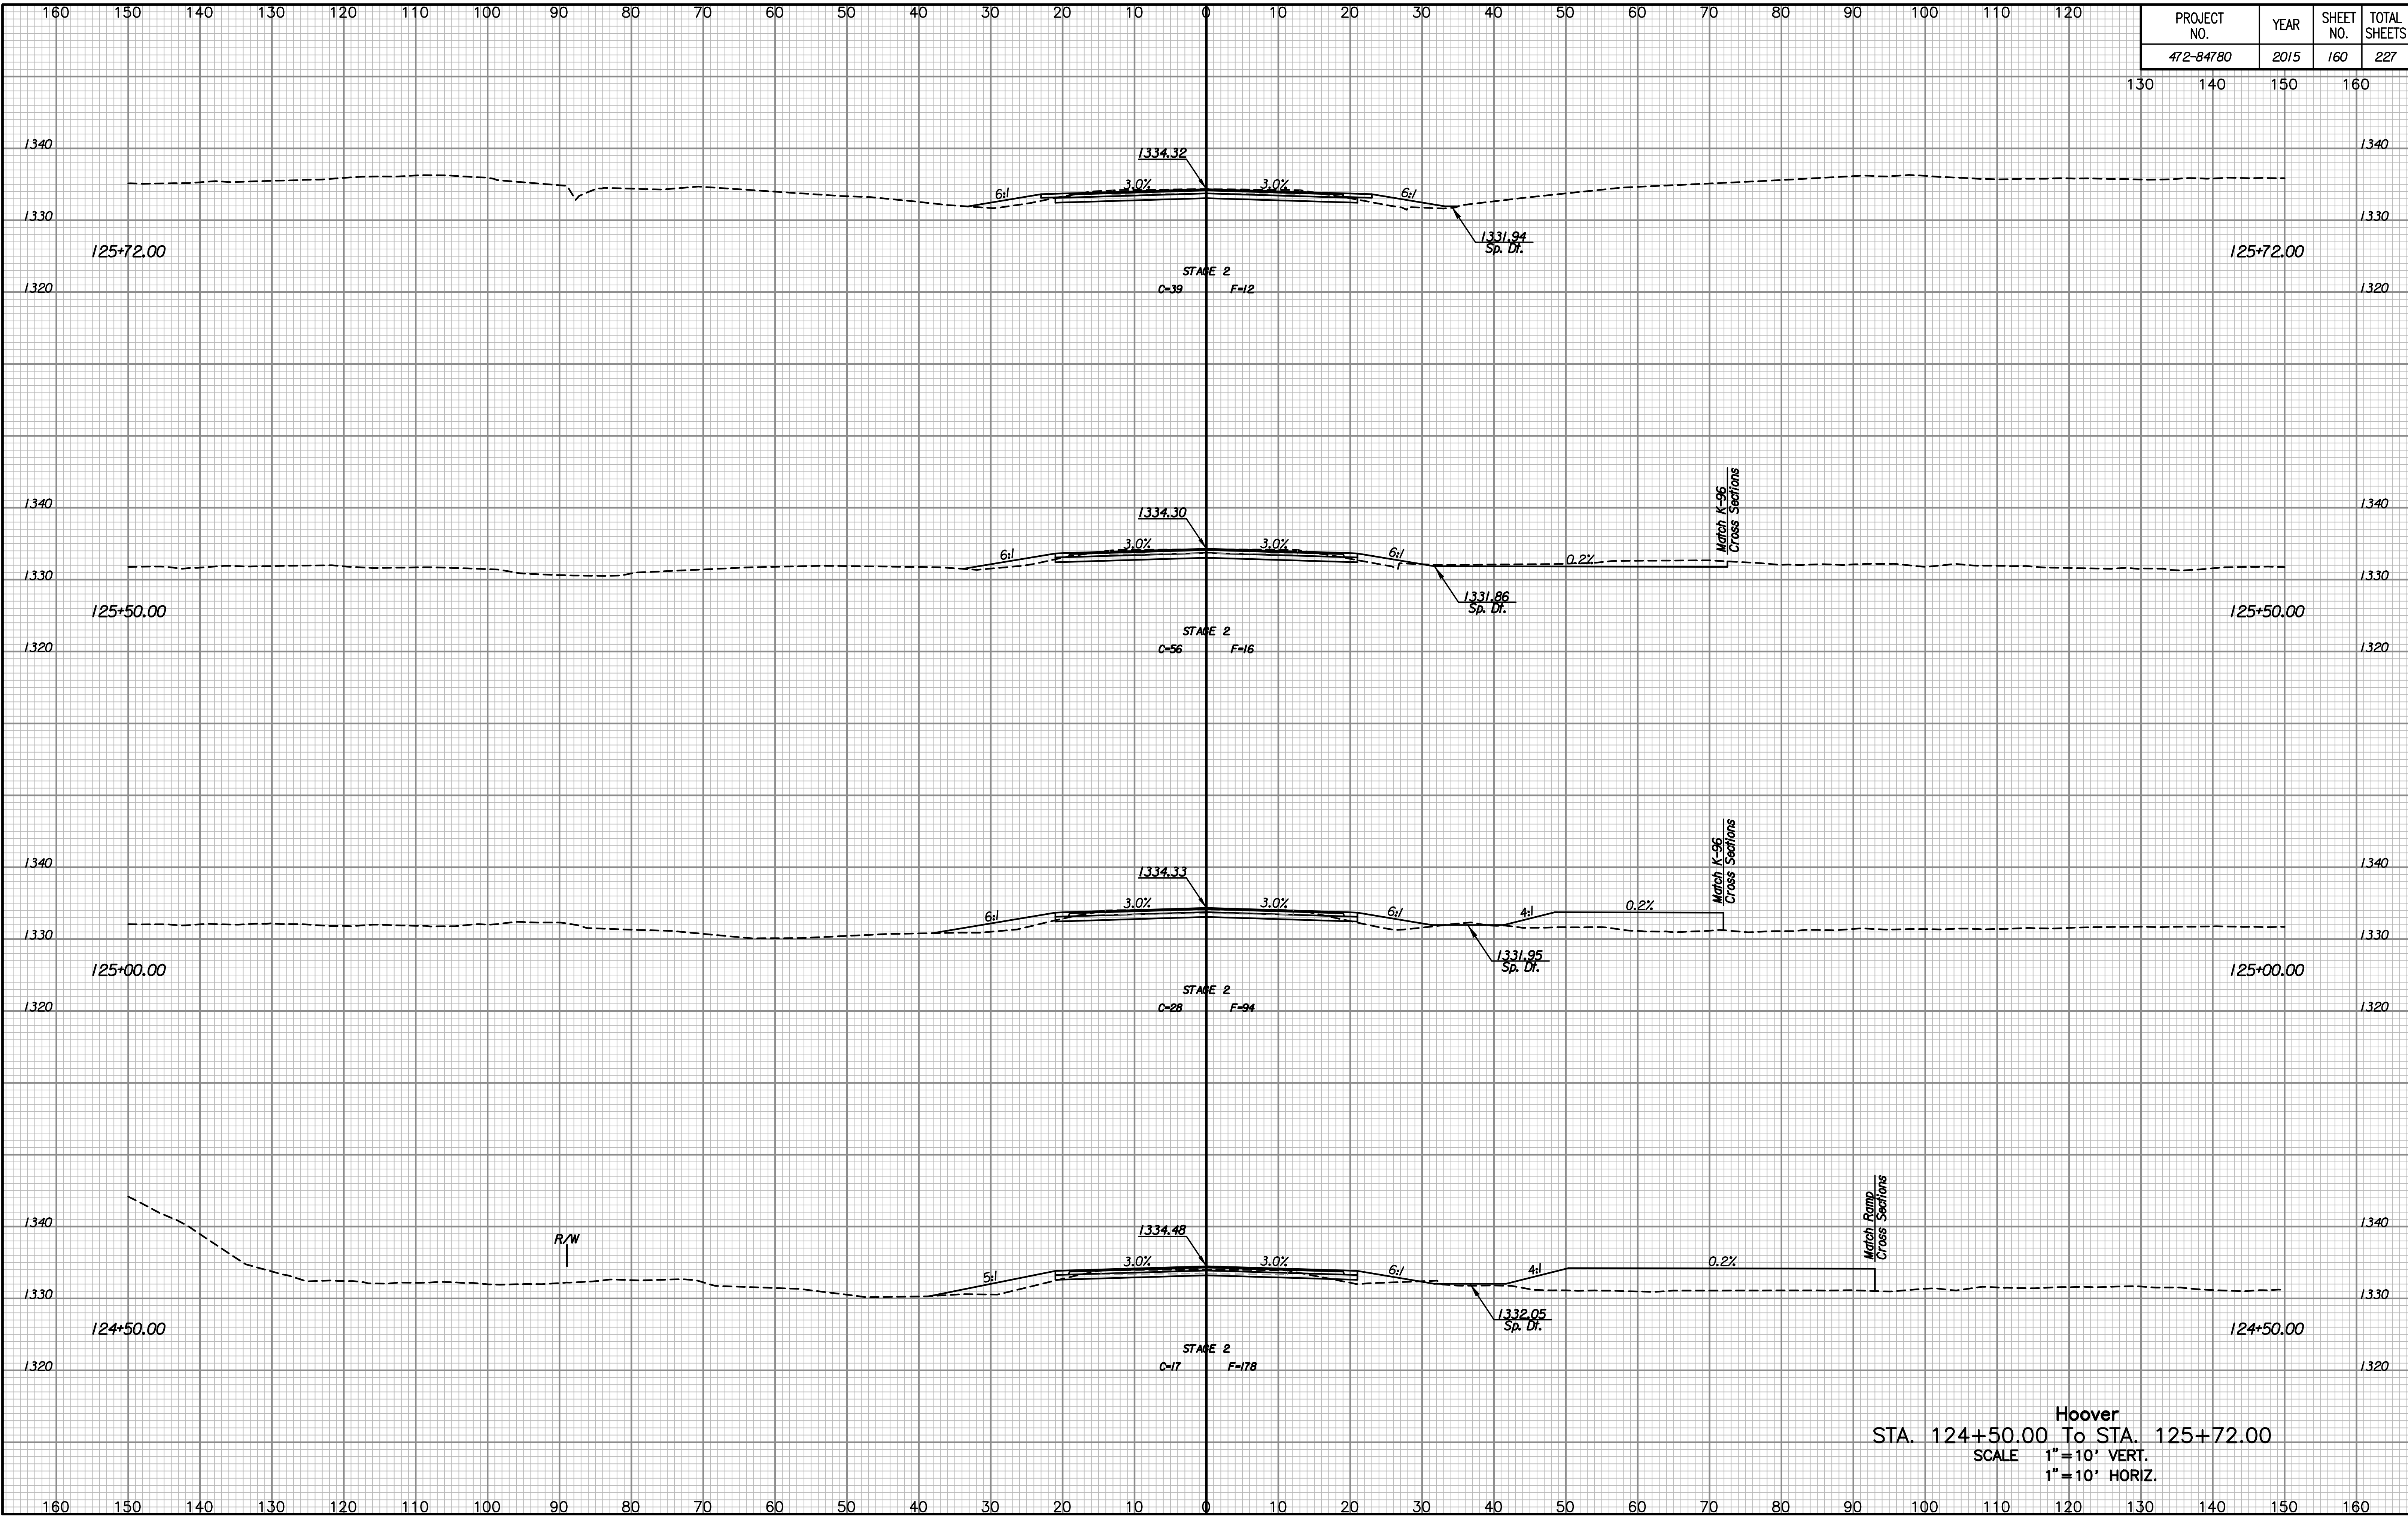

NO.	NOTE BOOK	TEMPLATE	AREAS	CHECKED

Drawn By :
Plotted By :

Hoover
STA. 124+50.00 To STA. 125+72.00
SCALE 1"=10' VERT.
1"=10' HORIZ.