


PROJECT NO.	YEAR	SHEET NO.	TOTAL SHEETS
472-84780	2015	162	227

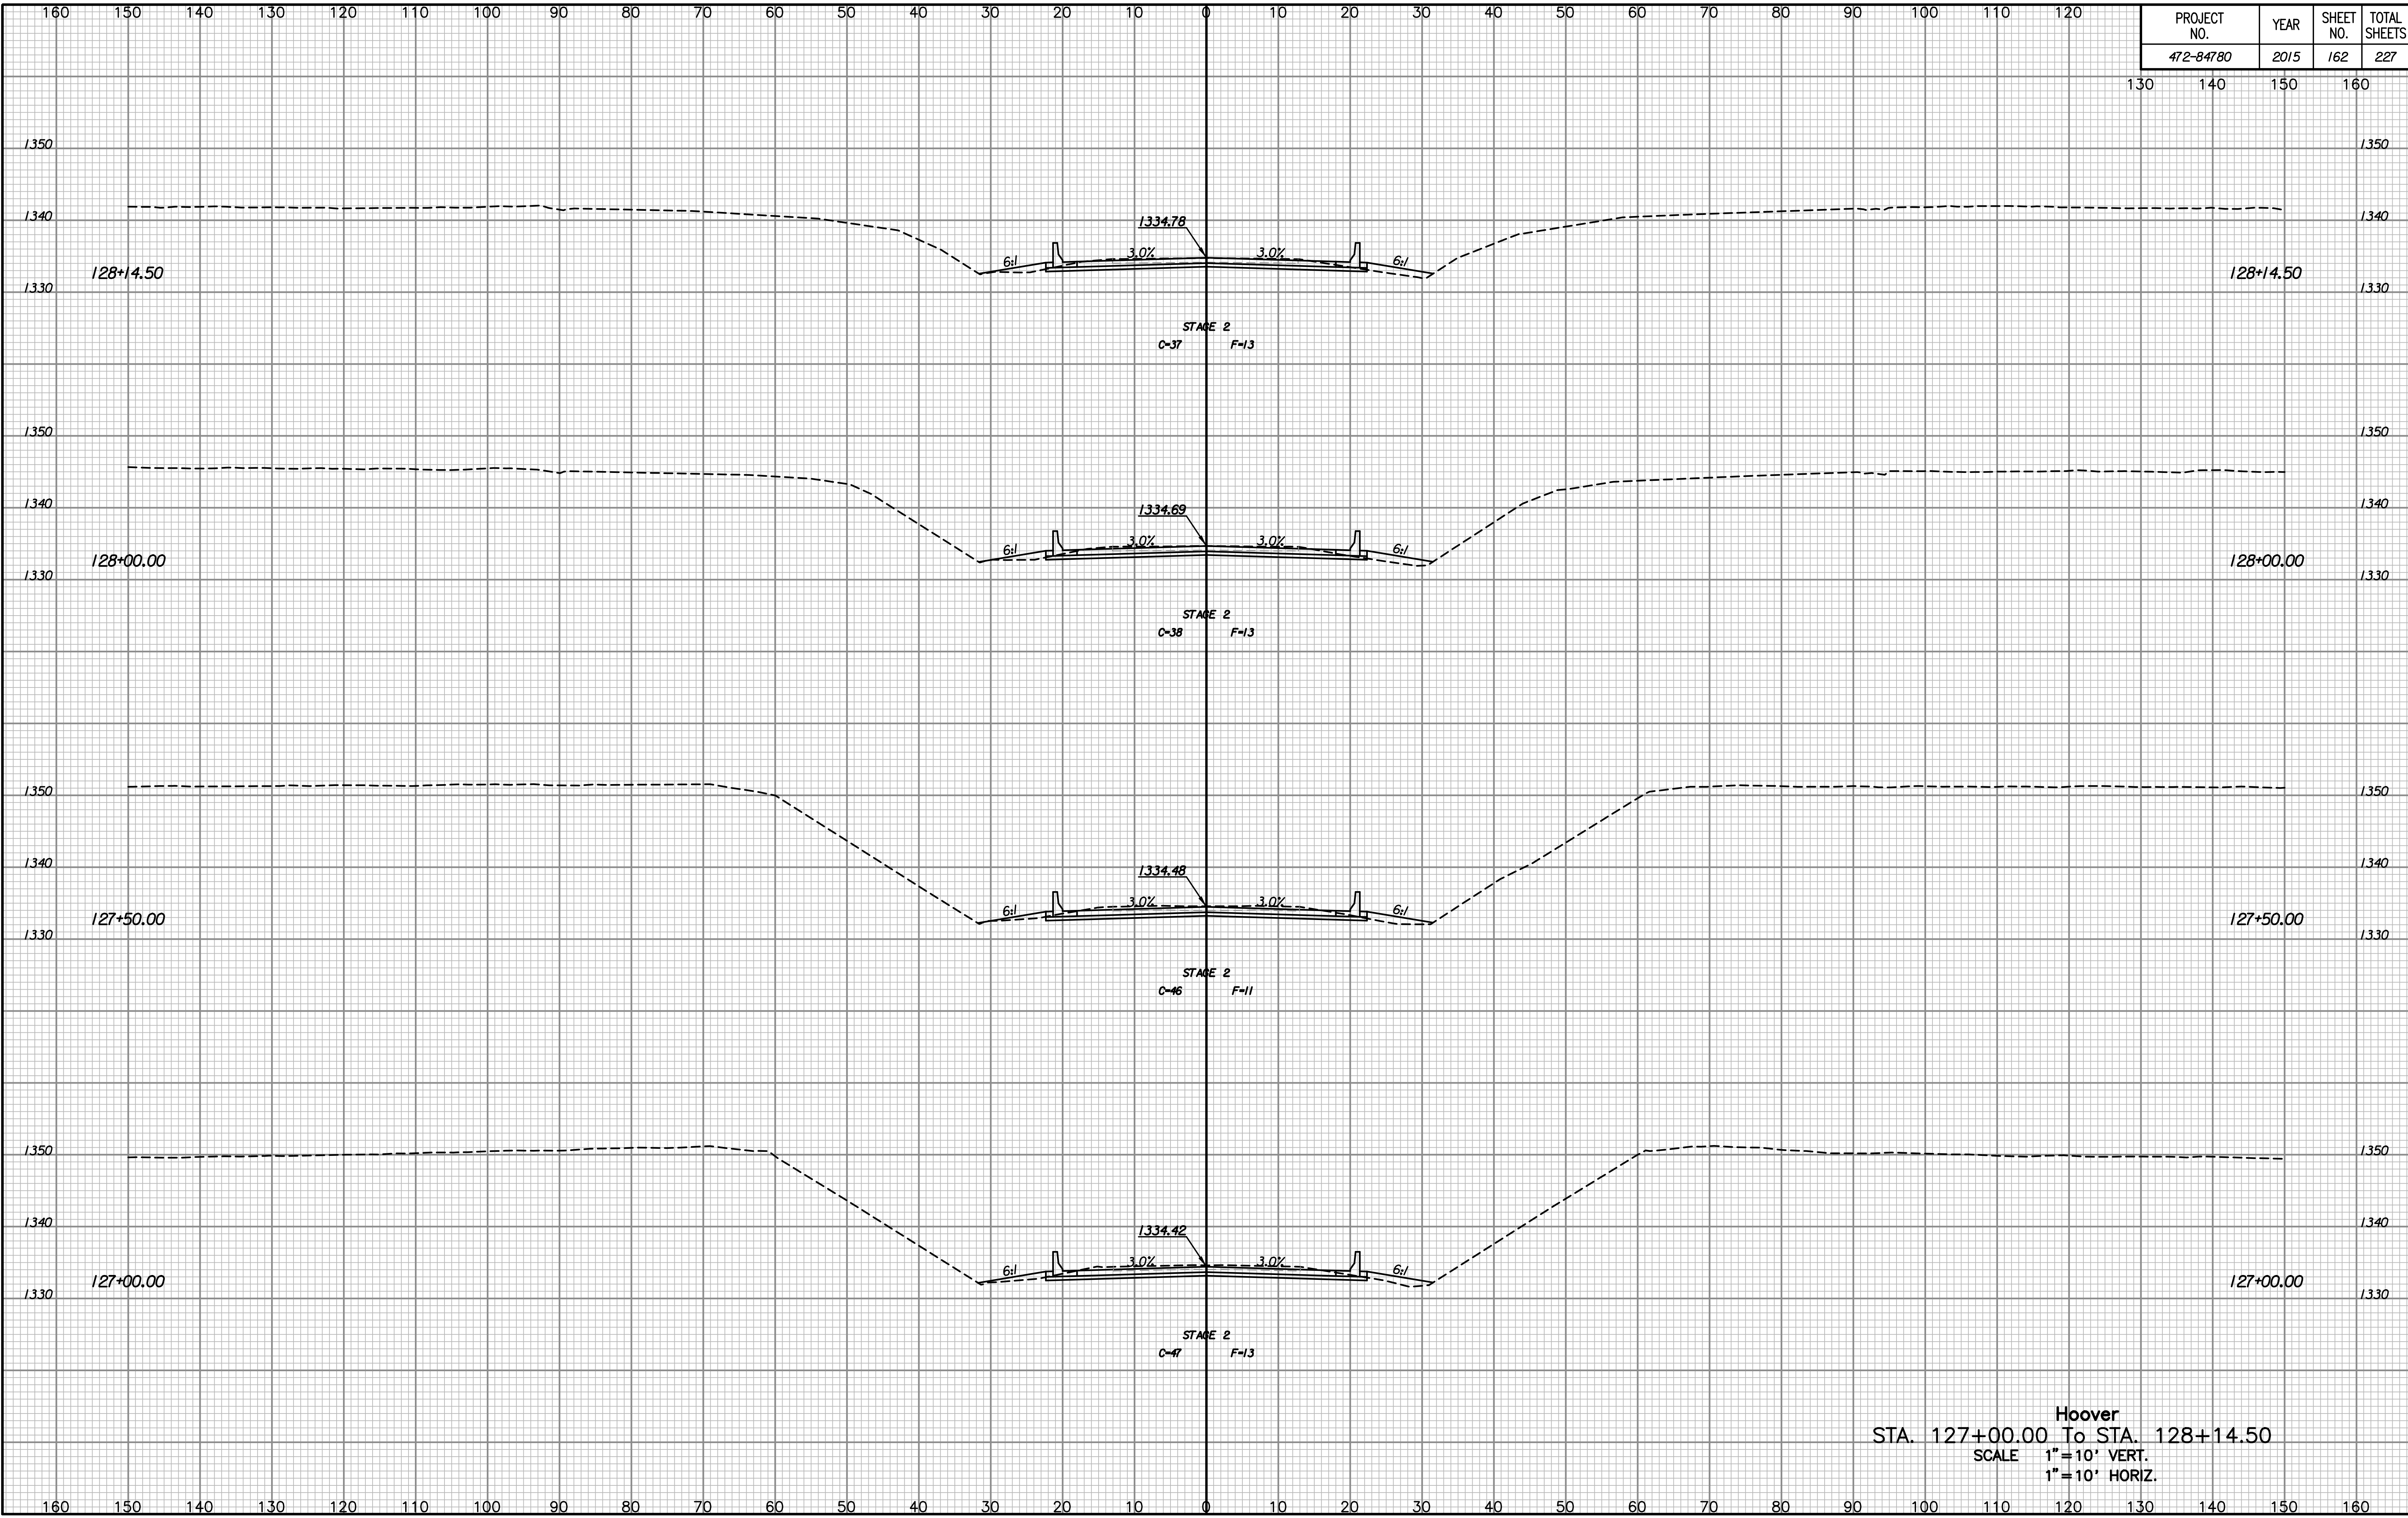

NOTE BOOK NO.	TEMPLATE AREAS CHECKED

Drawn By :
Plotted By :

Hoover
STA. 127+00.00 To STA. 128+14.50
SCALE 1"=10' VERT.
1"=10' HORIZ.