


| PROJECT NO. | YEAR | SHEET NO. | TOTAL SHEETS |
|-------------|------|-----------|--------------|
| 472-84780   | 2015 | 164       | 227          |

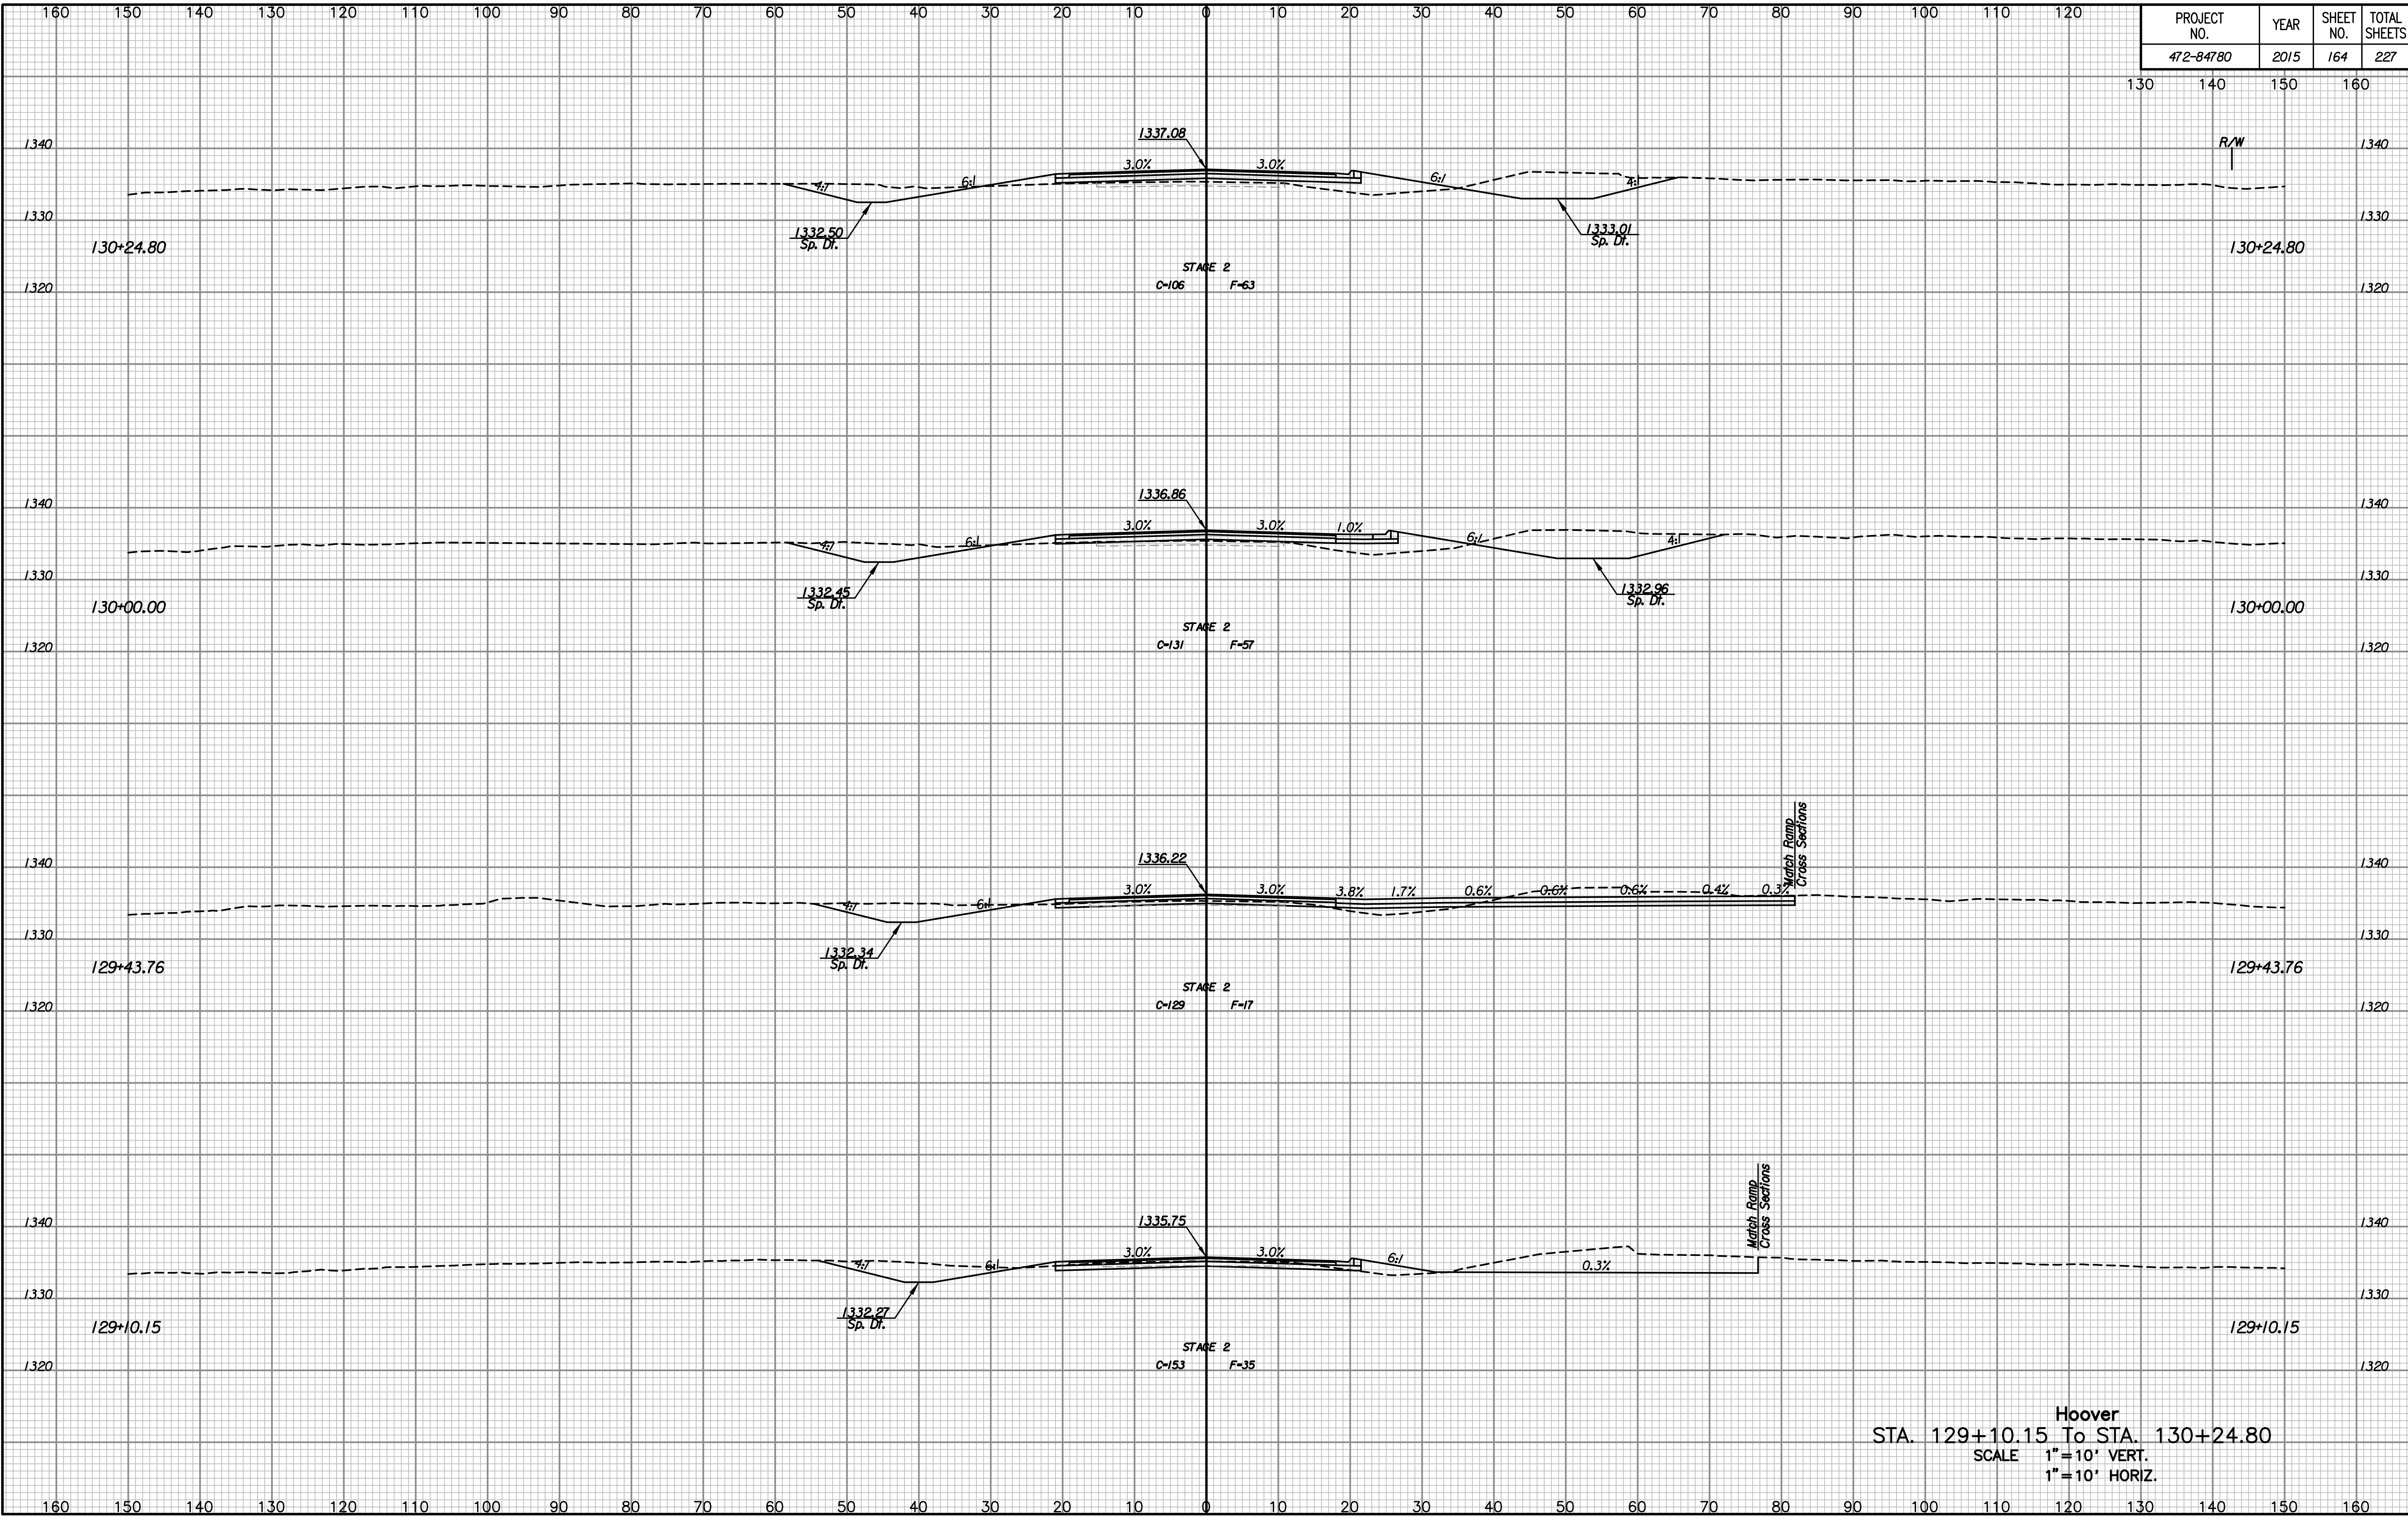

|               |     |
|---------------|-----|
| NOTE BOOK     | NO. |
| TEMPLATE      | NO. |
| AREAS CHECKED |     |

Drawn By :  
Plotted By :

Hoover  
 STA. 129+10.15 To STA. 130+24.80  
 SCALE 1" = 10' VERT.  
 1" = 10' HORIZ.