


PROJECT NO.	YEAR	SHEET NO.	TOTAL SHEETS
472-84780	2015	167	227

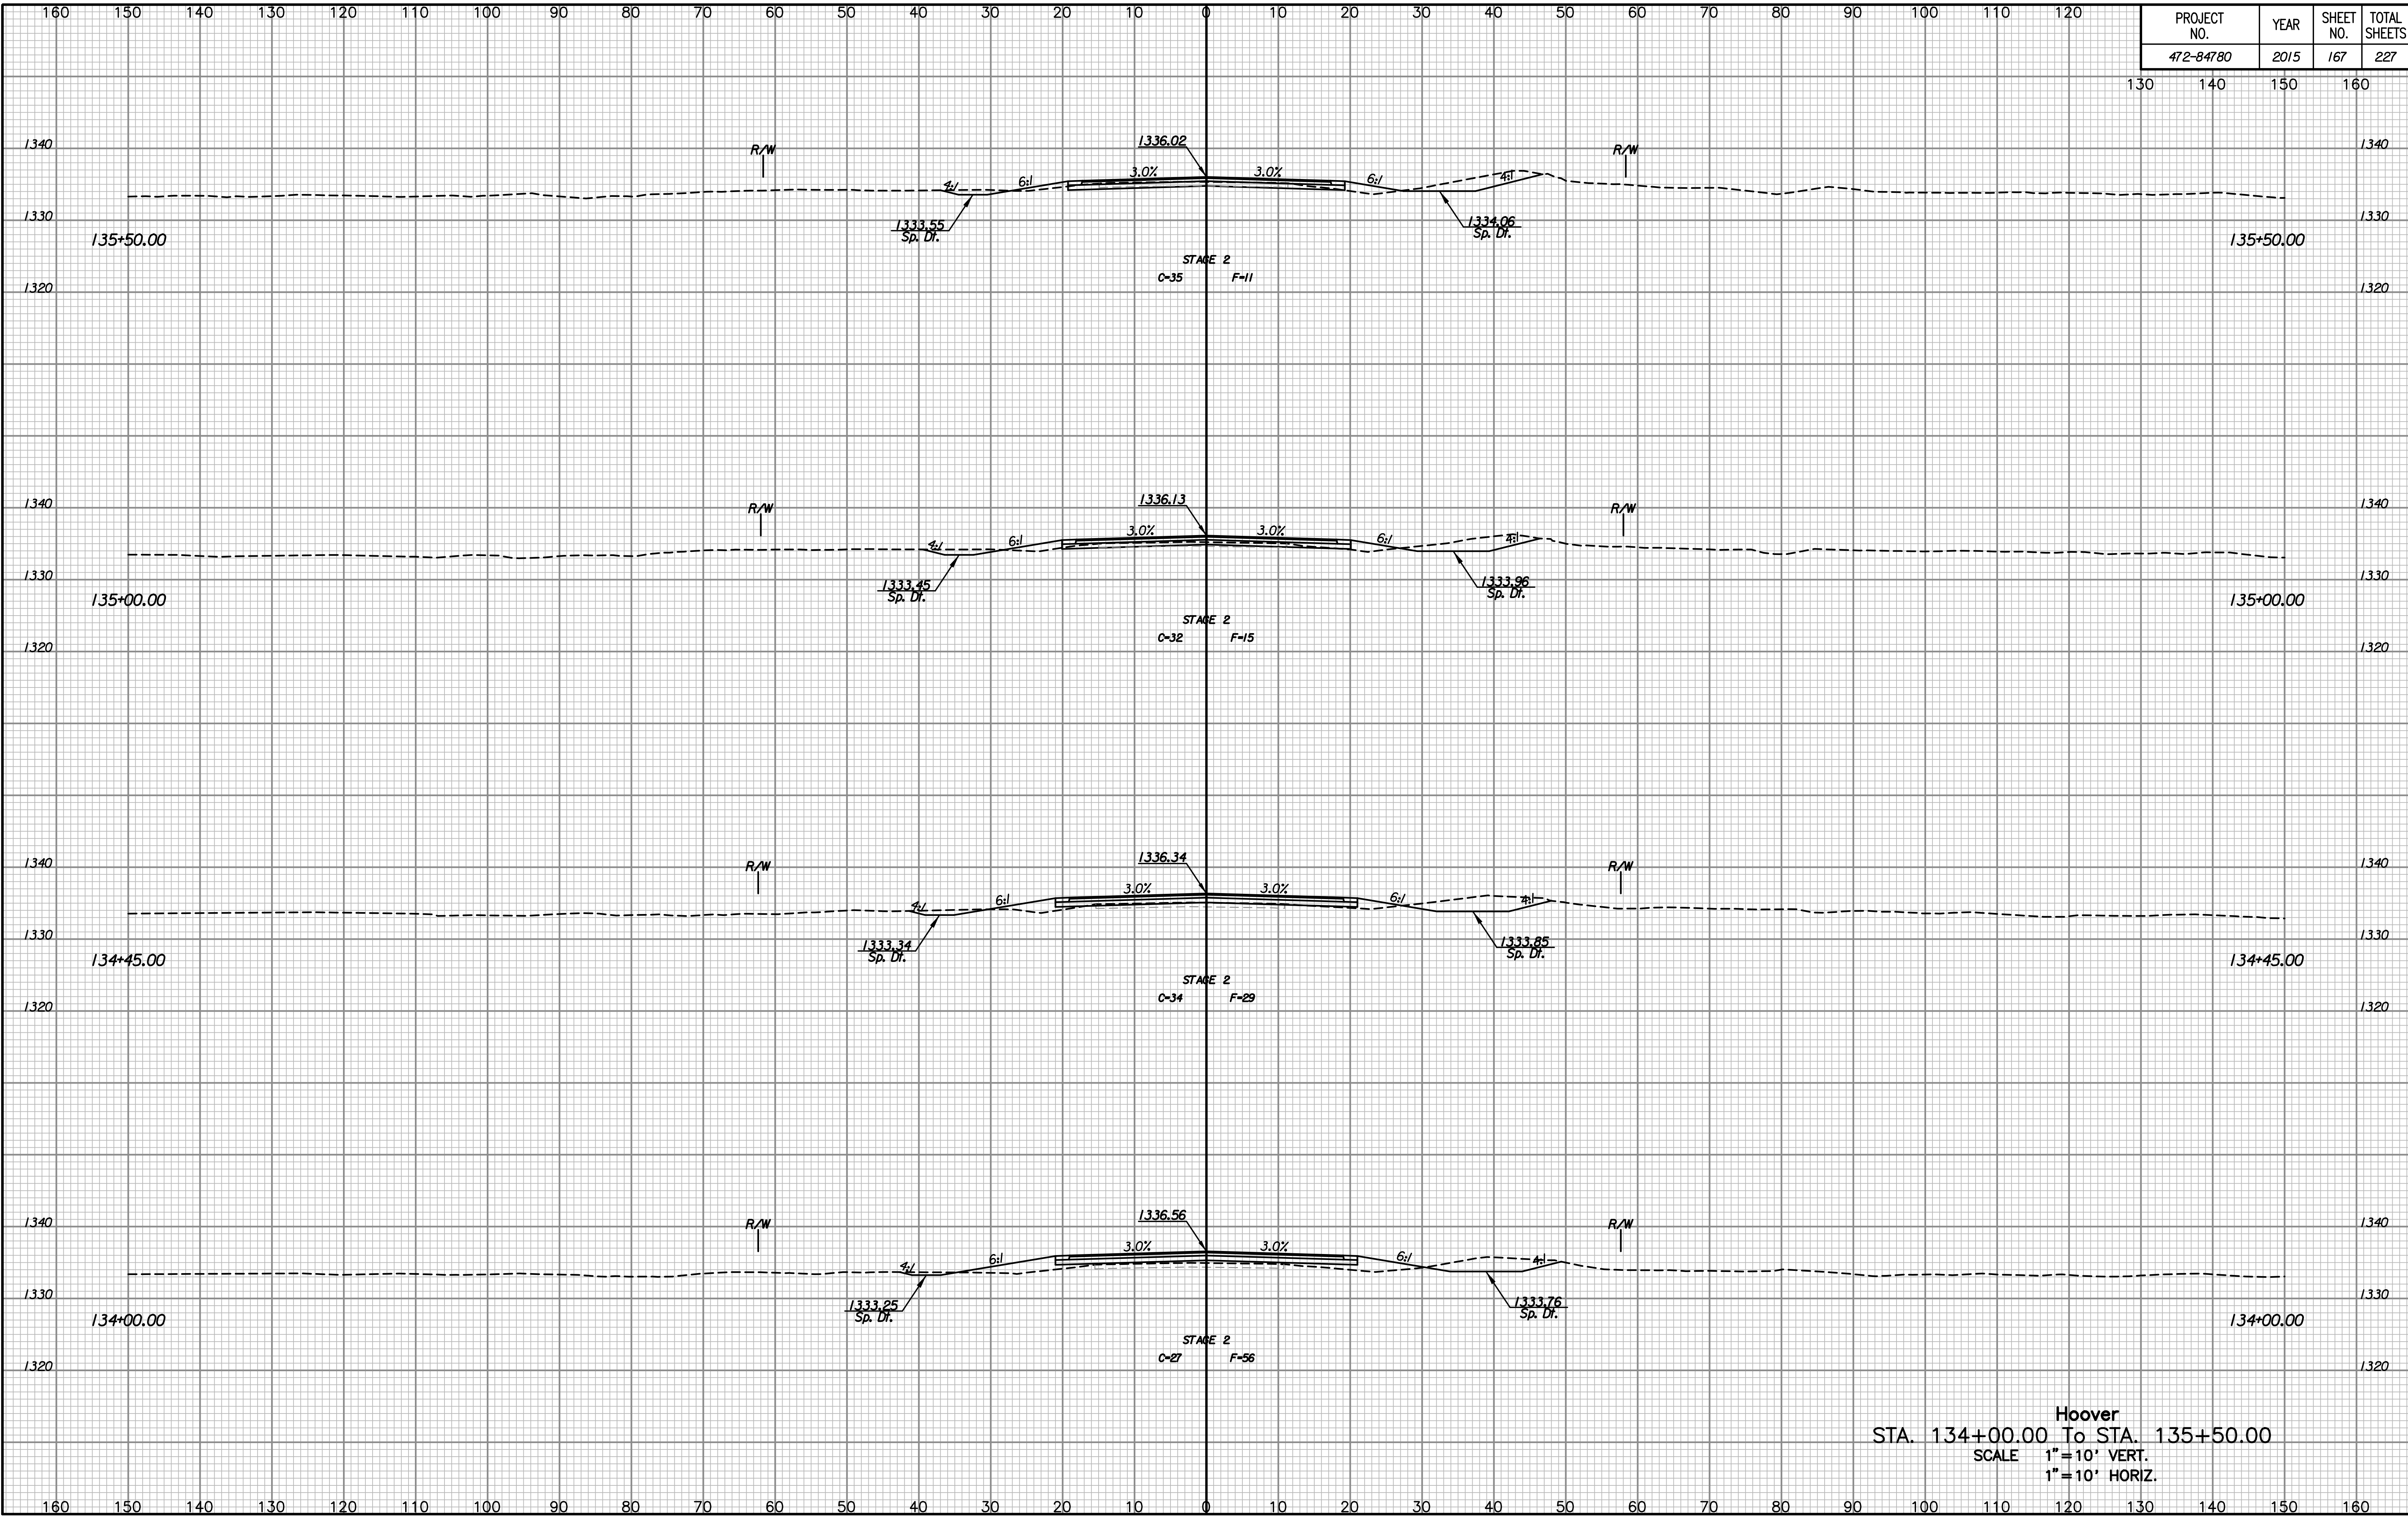

NO.	NOTE BOOK	TEMPLATE	AREAS	CHECKED

Drawn By :
Plotted By :

Hoover
 STA. 134+00.00 To STA. 135+50.00
 SCALE 1"=10' VERT.
 1"=10' HORIZ.