


PROJECT NO.	YEAR	SHEET NO.	TOTAL SHEETS
472-84780	2015	173	227

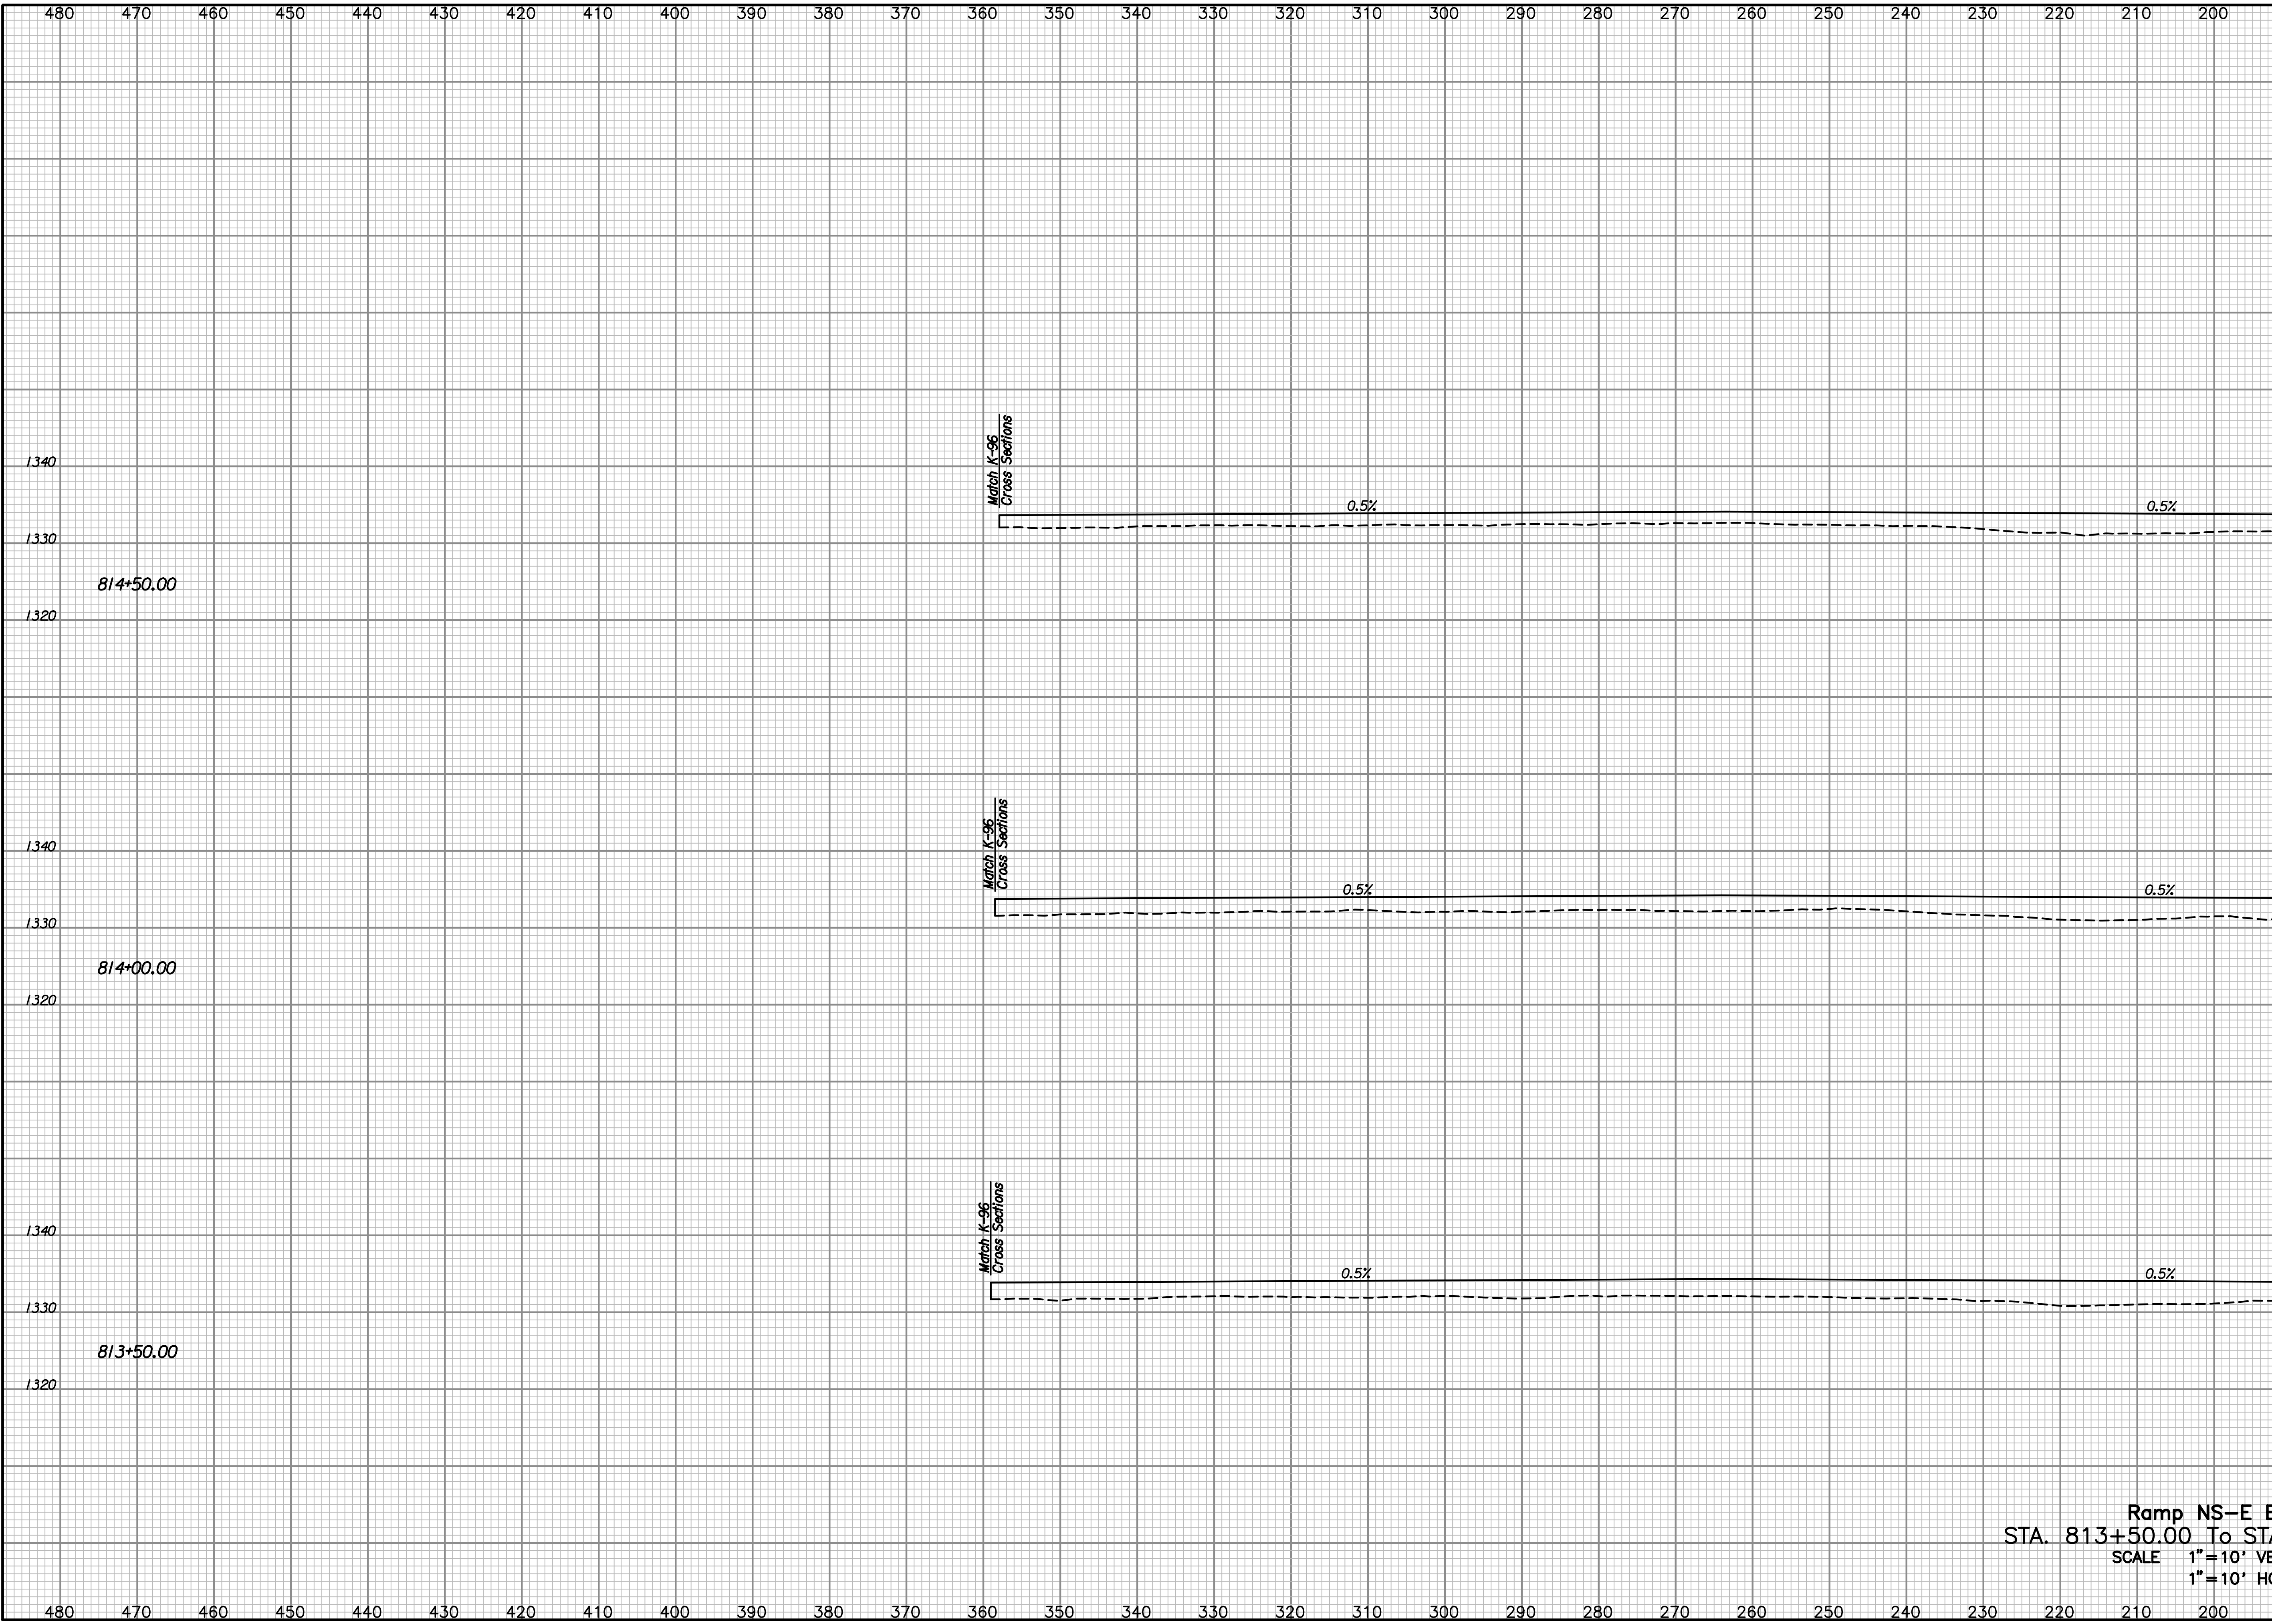

NOTE BOOK NO.	TEMPLATE AREAS CHECKED

Drawn By :  
Plotted By :

Ramp NS-E Ext. Lt.  
 STA. 813+50.00 To STA. 814+50.00  
 SCALE 1"=10' VERT.  
 1"=10' HORIZ.