


PROJECT NO.	YEAR	SHEET NO.	TOTAL SHEETS
472-84780	2015	178	227

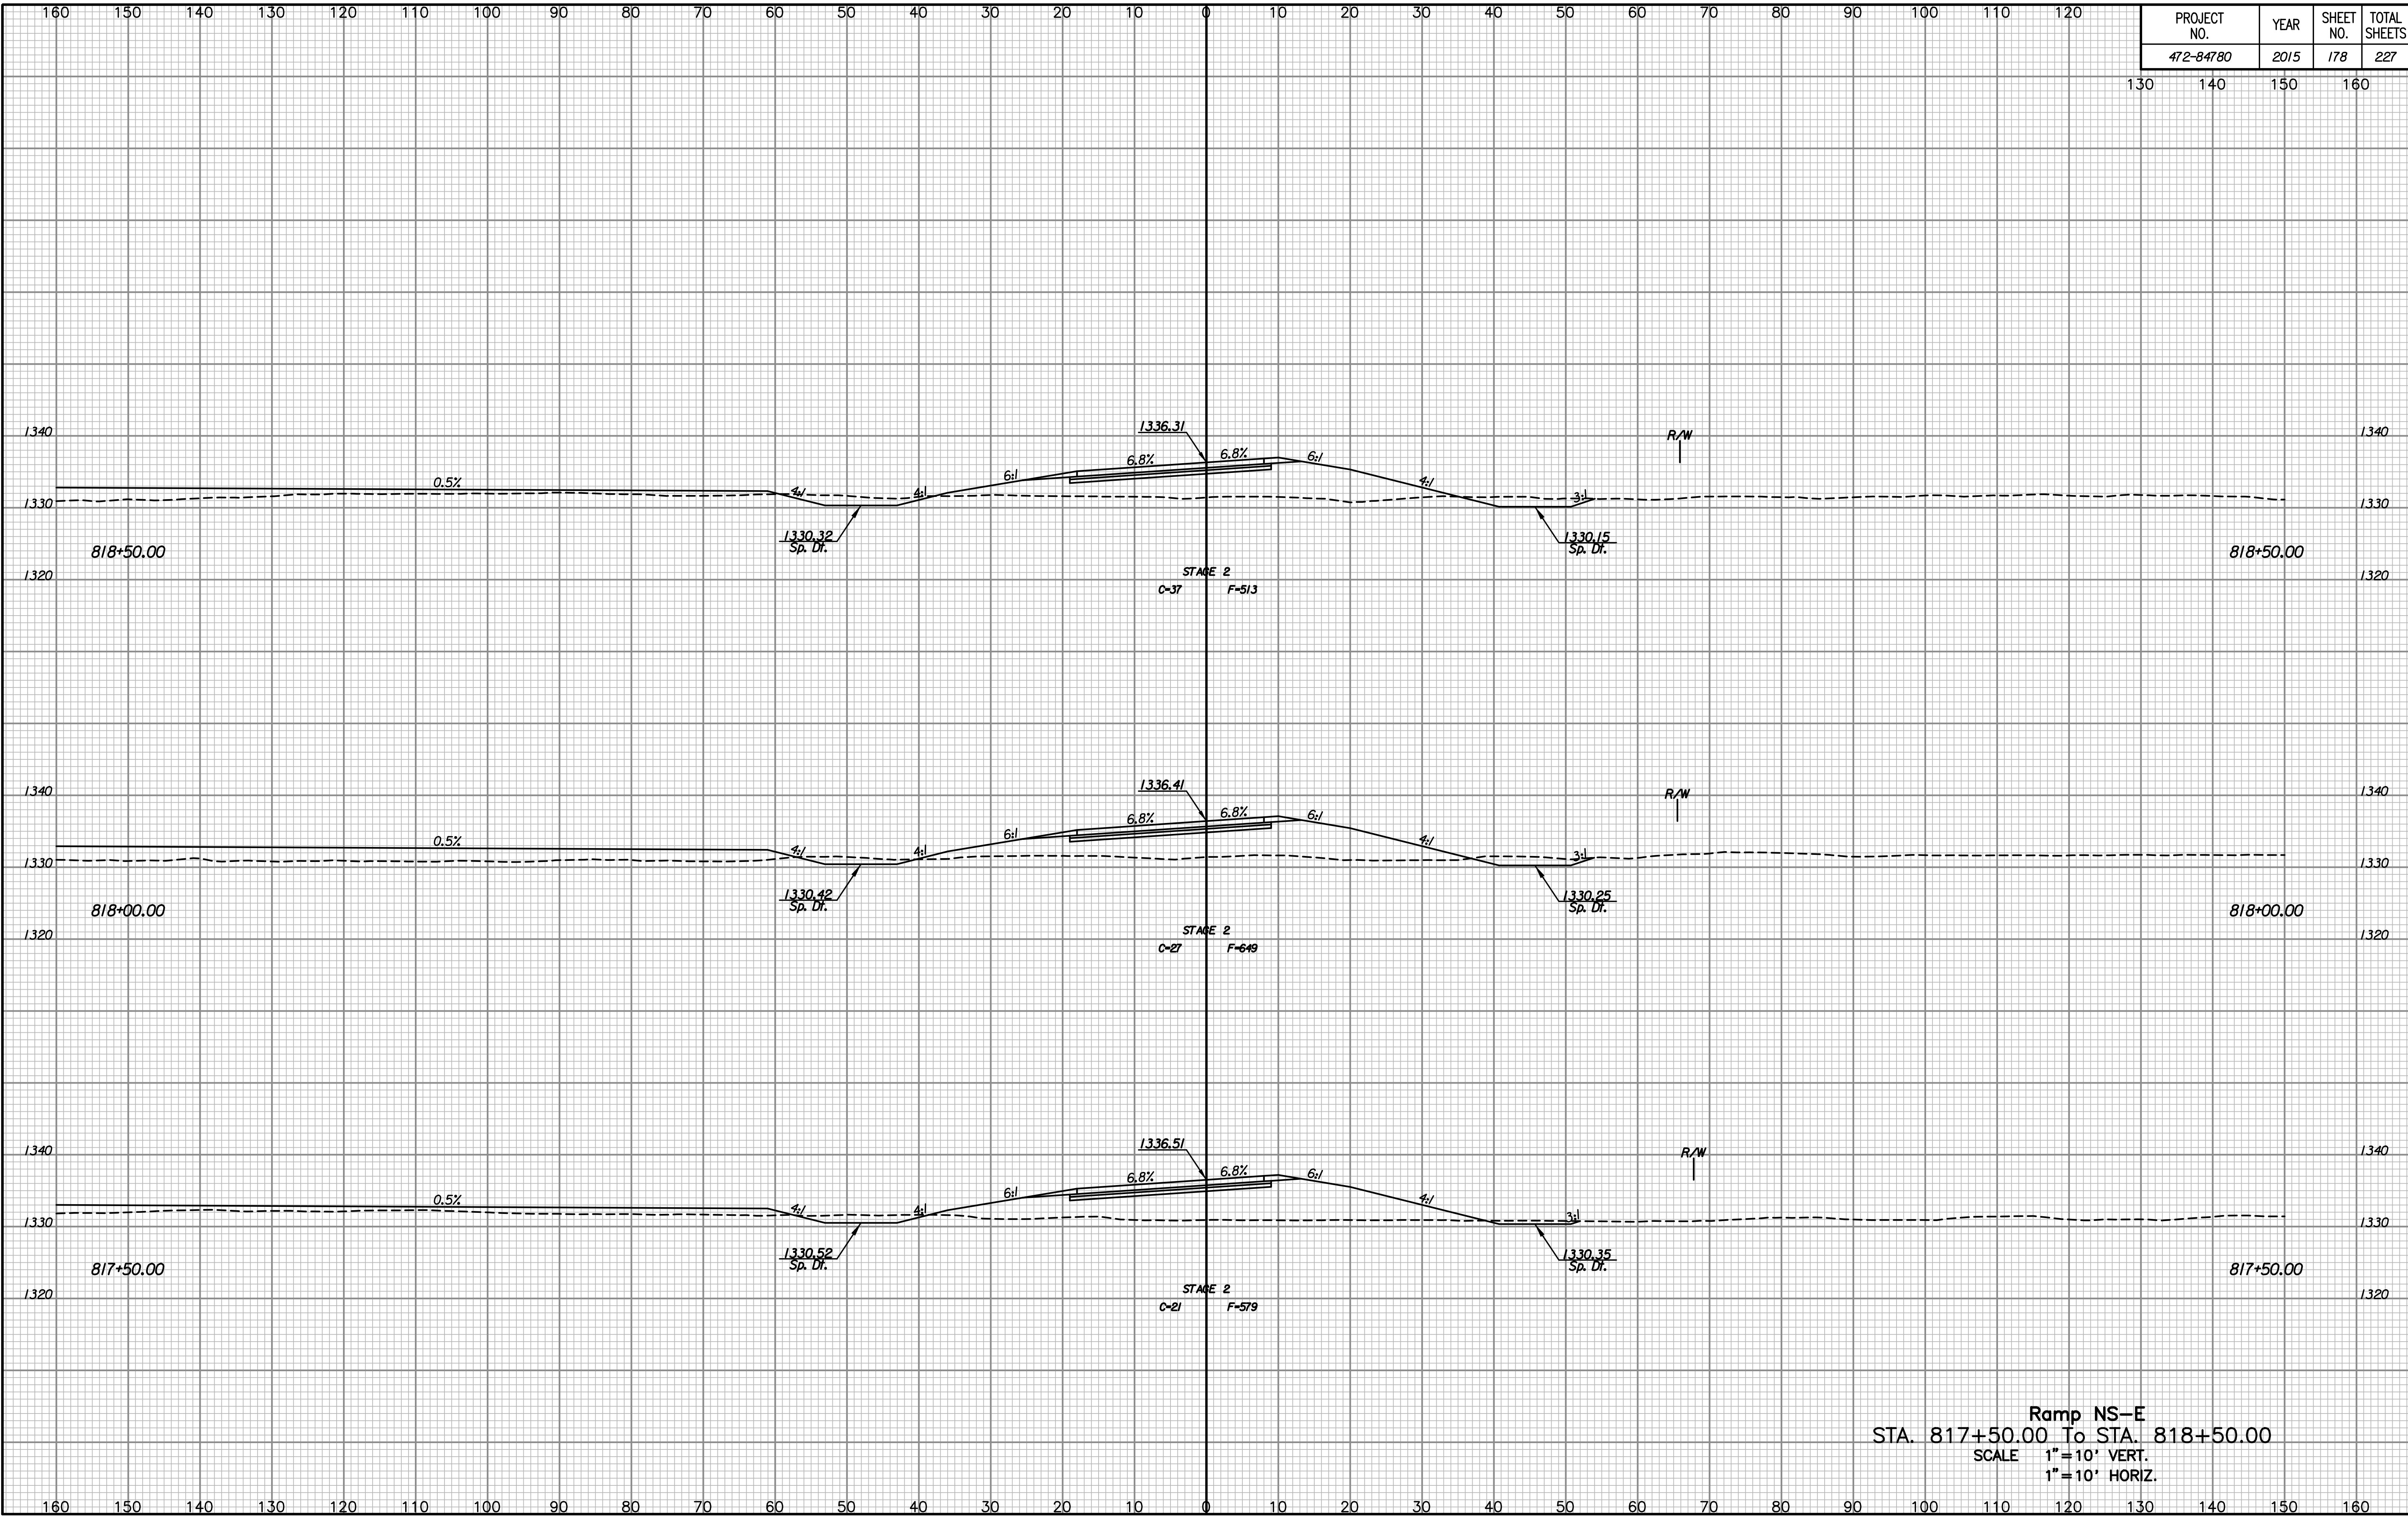

NOTE BOOK NO.
TEMPLATE AREAS CHECKED
DRAWN BY:

Ramp NS-E
 STA. 817+50.00 To STA. 818+50.00
 SCALE 1" = 10' VERT.
 1" = 10' HORIZ.

Drawn By :
 Plotted By :