


PROJECT NO.	YEAR	SHEET NO.	TOTAL SHEETS
472-84780	2015	179	227

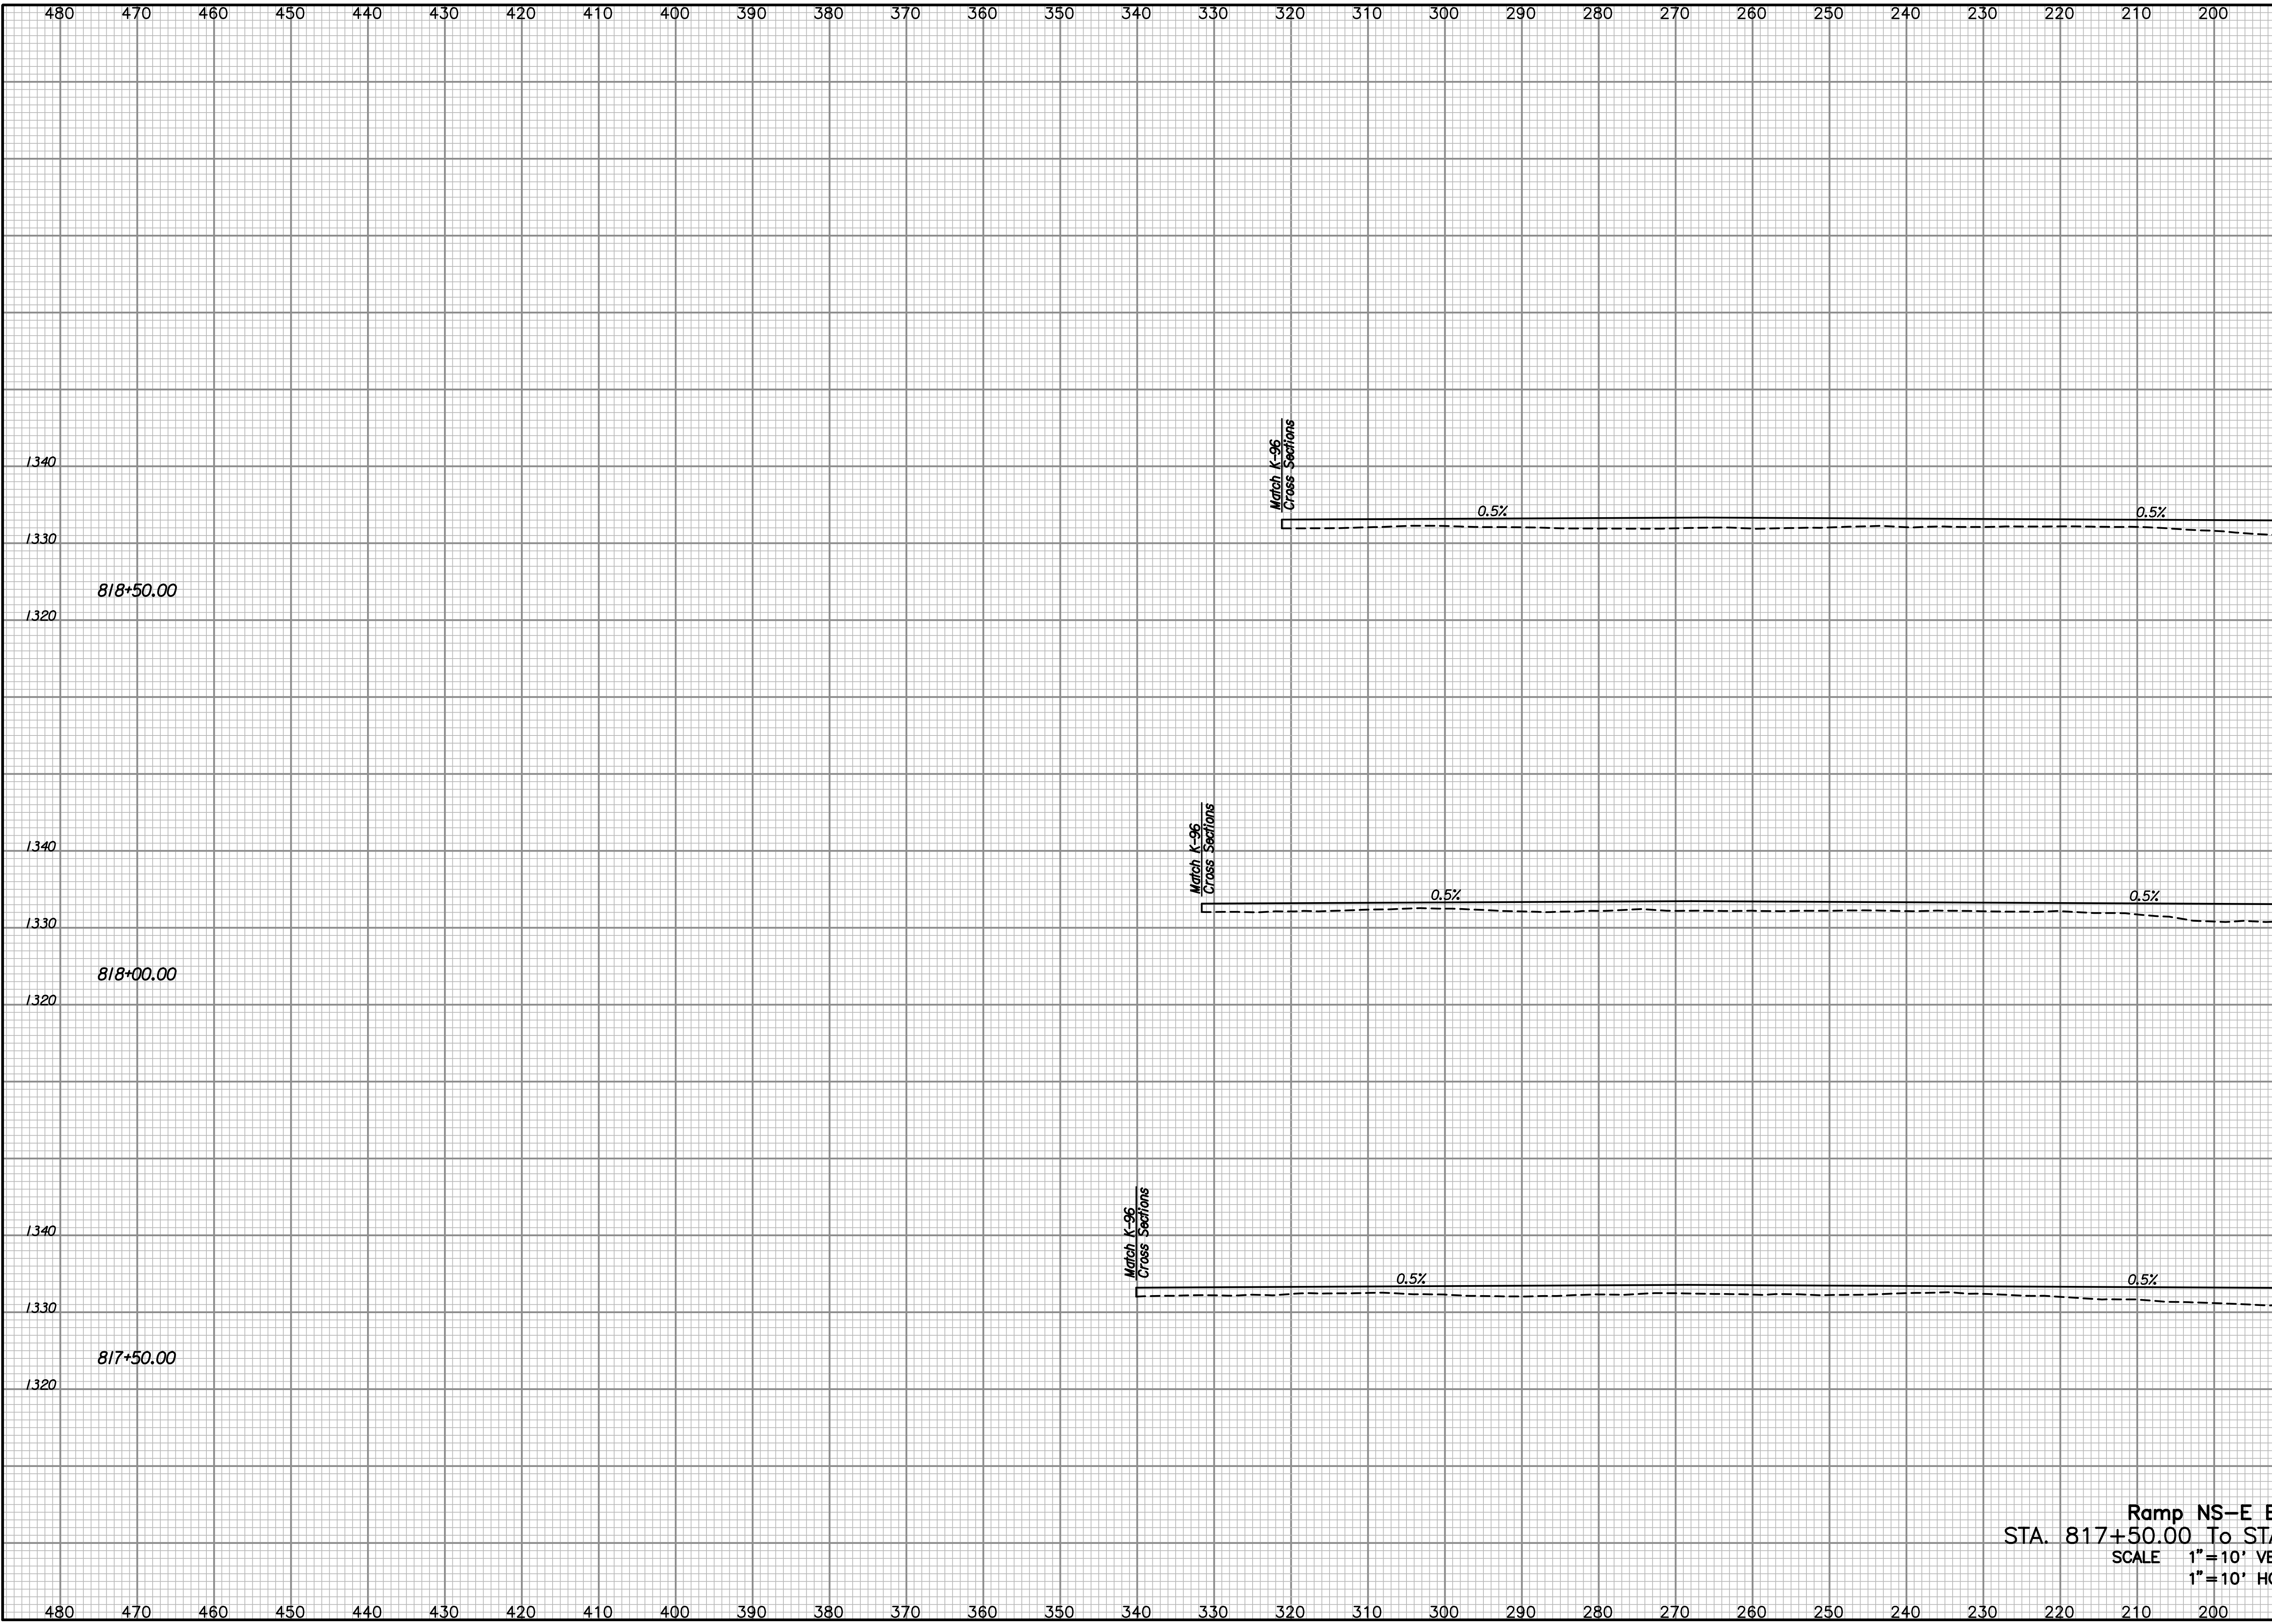

NOTE BOOK	TEMPLATE
NO.	AREAS CHECKED

Drawn By :
Plotted By :

Ramp NS-E Ext. Lt.
 STA. 817+50.00 To STA. 818+50.00
 SCALE 1"=10' VERT.
 1"=10' HORIZ.