


Point Table			
Point #	Northing	Easting	Description
300	1679072.49	1691804.02	0+00 TAP
301	1679075.06	1691845.51	1+41.56 BEND 45° VERT.
302	1679075.15	1691847.01	1+43.07 BEND 45° VERT.
303	1679077.40	1691883.29	1+79.41 BEND 45° VERT.
304	1679077.61	1691886.73	1+82.86 BEND 45° VERT.
305	1679078.33	1691898.41	1+94.56 FH
306	1679079.48	1691961.68	2+57.85 BEND 22.5°
307	1679097.40	1692002.81	3+02.71 BEND 22.5°
308	1679134.87	1692038.94	3+54.76 TEE
309	1679177.08	1691995.16	4+15.58 BEND 45°
310	1679213.10	1691994.50	4+51.60 PC CURVE 1
311	1679366.43	1692134.36	6+80.40 PT CURVE 1
312	1679381.98	1692344.95	8+91.56 BEND 22.5°
313	1679389.62	1692360.13	9+08.56 FH
314	1679399.69	1692380.12	9+30.95 BEND 22.5°
315	1679429.51	1692405.85	9+70.33 BEND 22.5°
316	1679466.91	1692418.20	10+09.72 BEND 22.5°
317	1679506.19	1692415.30	10+49.10 BEND 22.5°
318	1679543.94	1692396.30	10+91.36 BEND 22.5°
319	1679615.21	1692303.72	12+08.20 PC CURVE 2
320	1679653.44	1692227.39	12+94.09 PT CURVE 2
321	1679655.11	1692221.44	13+00.27 BEND 45° VERT.
322	1679655.87	1692218.72	13+03.09 BEND 45° VERT.
323	1679661.25	1692199.46	13+23.09 BEND 45° VERT.
324	1679661.98	1692196.85	13+25.80 BEND 45° VERT.
325	1679673.94	1692154.10	13+70.19 BEND 22.5°
326	1679672.91	1692145.63	13+78.73 FH
327	1679671.41	1692133.20	13+91.24 BENDS 22.5° & 11.25°
328	1679542.20	1691988.79	15+85.03 BEND 22.5°
329	1679515.29	1691920.23	16+58.68 BEND 22.5°
330	1679514.41	1691871.93	17+06.99 BEND 45° VERT.
331	1679514.37	1691869.67	17+09.25 BEND 45° VERT.
332	1679513.76	1691835.83	17+43.09 BEND 45° VERT.
333	1679513.73	1691834.38	17+44.54 BEND 45° VERT.
334	1679513.23	1691807.02	17+71.91 TAP
335	1679106.31	1692068.54	20+41.13 BEND 45°
336	1679108.44	1692185.21	21+57.82 BEND 11.25°
337	1679126.78	1692253.45	22+28.48 BEND 45°
338	1679146.05	1692264.56	22+50.72 BEND 45°
339	1679152.14	1692287.21	22+74.18 BEND 45° VERT.

Point Table			
Point #	Northing	Easting	Description
340	1679152.92	1692290.12	22+77.18 BEND 45° VERT.
341	1679155.52	1692299.77	22+87.18 BEND 45° VERT.
342	1679156.26	1692302.54	22+90.05 BENDS 45° VERT. & 45°
343	1679152.15	1692309.67	22+98.28 FH

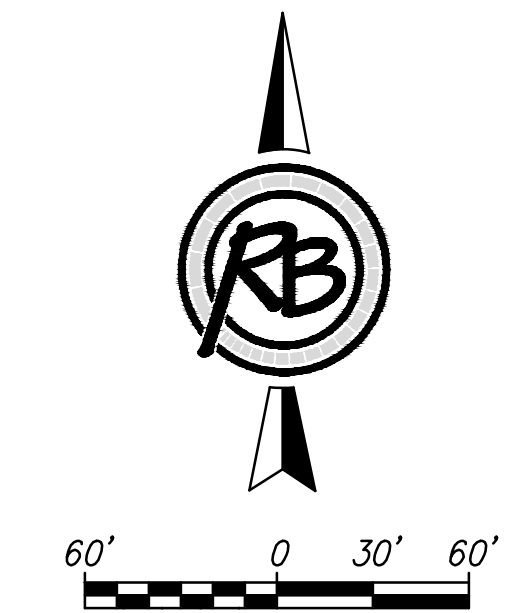

(c) Copyright 2015, Ruggles & Bohm, P.A.

### The Steppes at Ark Valley Water-Bubble Map

		<b>RUGGLES &amp; BOHM</b>	<small>ENGINEERING   SURVEYING   LANDSCAPE ARCHITECTURE   GOVERNMENT</small> <small>924 NORTH MAIN WICHITA, KANSAS 67203 P (316) 264-8008 F (316) 264-4621</small> <small>WWW.RUGGLESANDBOHM.COM</small>	<small>DATE</small> 2/24/2015 <small>DESIGN</small> KL <small>DRAWN</small> DRS <small>REVIEW</small> 2/4/2015 <small>SHEET</small> 13 <small>OF</small> 15
	<small>PROJECT NUMBER</small> 448-90642	<small>HW JOB NO.</small> 4372E	<small>DWG. SCALE</small> ...	<small>DRAWING FILE</small> 4372E Engineering Base [Water-Bubble Map]