

UTILITIES

AT&T, Wichita Central Unit
154 N. Broadway, Room 210
Wichita, KS 67202
Jason Edwards (316) 268-2008

Cox Communications
901 George Washington Blvd.
Wichita, KS 67211
James Walburn (316) 260-7491

Kansas Gas Service
1021 E. 26th St. N.
Wichita, KS 67219
Jim Coe (316) 832-3126

Level 3 Communications
266 N. Main, Suite 100
Wichita, KS 67202
Mike Stephens (316) 858-6146

Westar Energy
1900 E. Central, 3rd Floor
Wichita, KS 67201
Zach Laws (316) 261-6264

Wichita Storm Water Utility
8th Floor - City Hall
455 N. Main
Wichita, KS 67202
Jim Hardesty (316) 268-4545

Wichita Traffic Engineering
7th Floor - City Hall
455 N. Main
Wichita, KS 67202
Brian Coon (316) 268-4448

Wichita Water Utilities
7th Floor - City Hall
455 N. Main
Wichita, KS 67202
LaDonna Lawrenz (San. Sewer) (316) 268-4329 or
Greg Lolley (Water) (316) 268-4334

M & H Investment Inc.
C-378-UP

P.I. & Sta. 23+18.44+
W 1/4 Cor. Sec. 35, T26S, R1E
1. See References below

Sta. 43+60 BEGIN
PROJECT No. 472-85161

NE 1/4 Sec. 34, T26S, R1E

HENTZEN
ADDITION

B & R Land Co., LLC
C-59574

Hillside

KOCH CAMPUS
ADDITION

NW 1/4 Sec. 35, T26S, R1E


Utilities

Gas
Power
Sanitary Sewer
Telephone
Television
Water

Kansas Gas Service
Westar Energy
Wichita Water Utilities
AT&T, Wichita Central Unit
Level 3 Communications
Cox Communications
Wichita Water Utilities

W 1/4 Cor. Sec. 35, T26S, R1E
1. Found 3/8" Rebar w/LS885 Cap in Thimble
2. N 1,707,175,2096 E 1,659,550,5525
3. PK Nail in SE face of power pole
4. PK Nail in NE face of power pole
5. Chiseled "P" in concrete sidewalk, adjacent to fence corner post
6. Chiseled "P" on curb inlet
7. PK Nail in SW face of power pole
8. E of Hillside and 33rd St. to the West

53.48' NE
61.62' NW
64.10' SW
65.52' SE
54.50' SE

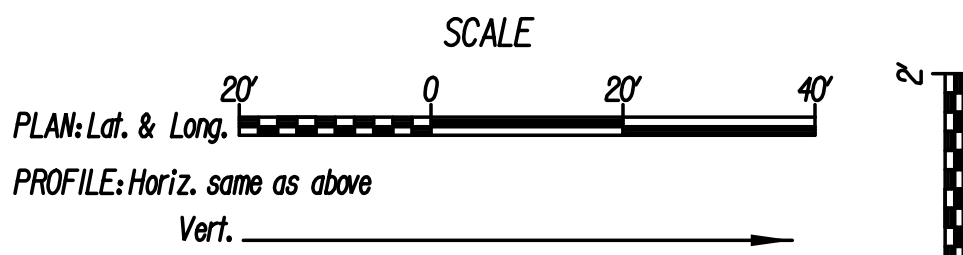

Note: Elevations shown along Curb and Gutter
are to High Edge and Top of Curb.

REMOVAL OF EXISTING STRUCTURES *		
STATION	SIDE	ITEM
43+99	Lt.	Curb Inlet
45+82	Lt.	Curb Inlet
46+67	Rt.	Traffic Signal Service Box

* For Information Only

BM**12 Chiseled "P" on center front face of curb inlet, West
curb of Hillside, North of Stroud's entrance.
25' Lt. & Sta. 43+99 Elev. = 1353.29

LEGEND

- Pavement Removal
- Mill/Overlay
- * Match Existing
- Denotes Tree Removal

Ⓢ Wheelchair Ramp without Detectable Warning

No.	Revision	By	Date
HILLSIDE			
PLAN			
STA. 41+00 TO STA. 47+00			
GARY JANZEN, P.E.-CITY ENGINEER			
CITY OF WICHITA PROJECT NO. 472-85161			
PROFESSIONAL ENGINEERING CONSULTANTS, P.A. 303 SOUTH TOPEKA WICHITA, KS 67202 316-262-2691 www.pec1.com			
Designed by	JPS	Job No.	14136
Drawn by	SVB	Date	Feb., 2015
			Sht. 4 of 62