


PROJECT NO.	YEAR	SHEET NO.	TOTAL SHEETS
472-85161	2015	54	62

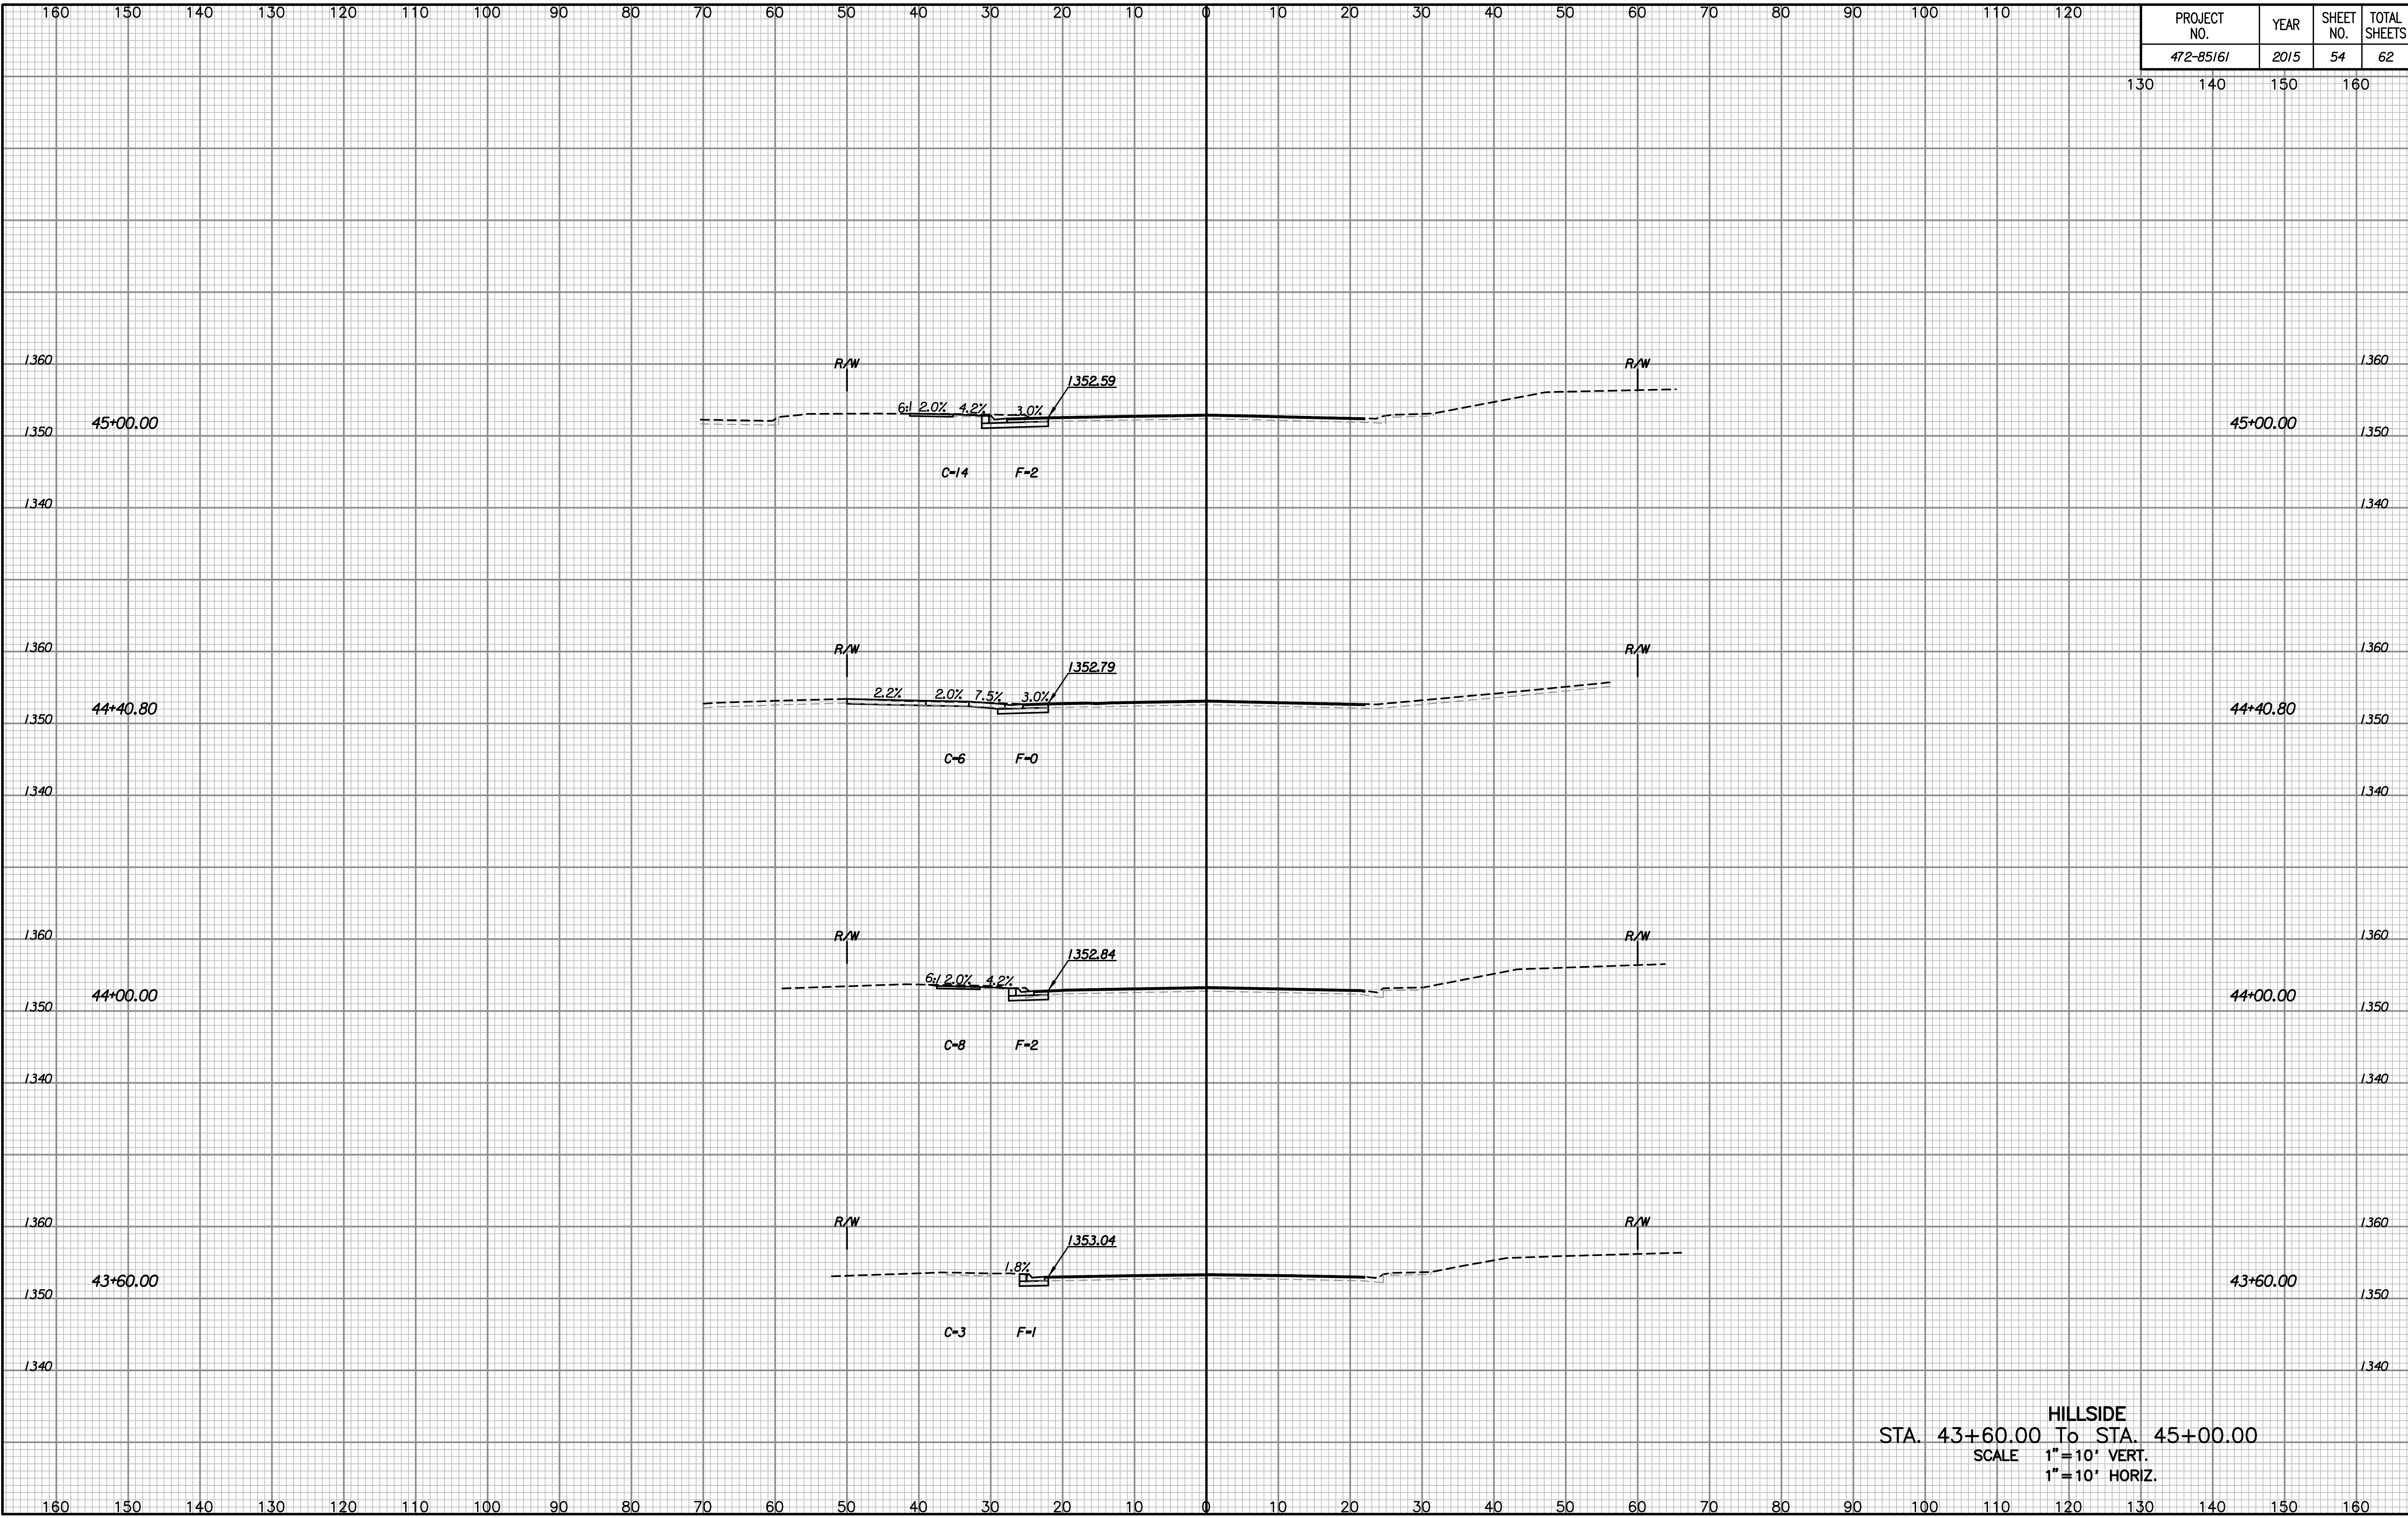

NOTE BOOK NO.	TEMPLATE AREAS CHECKED

HILLSIDE
 STA. 43+60.00 To STA. 45+00.00
 SCALE 1"=10' VERT.
 1"=10' HORIZ.

Drawn By :
 Plotted By :