


PROJECT NO.	YEAR	SHEET NO.	TOTAL SHEETS
472-85161	2015	56	62

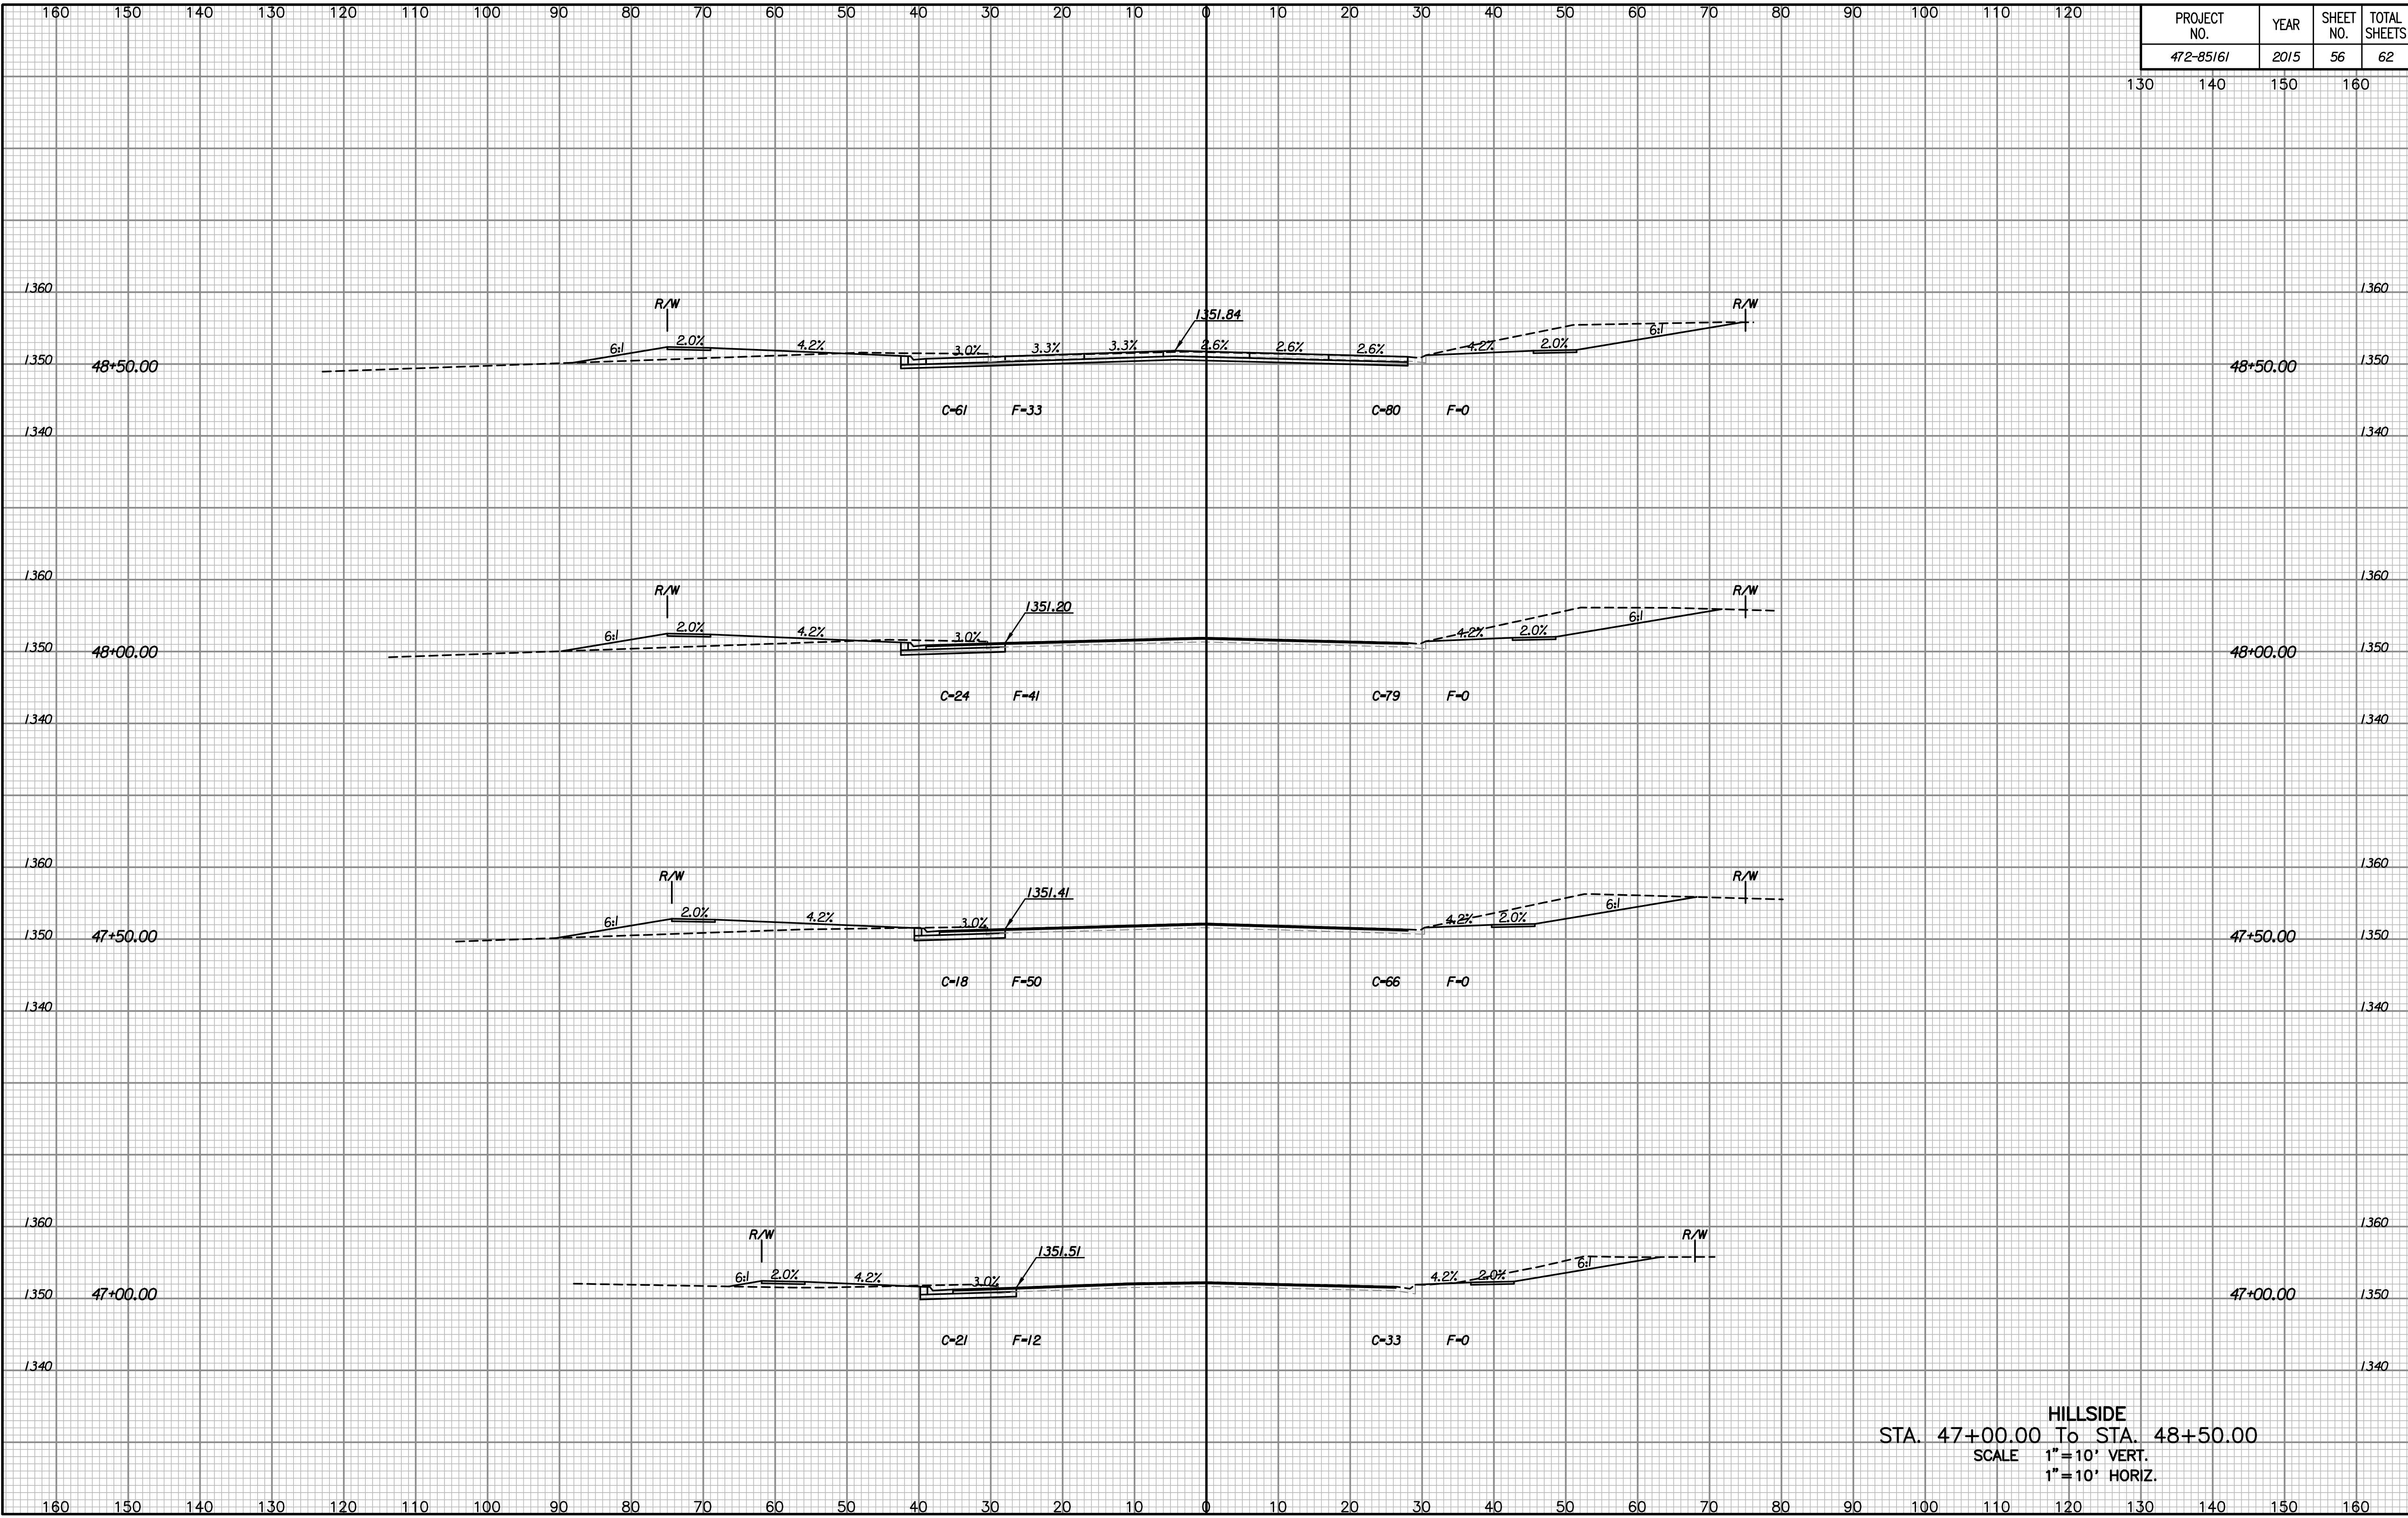

NOTE BOOK NO.	TEMPLATE AREAS CHECKED

Drawn By :
Plotted By :

HILLSIDE
 STA. 47+00.00 To STA. 48+50.00
 SCALE 1"=10' VERT.
 1"=10' HORIZ.