


PROJECT NO.	YEAR	SHEET NO.	TOTAL SHEETS
472-85161	2015	59	62

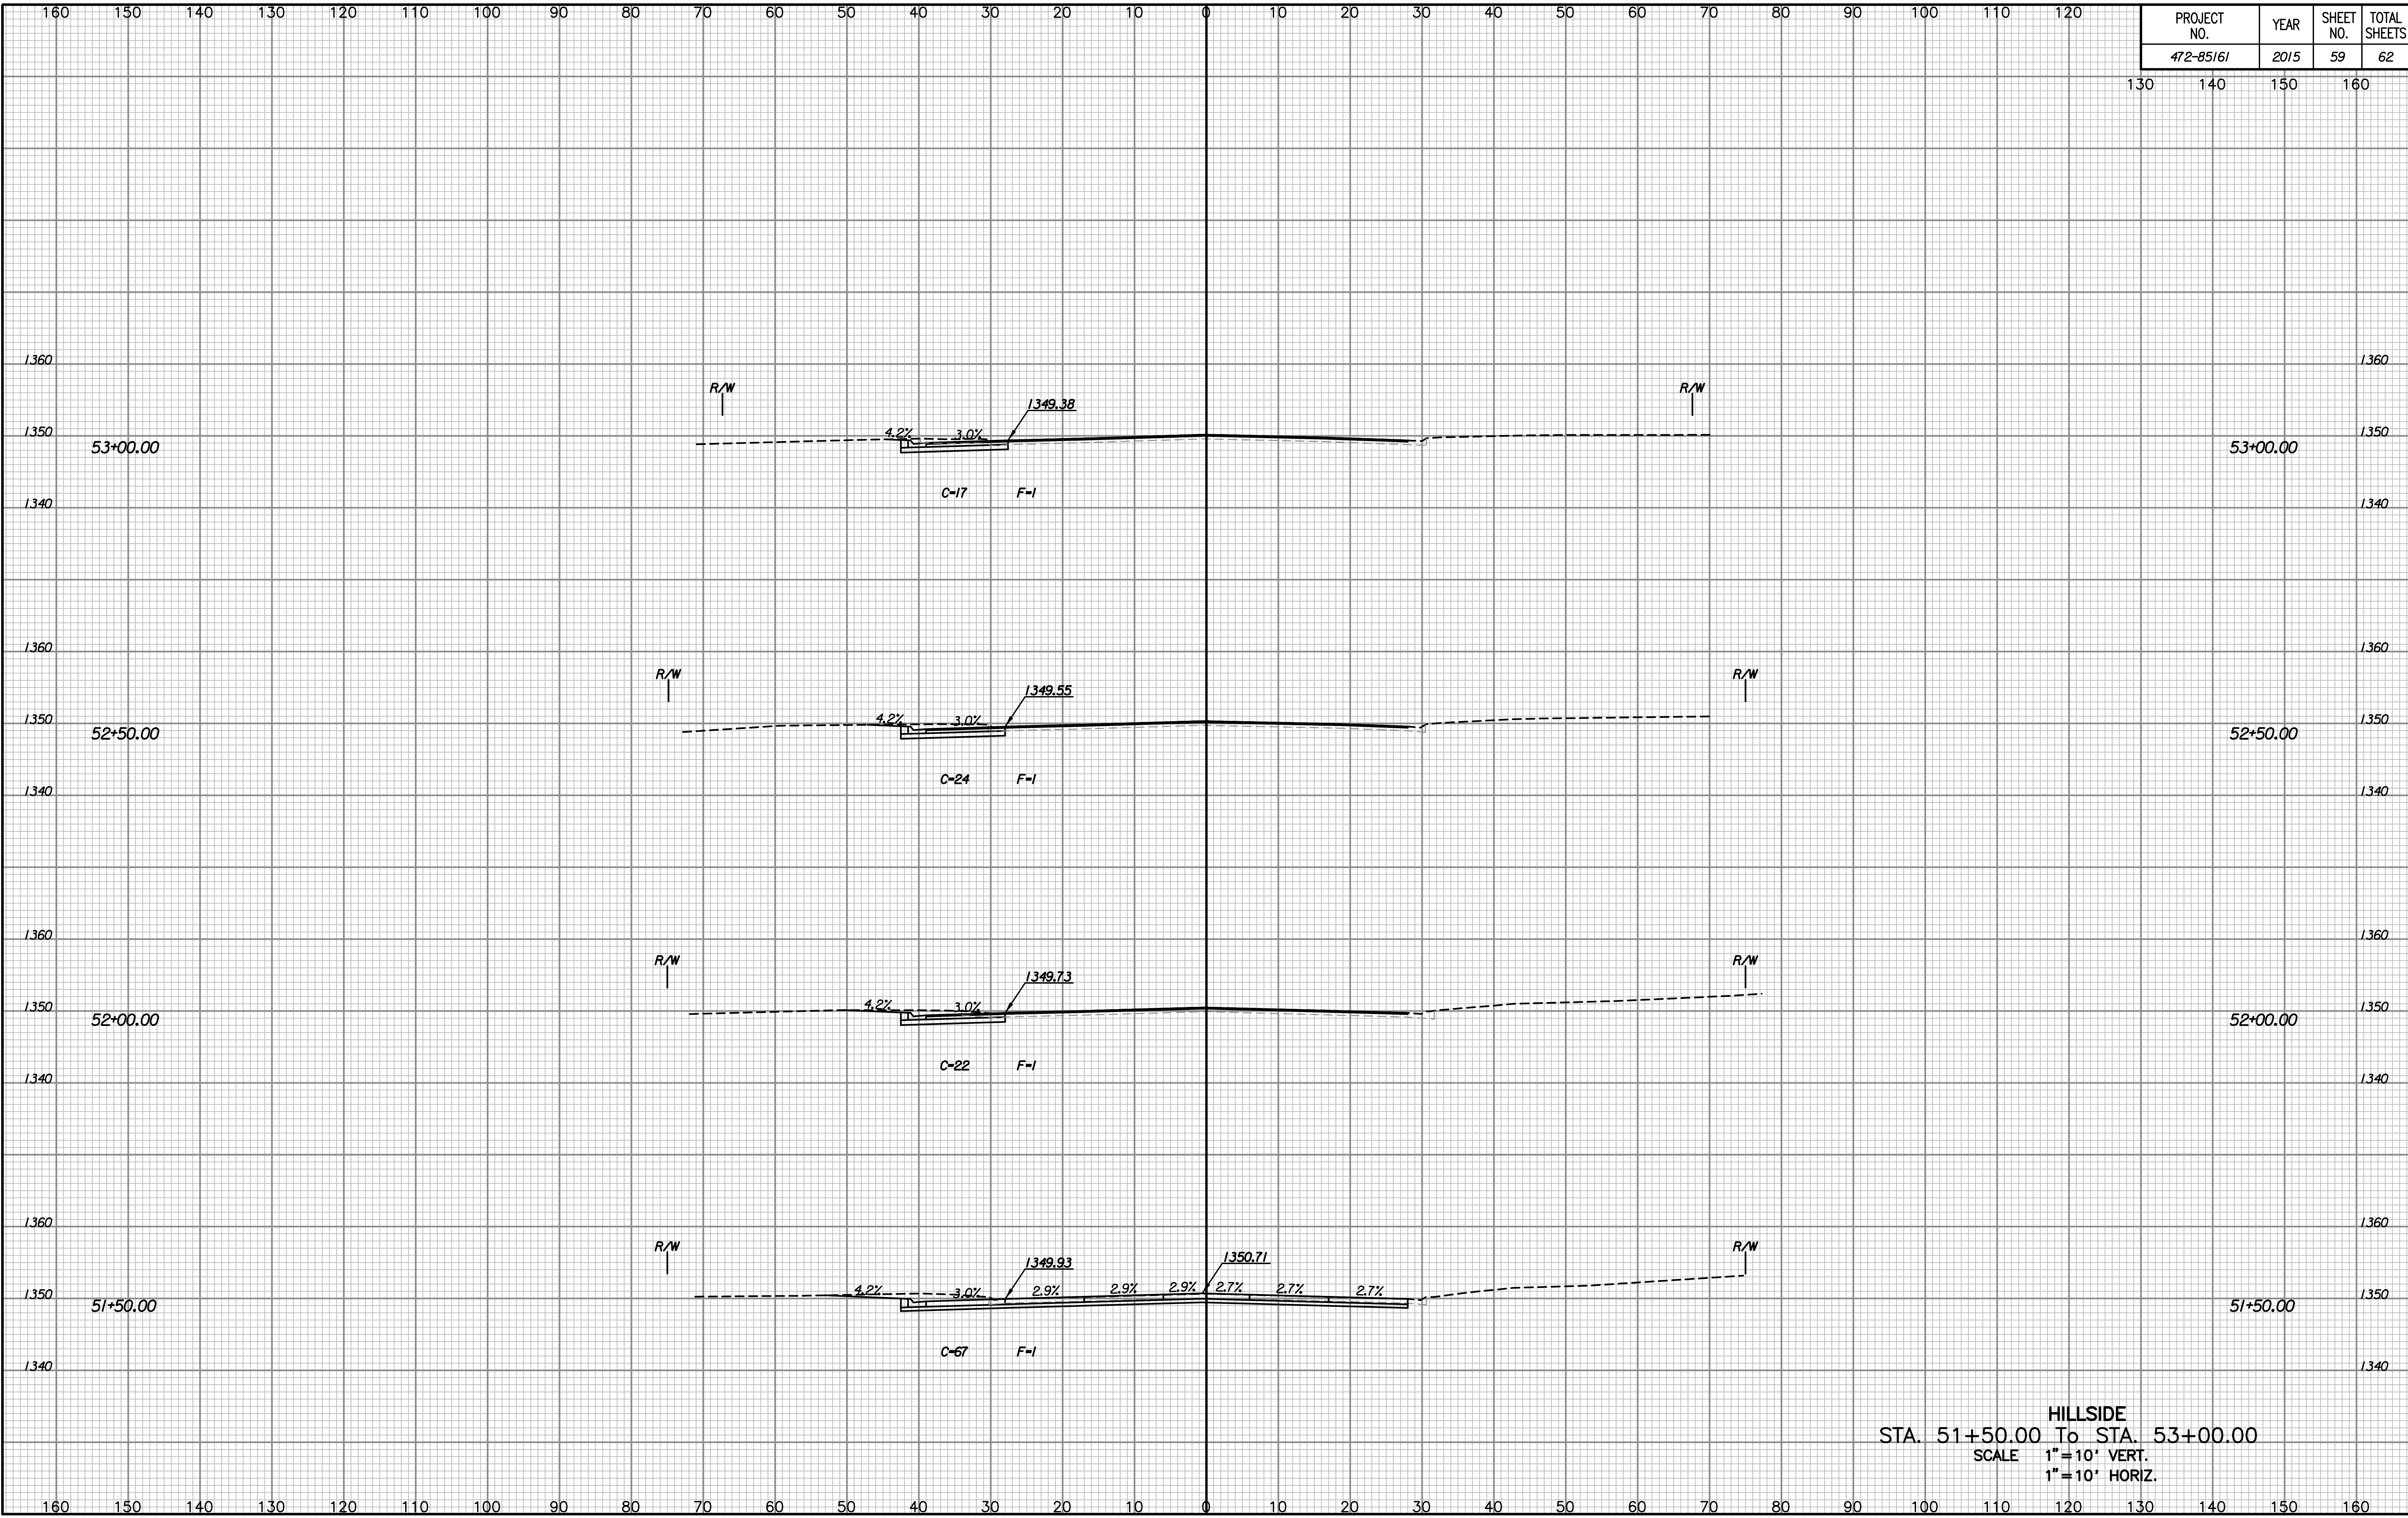

NOTE BOOK NO.	TEMPLATE AREAS CHECKED

Drawn By :
Plotted By :

HILLSIDE
STA. 51+50.00 To STA. 53+00.00
SCALE 1"=10' VERT.
1"=10' HORIZ.