

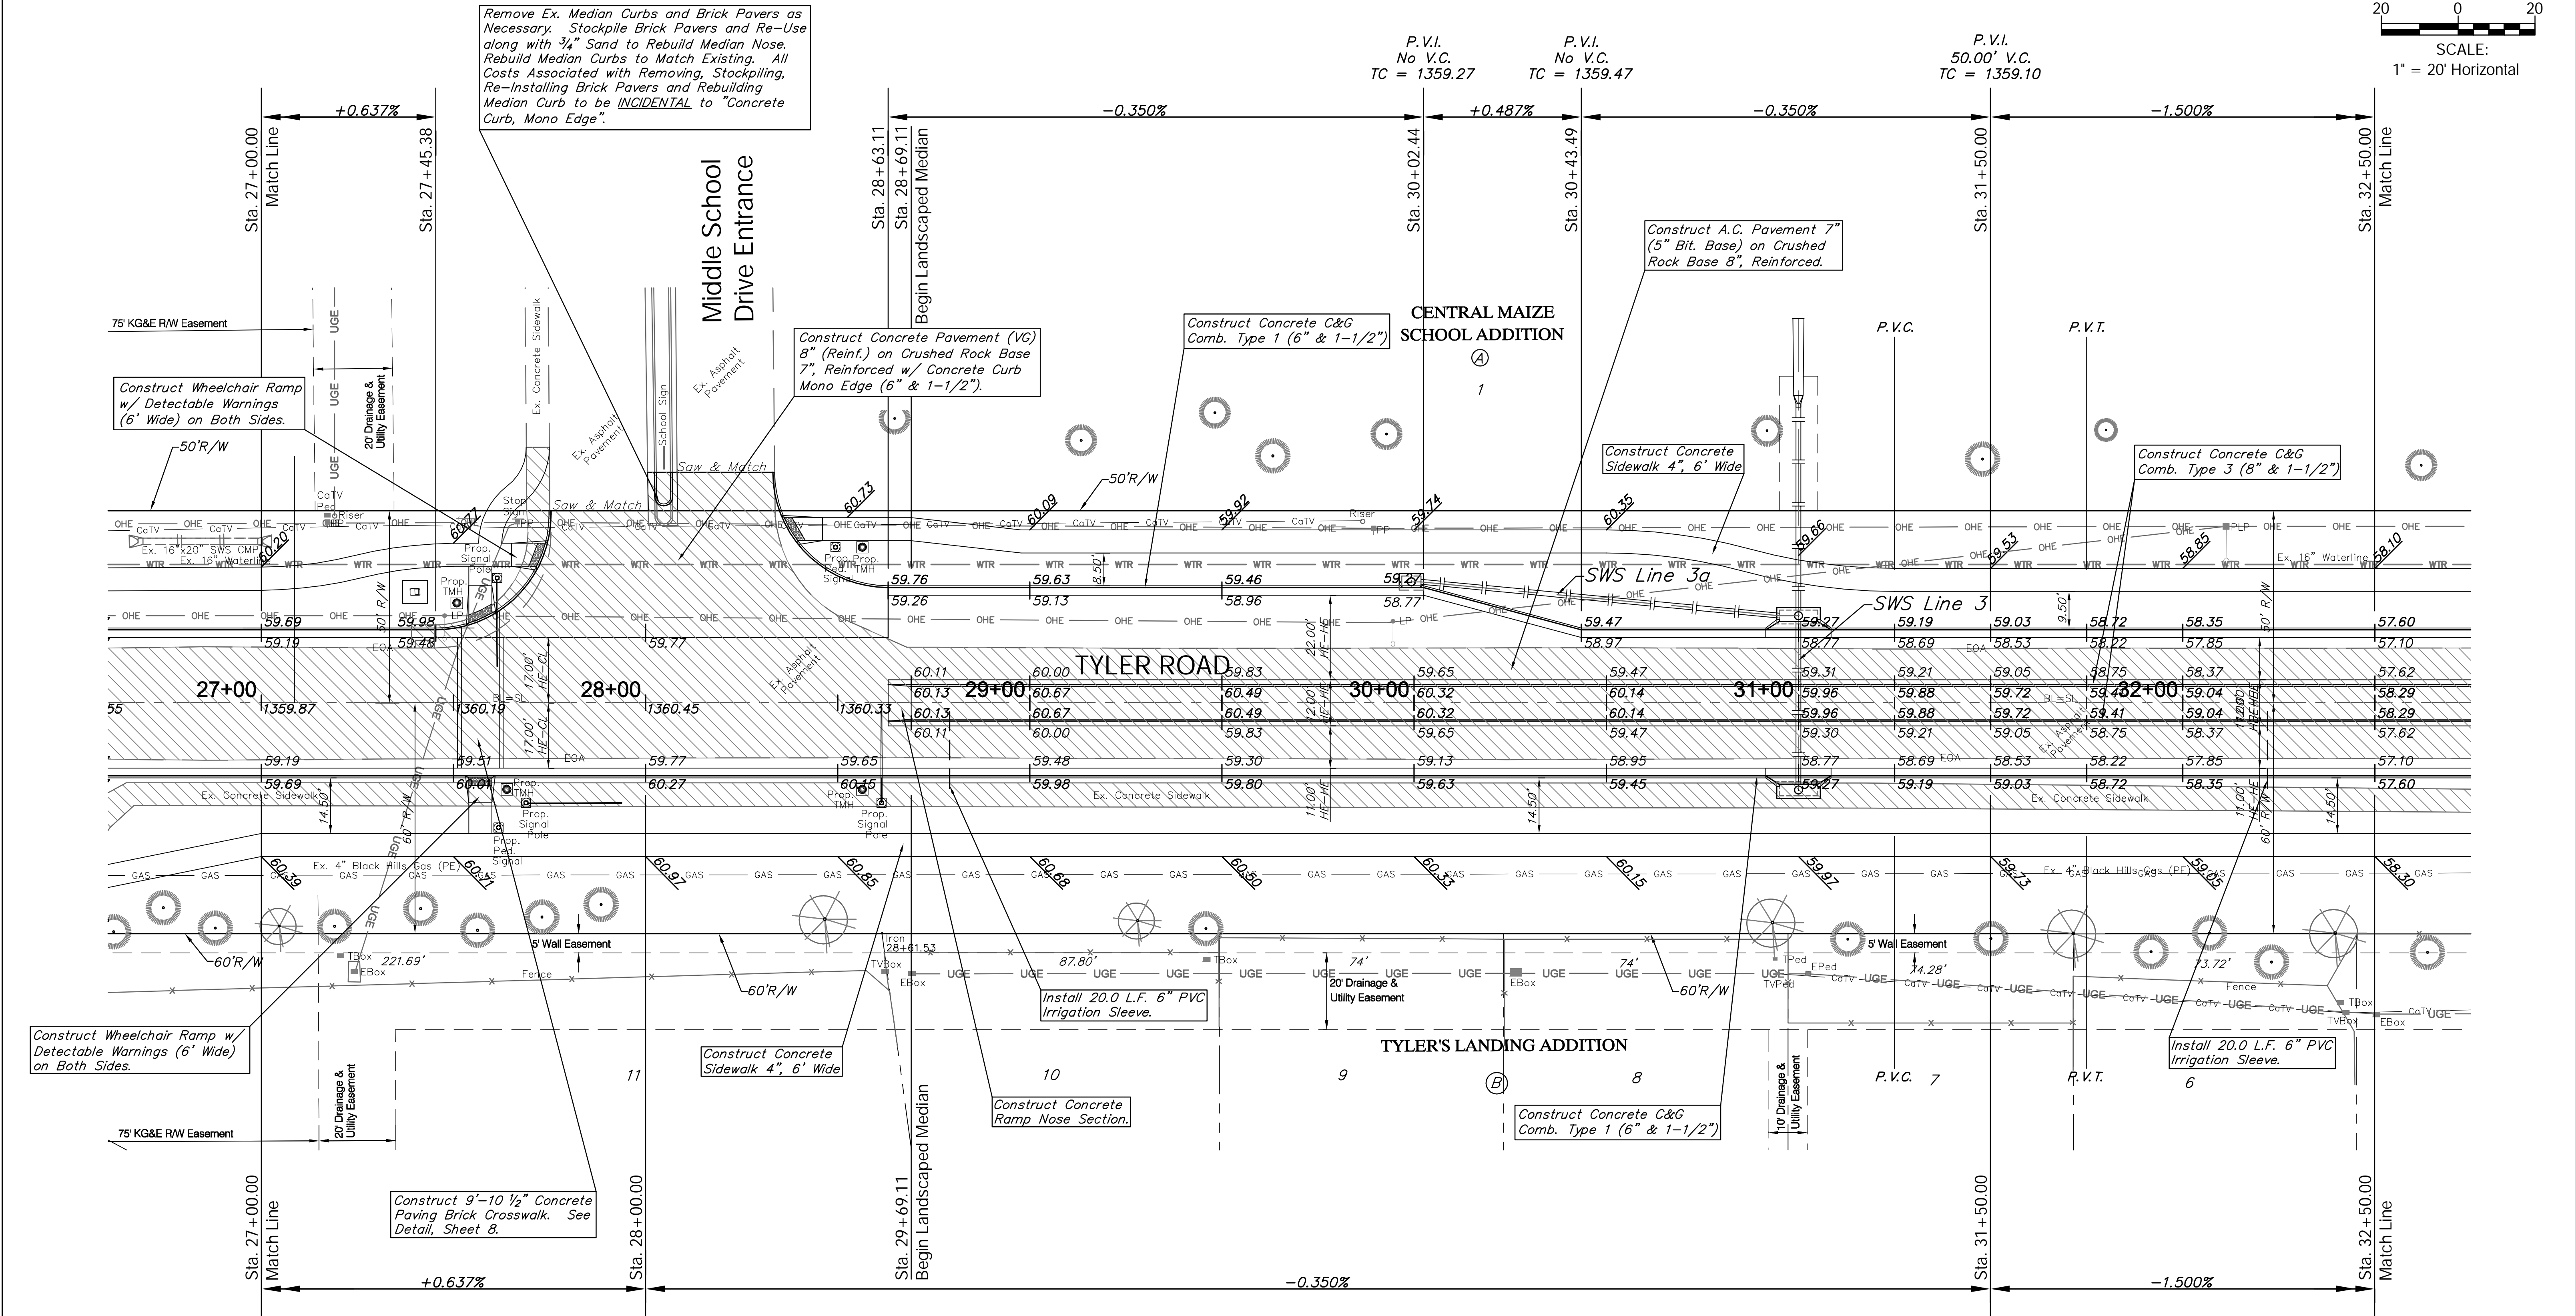


**BENCHMARK:**  
 BM #4 - "T" Post Set at Fence Line Next to Brace Post  
 South Side of Entrance to 3320 Tyler Rd  
 Sta. 26+00, 50' Rt.  
 Elev. = 1361.08 (NGVD 29)

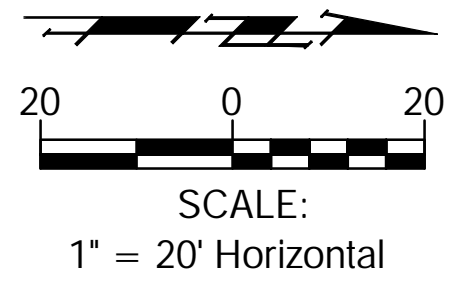

Vertical Curve Data:  
 P.V.I. 50.00' V.C. TC = 1360.33  
 P.V.I. 50.00' V.C. TC = 1359.27  
 P.V.I. 50.00' V.C. TC = 1359.47  
 P.V.I. 50.00' V.C. TC = 1359.10  
 P.V.I. 50.00' V.C. TC = 1359.10

**Note:**  
 Pavement, Sidewalks, Etc.  
 To Be Removed Are  
 Indicated By:

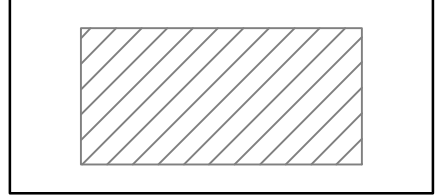

Drawing File: E:\eng\Tyler\29th to 37th\Land\eng\Tyler Base.dwg (Pav04)  
 Design: ENGINEER  
 Drawn: STAFF  
 Approved: ENGINEER  
 Scale: NOTED  
 Project No. 0802E057 CAPITAL IMPROVEMENT PROJECT  
**TYLER ROAD PAVING**  
 Sta. 27+00.00 to Sta. 32+50.00  
 TYLER ROAD - 29TH STREET NORTH to 37TH STREET NORTH

**Baughman Company, P.A.**  
 315 Ellis St. Wichita, KS 67211 P 316.262.7271 F 316.262.0149  
 ENGINEERING | SURVEYING | PLANNING | LANDSCAPE ARCHITECTURE

March 2015  
 SHEET 15 OF 95